



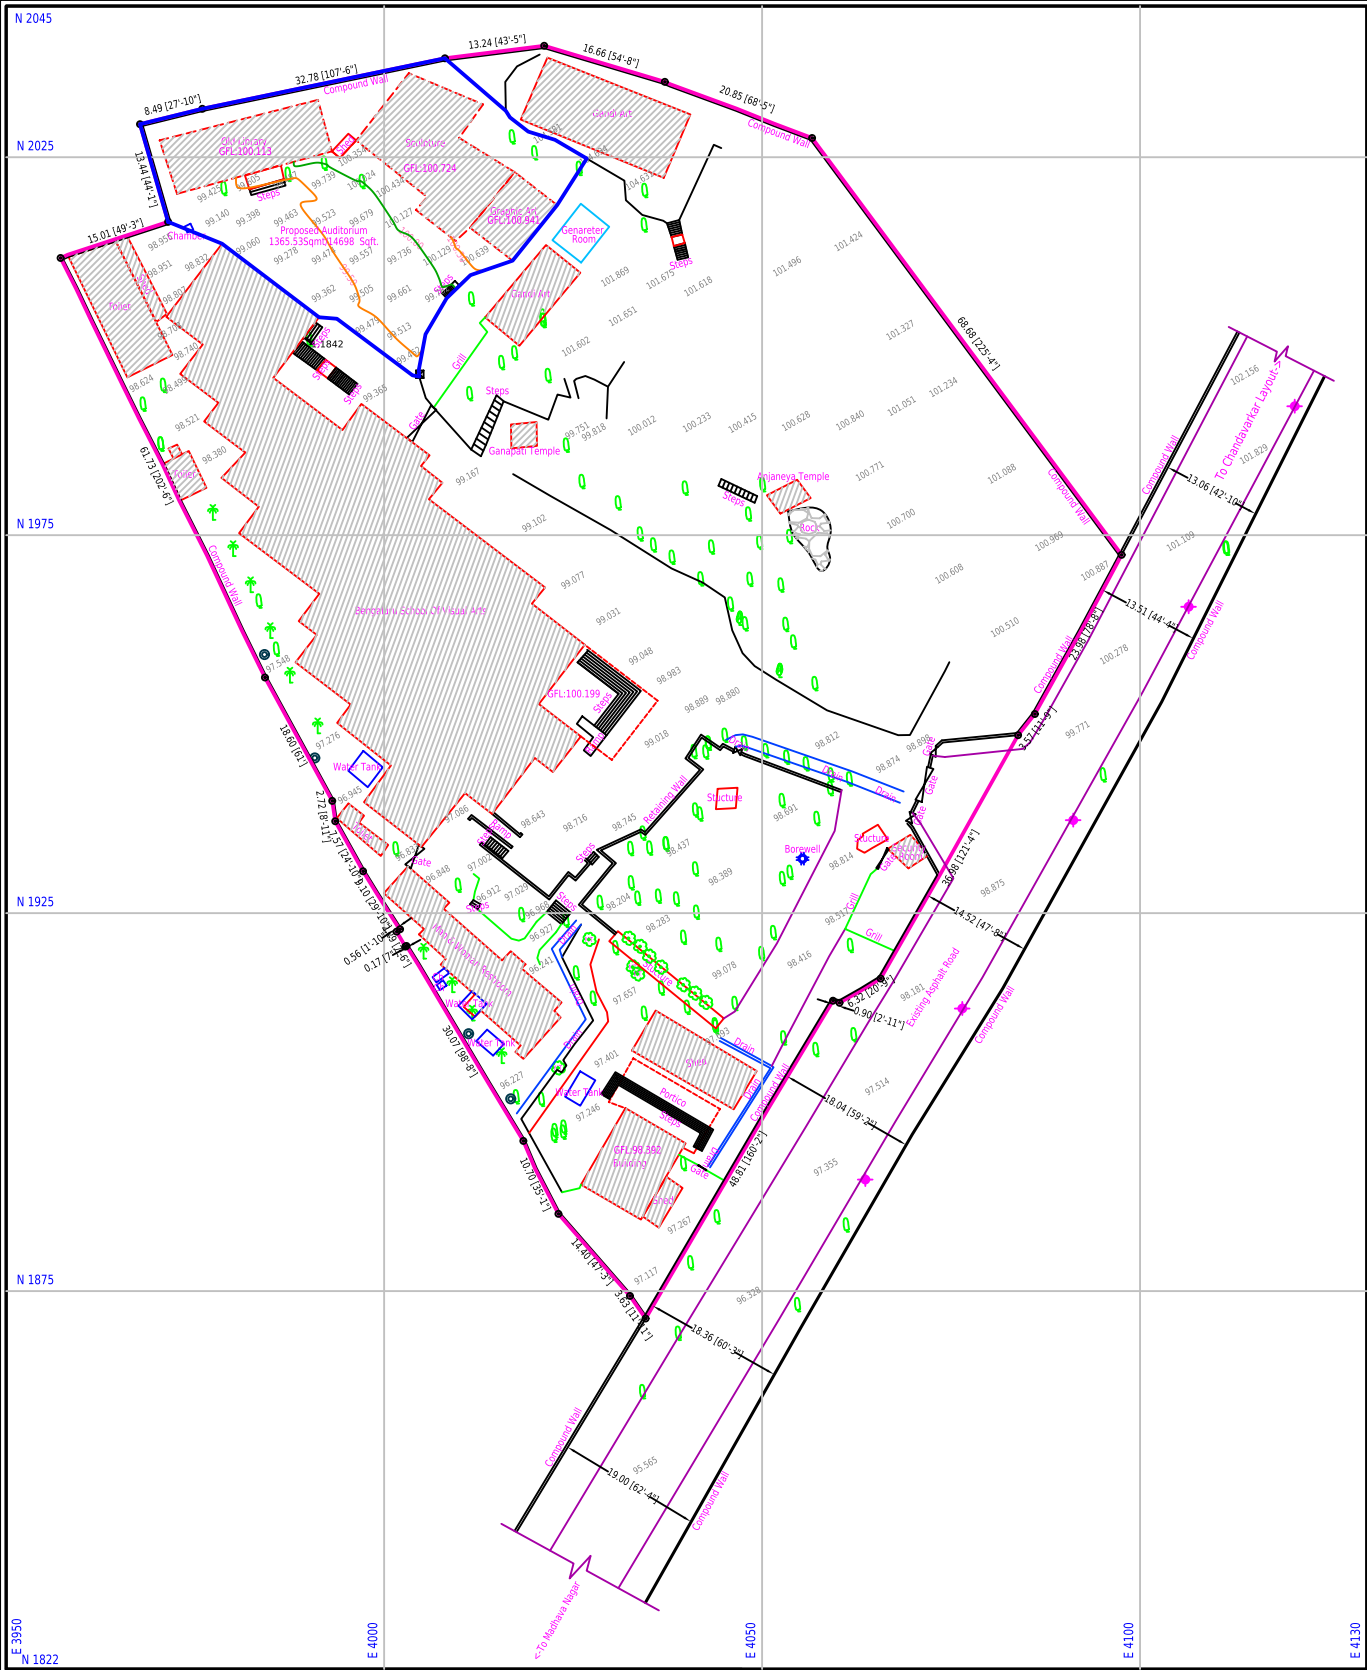

OWNER	* BANGALORE.		LEGEND BOUNDARY, COMPOUND WALL ROAD, DRAIN BOREWELL, STRUCTURE, MANHOLE ELECTRIC POLE WITH LINE LIGHT, TELEPHONE POLE, MANGO, TEAK WOOD TREE COCONUT, SILVER, OTHER TREES CONTOUR, LEVELS		NOTE:- 1) ALL DIMENSIONS AND LEVELS ARE IN METERS. 2) TOTAL SURVEYED AREA = 03 ACRES 09.54 GUNTAS. 3) ALL DIMENSIONS ARE IN METRES. DONOT SCALE THE DRAWING BUT FOLLOW THE WRITTEN DIMENSIONS.		R1														
TITLE	TOPOGRAPHICAL SURVEY PLAN OF LAND SITUATED AT KARNATAKA CHITRAKALA PARISHATH, KUMARA KRUPA ROAD, BENGALURU-560001.																				
SURVEY CONSULTANTS	VISHWESWARAIAH ENGINEERING CONSULTANTS (SURVEYING & CIVIL ENGINEERING CONSULTANTS) Email : vec2k6@gmail.com MOBILE NO-99451 72079, 98441 94550.		AREA STATEMENT <table><tr><td>PARTICULARS</td><td>AREA IN SQ m</td><td>AREA IN Sq Ft</td><td colspan="2">AREA IN SQM</td></tr><tr><td></td><td></td><td></td><td>SQ.M</td><td>SQ.FT</td></tr><tr><td>TOTAL AREA</td><td>13106.071</td><td>141072.44</td><td>3</td><td>09.54</td></tr></table>		PARTICULARS	AREA IN SQ m	AREA IN Sq Ft	AREA IN SQM					SQ.M	SQ.FT	TOTAL AREA	13106.071	141072.44	3	09.54		
PARTICULARS	AREA IN SQ m	AREA IN Sq Ft			AREA IN SQM																
			SQ.M	SQ.FT																	
TOTAL AREA	13106.071	141072.44	3	09.54																	
SEASON	SCALE	CONTOUR INTERVAL : 0.50M BLOCK LEVEL																			
14-02-2023	1:500																				

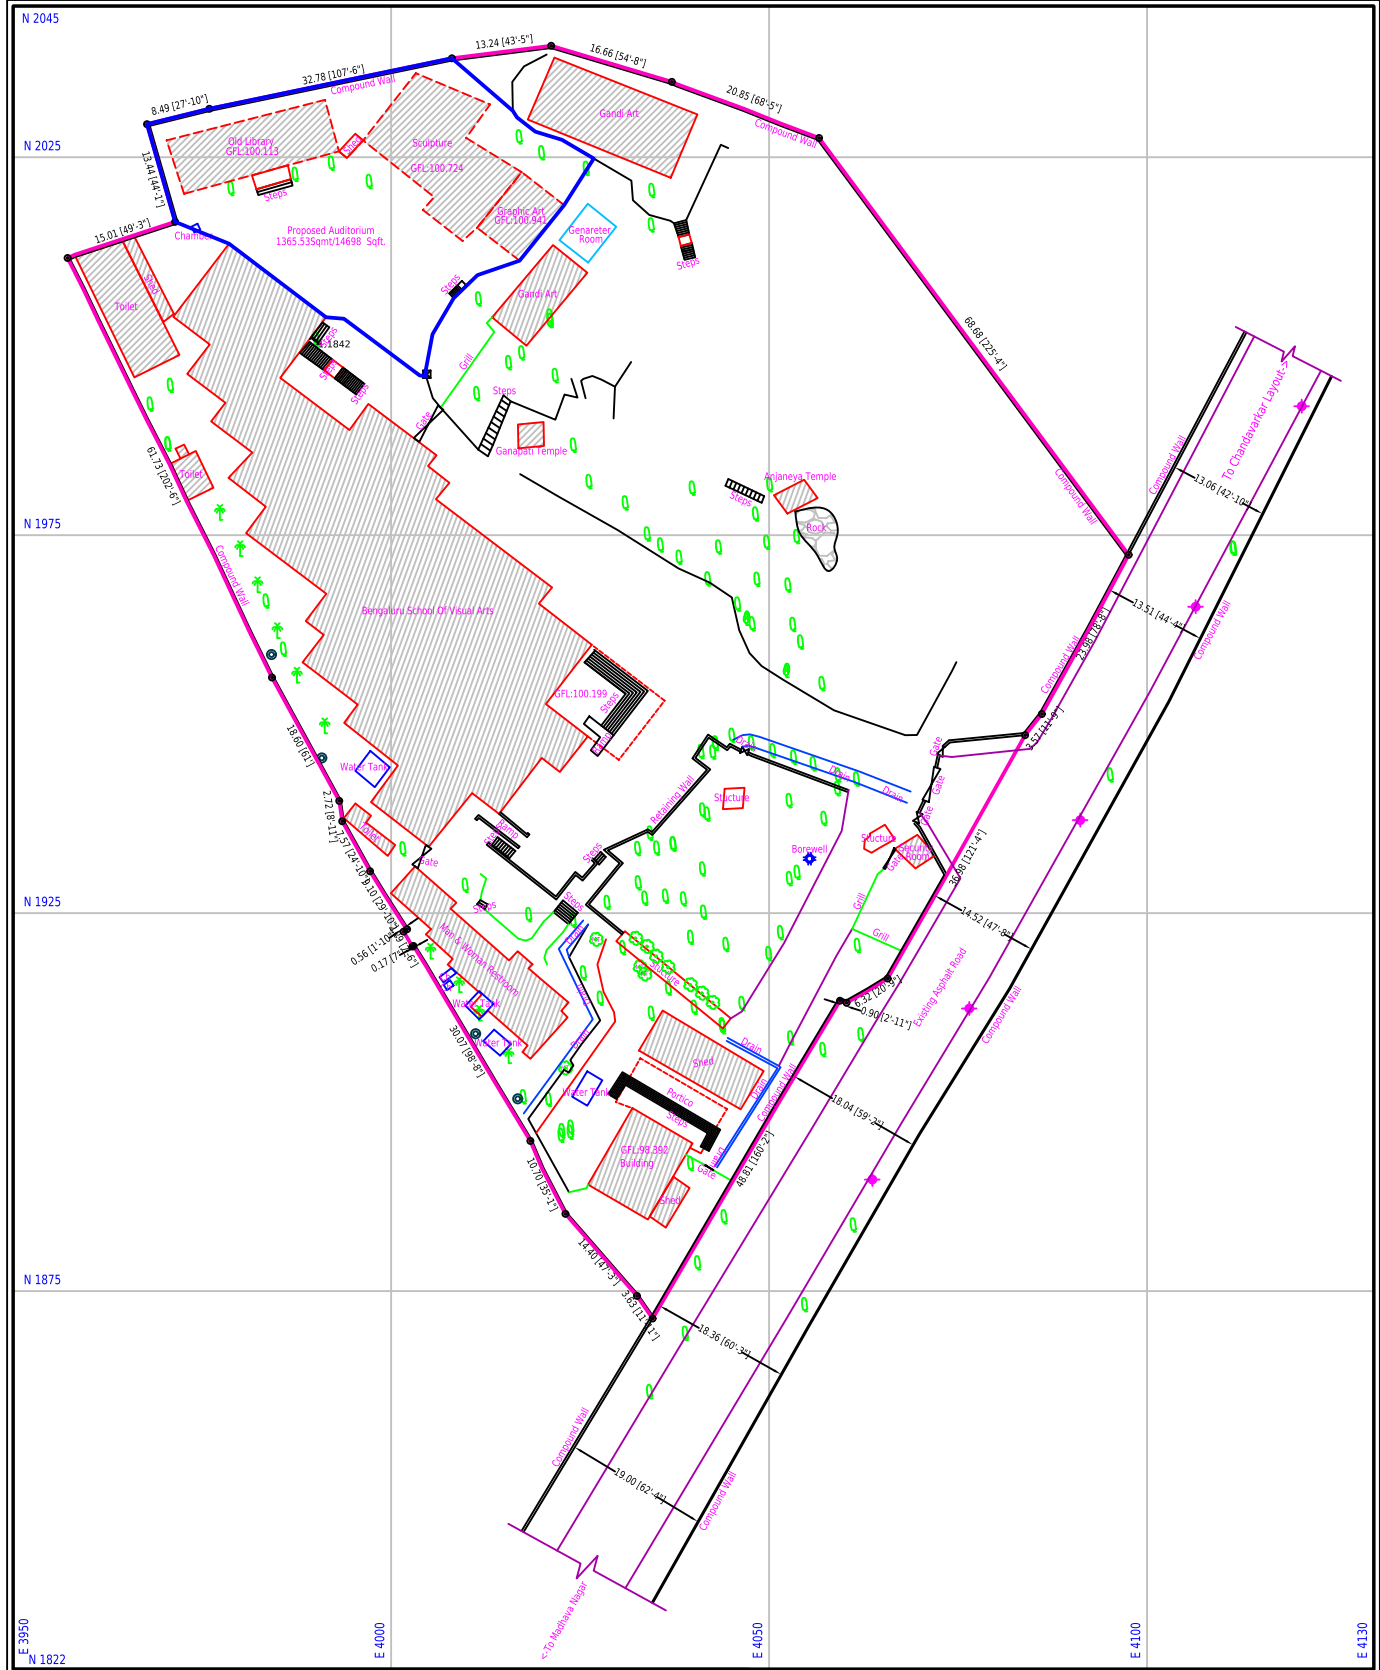

OWNER	* BANGALORE.	LEGEND BOUNDARY, COMPOUND WALL ROAD, DRAIN BOREWELL, STRUCTURE, MANHOLE ELECTRIC POLE WITH LINE LIGHT, TELEPHONE POLE, MANGO, TEAK, WOOD TREE COCONUT, SILVER, OTHER TREES CONTOUR, LEVELS		NOTE:- 1) ALL DIMENSIONS AND LEVELS ARE IN METERS. 2) TOTAL SURVEYED AREA = 03 ACRES 09.54 GUNTAS. 3) ALL DIMENSIONS ARE IN METRES. DONOT SCALE THE DRAWING BUT FOLLOW THE WRITTEN DIMENSIONS.		N W S E
TITLE	TOPOGRAPHICAL SURVEY PLAN OF LAND SITUATED AT KARNATAKA CHITRAKALA PARISHATH, KUMARA KRUPA ROAD, BENGALURU-560001.					
SURVEY CONSULTANTS	VISHWESWARAIAH ENGINEERING CONSULTANTS (SURVEYING & CIVIL ENGINEERING CONSULTANTS) Email : vec2k6@gmail.com MOBILE NO-99451 72079, 98441 94550.			AREA STATEMENT		
SEASON	SCALE	CONTOUR INTERVAL : 0.50M BLOCK LEVEL : 5.00M		TOTAL AREA		
14-02-2023	1:500			TOTAL AREA		
				TOTAL AREA		
				TOTAL AREA		
