


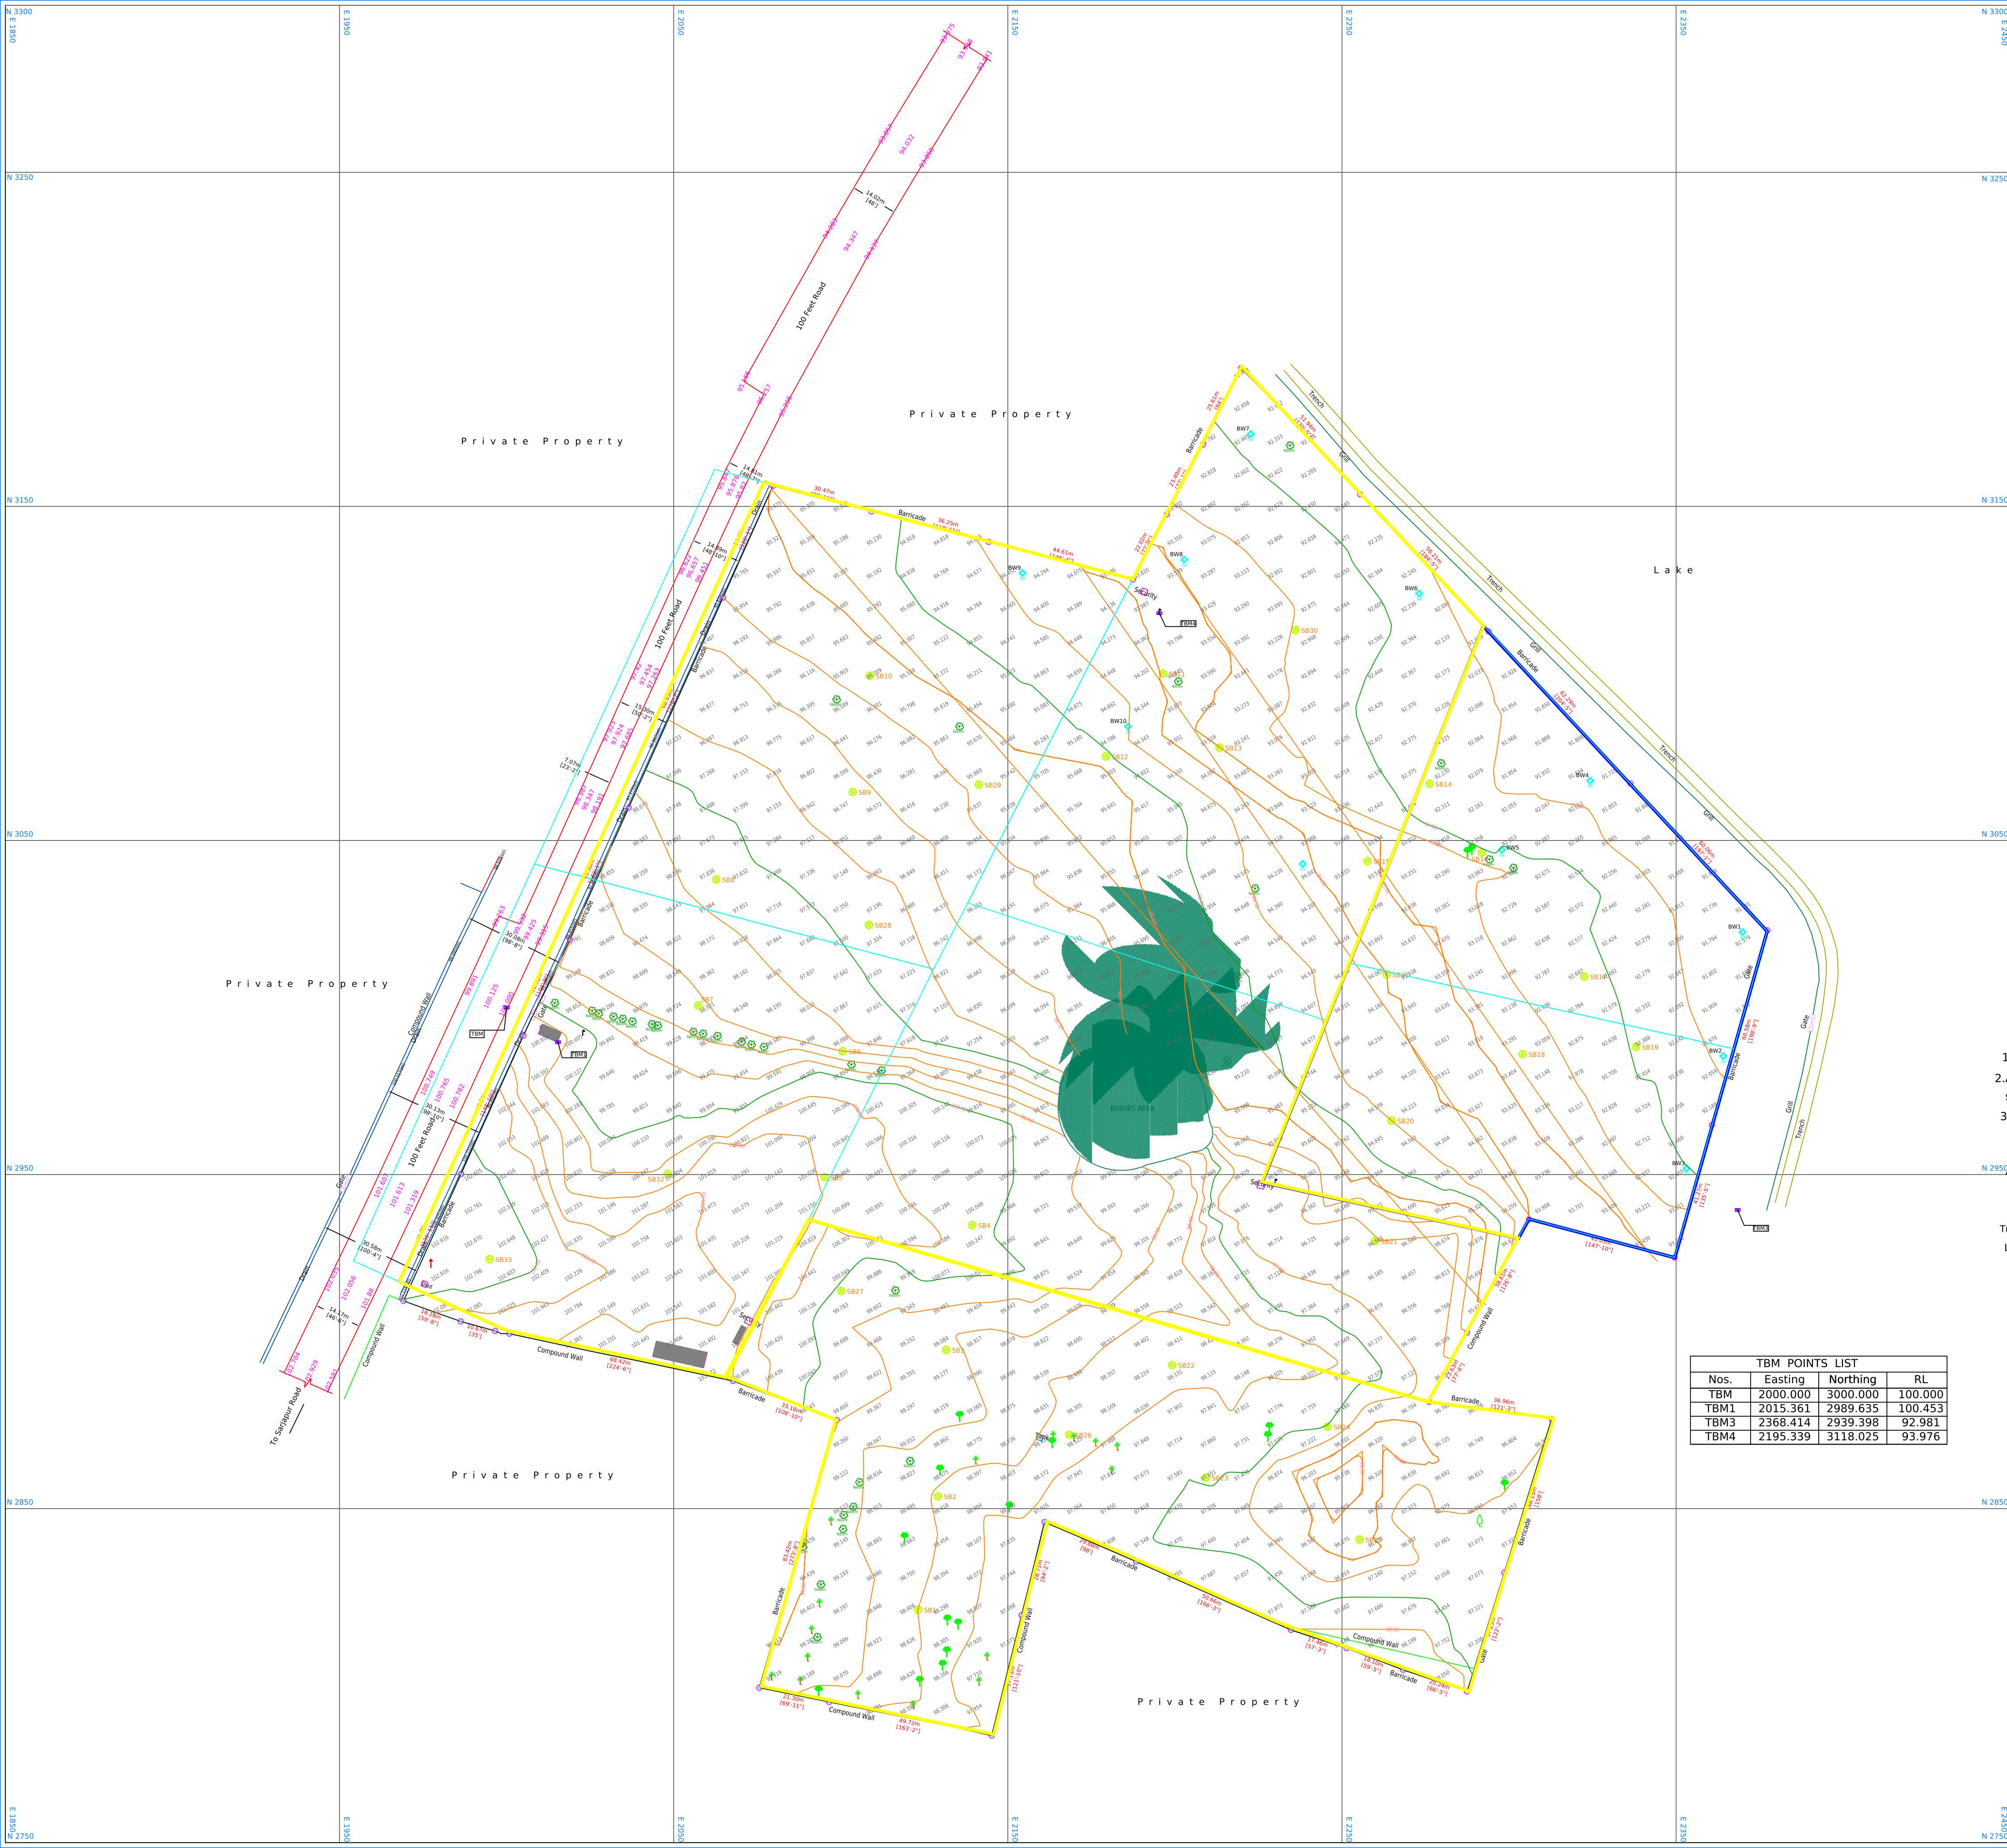

North:-

Scale:- 1:1000(1Cm =10.00M)

- Notes:-
- All Dimension & levels are in meters,
 - A Bench mark has been established On Road as shown and assigning it to a TBM - 100.000 arbitrarily
 - Spot Levels taken at 10 mtr

LEGEND

TBM ,Vertex, Boundary			
Asphalt Road , Pathway , Drain			
Camera Pole, Soil Test Point,EP			
Bore Well, Barricade, Grill, Trench			
Trees: Coconut, Neem,Eucalyptus & Others			
Levels:-Road, Spot & Bottom, Contour			

AREA STATEMENT

97568.07 Sqmt / 1050214.00 Sqft

Acres=24 Guntas=4.36

TITLE:-

Topographical Land Survey For The Site

@ Syno: 109,110, 111, 112,114, 113, 115 116

Of Sarjapur Road

Carmelaram, Chikkabellandur

Bangalore, Karnataka - 560035.

CLIENT:-

M/s.APARNA CONSTRUCTION

Carmelaram, Chikkabellandur

Bengaluru

Drawing No:- GMC: 104 - R0	
Reff : Sys5/D/Aparna Sarjapura - 26-06-2024	
Season: June - 2024	
SURVEYED BY	SURVEYED ON
Ajay	24&26 -06-2024
DRAWN BY	CHECKED BY
Girish	Sadullah R

CONSULTANTS:-

GEO-METAGE CONSULTANTS INC

74, 3rd Main, 1st Stage, 1st Phase

West of Chord Road, Service Road

Manjunathnagar

Bangalore-10

Mob:9845151801