
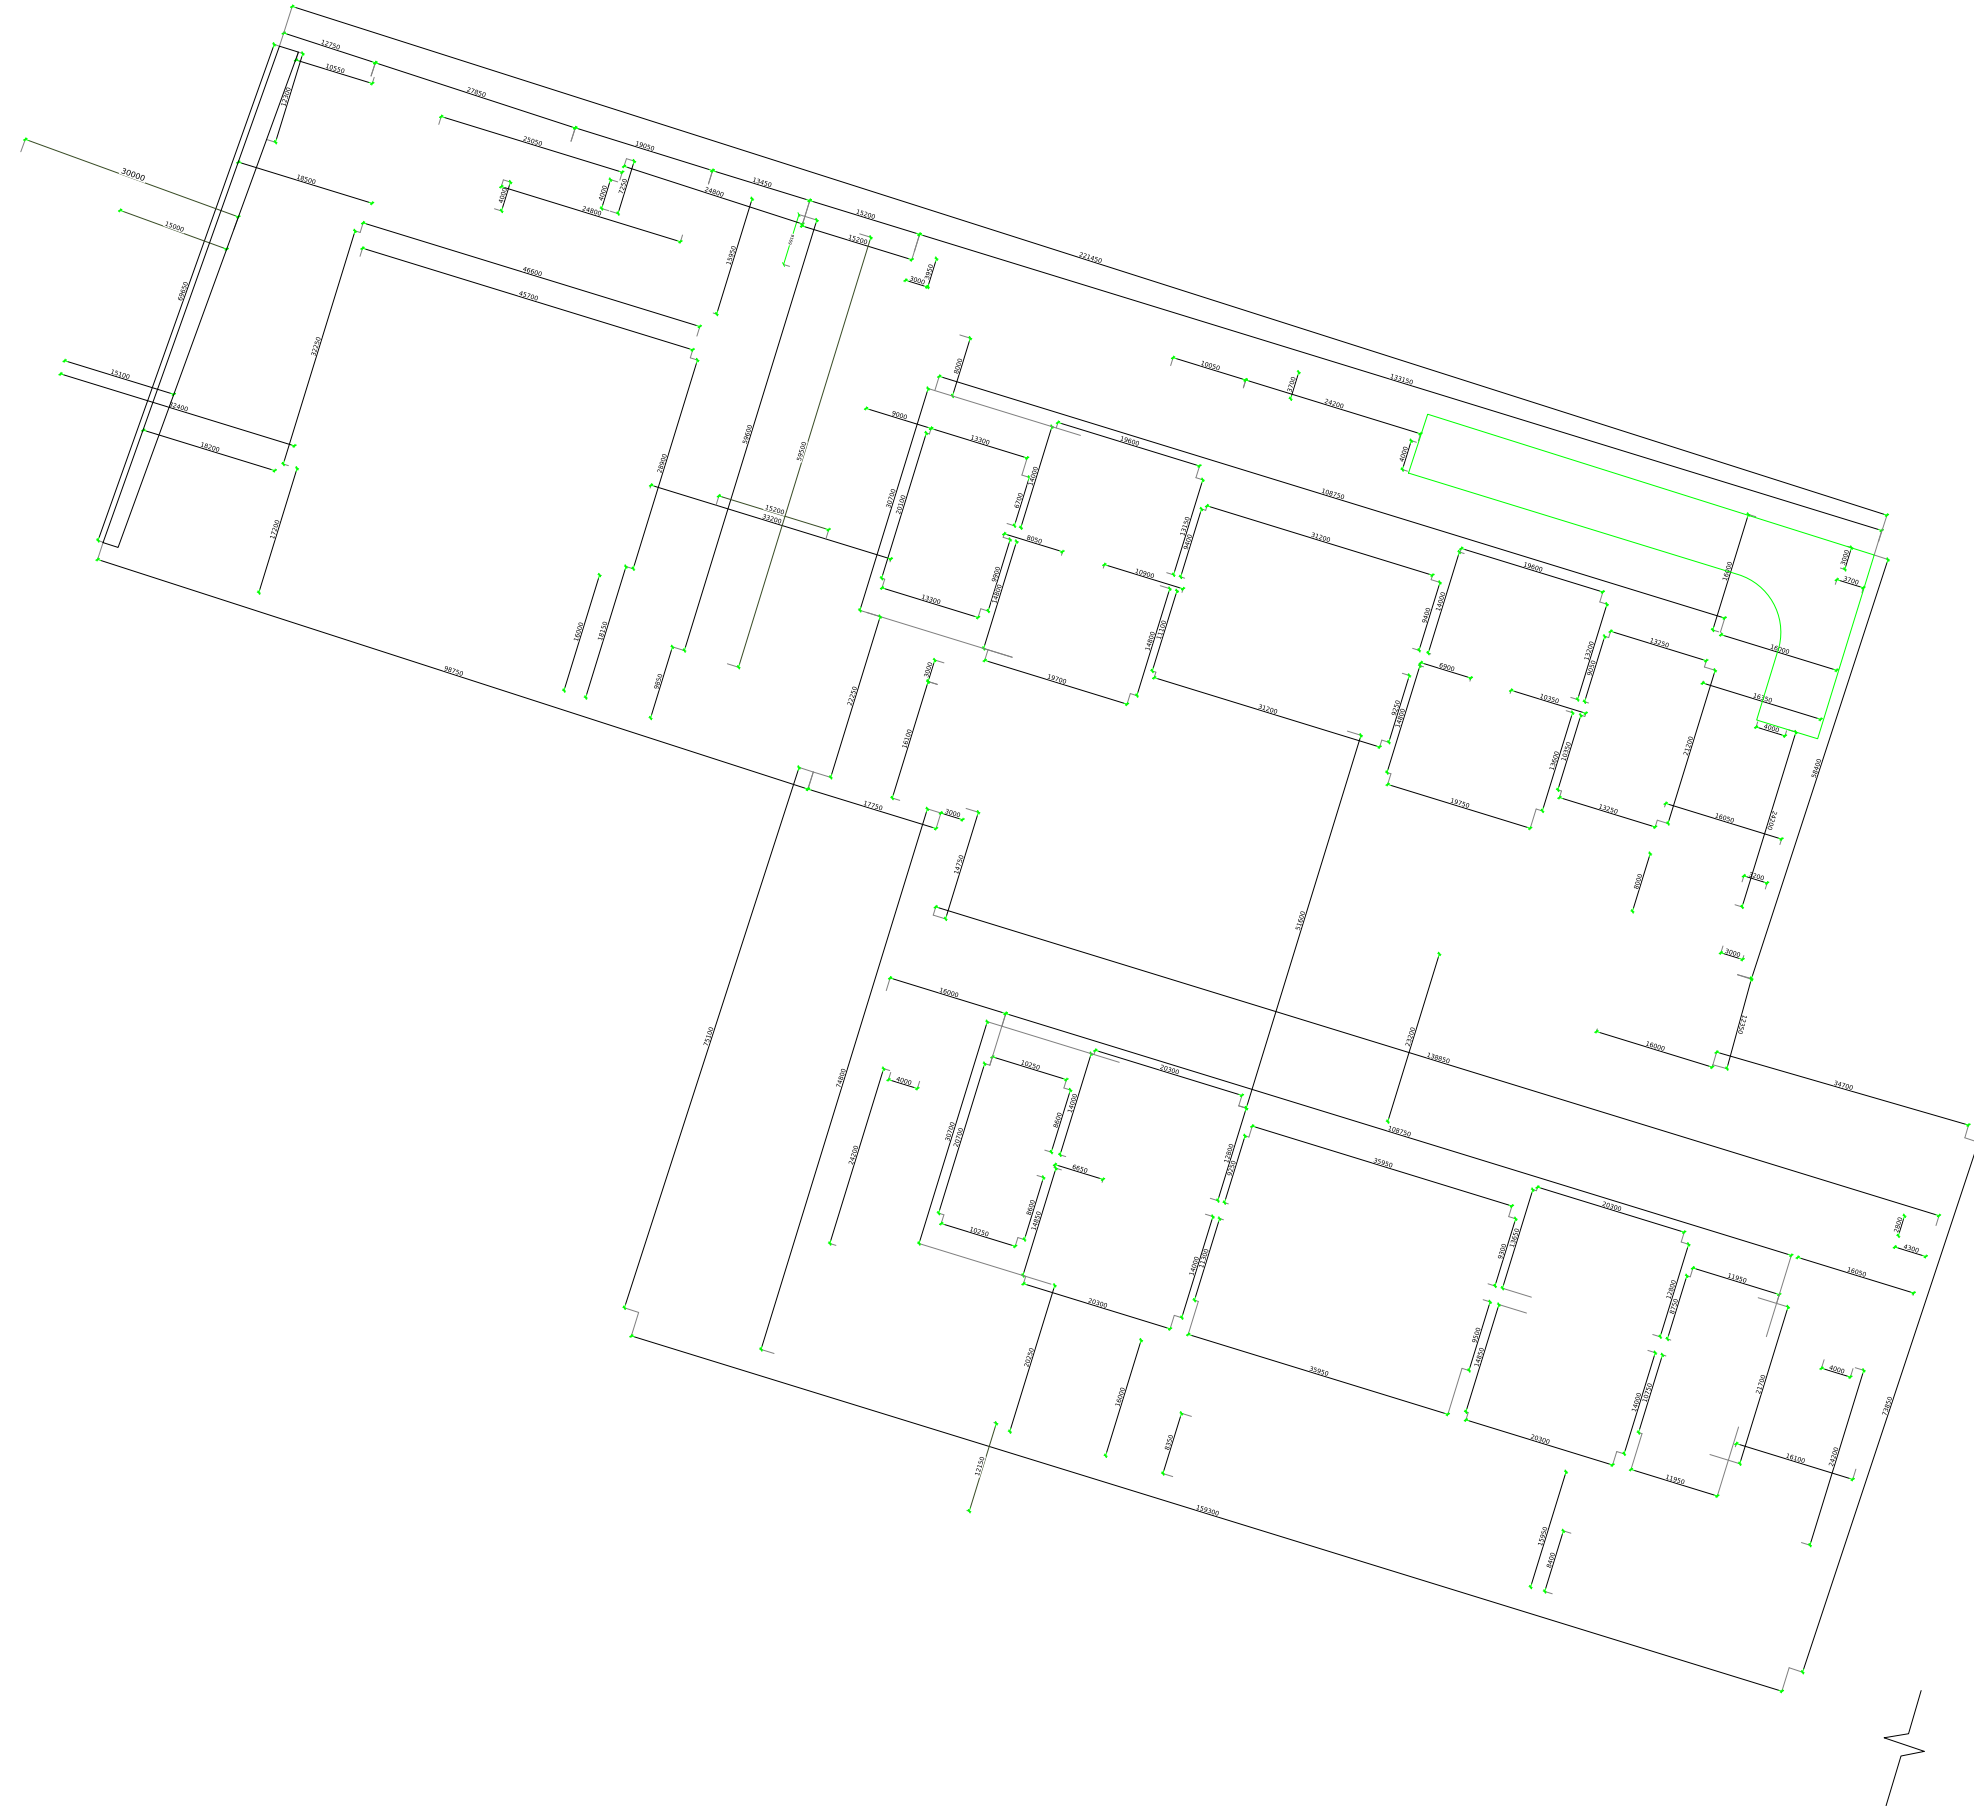


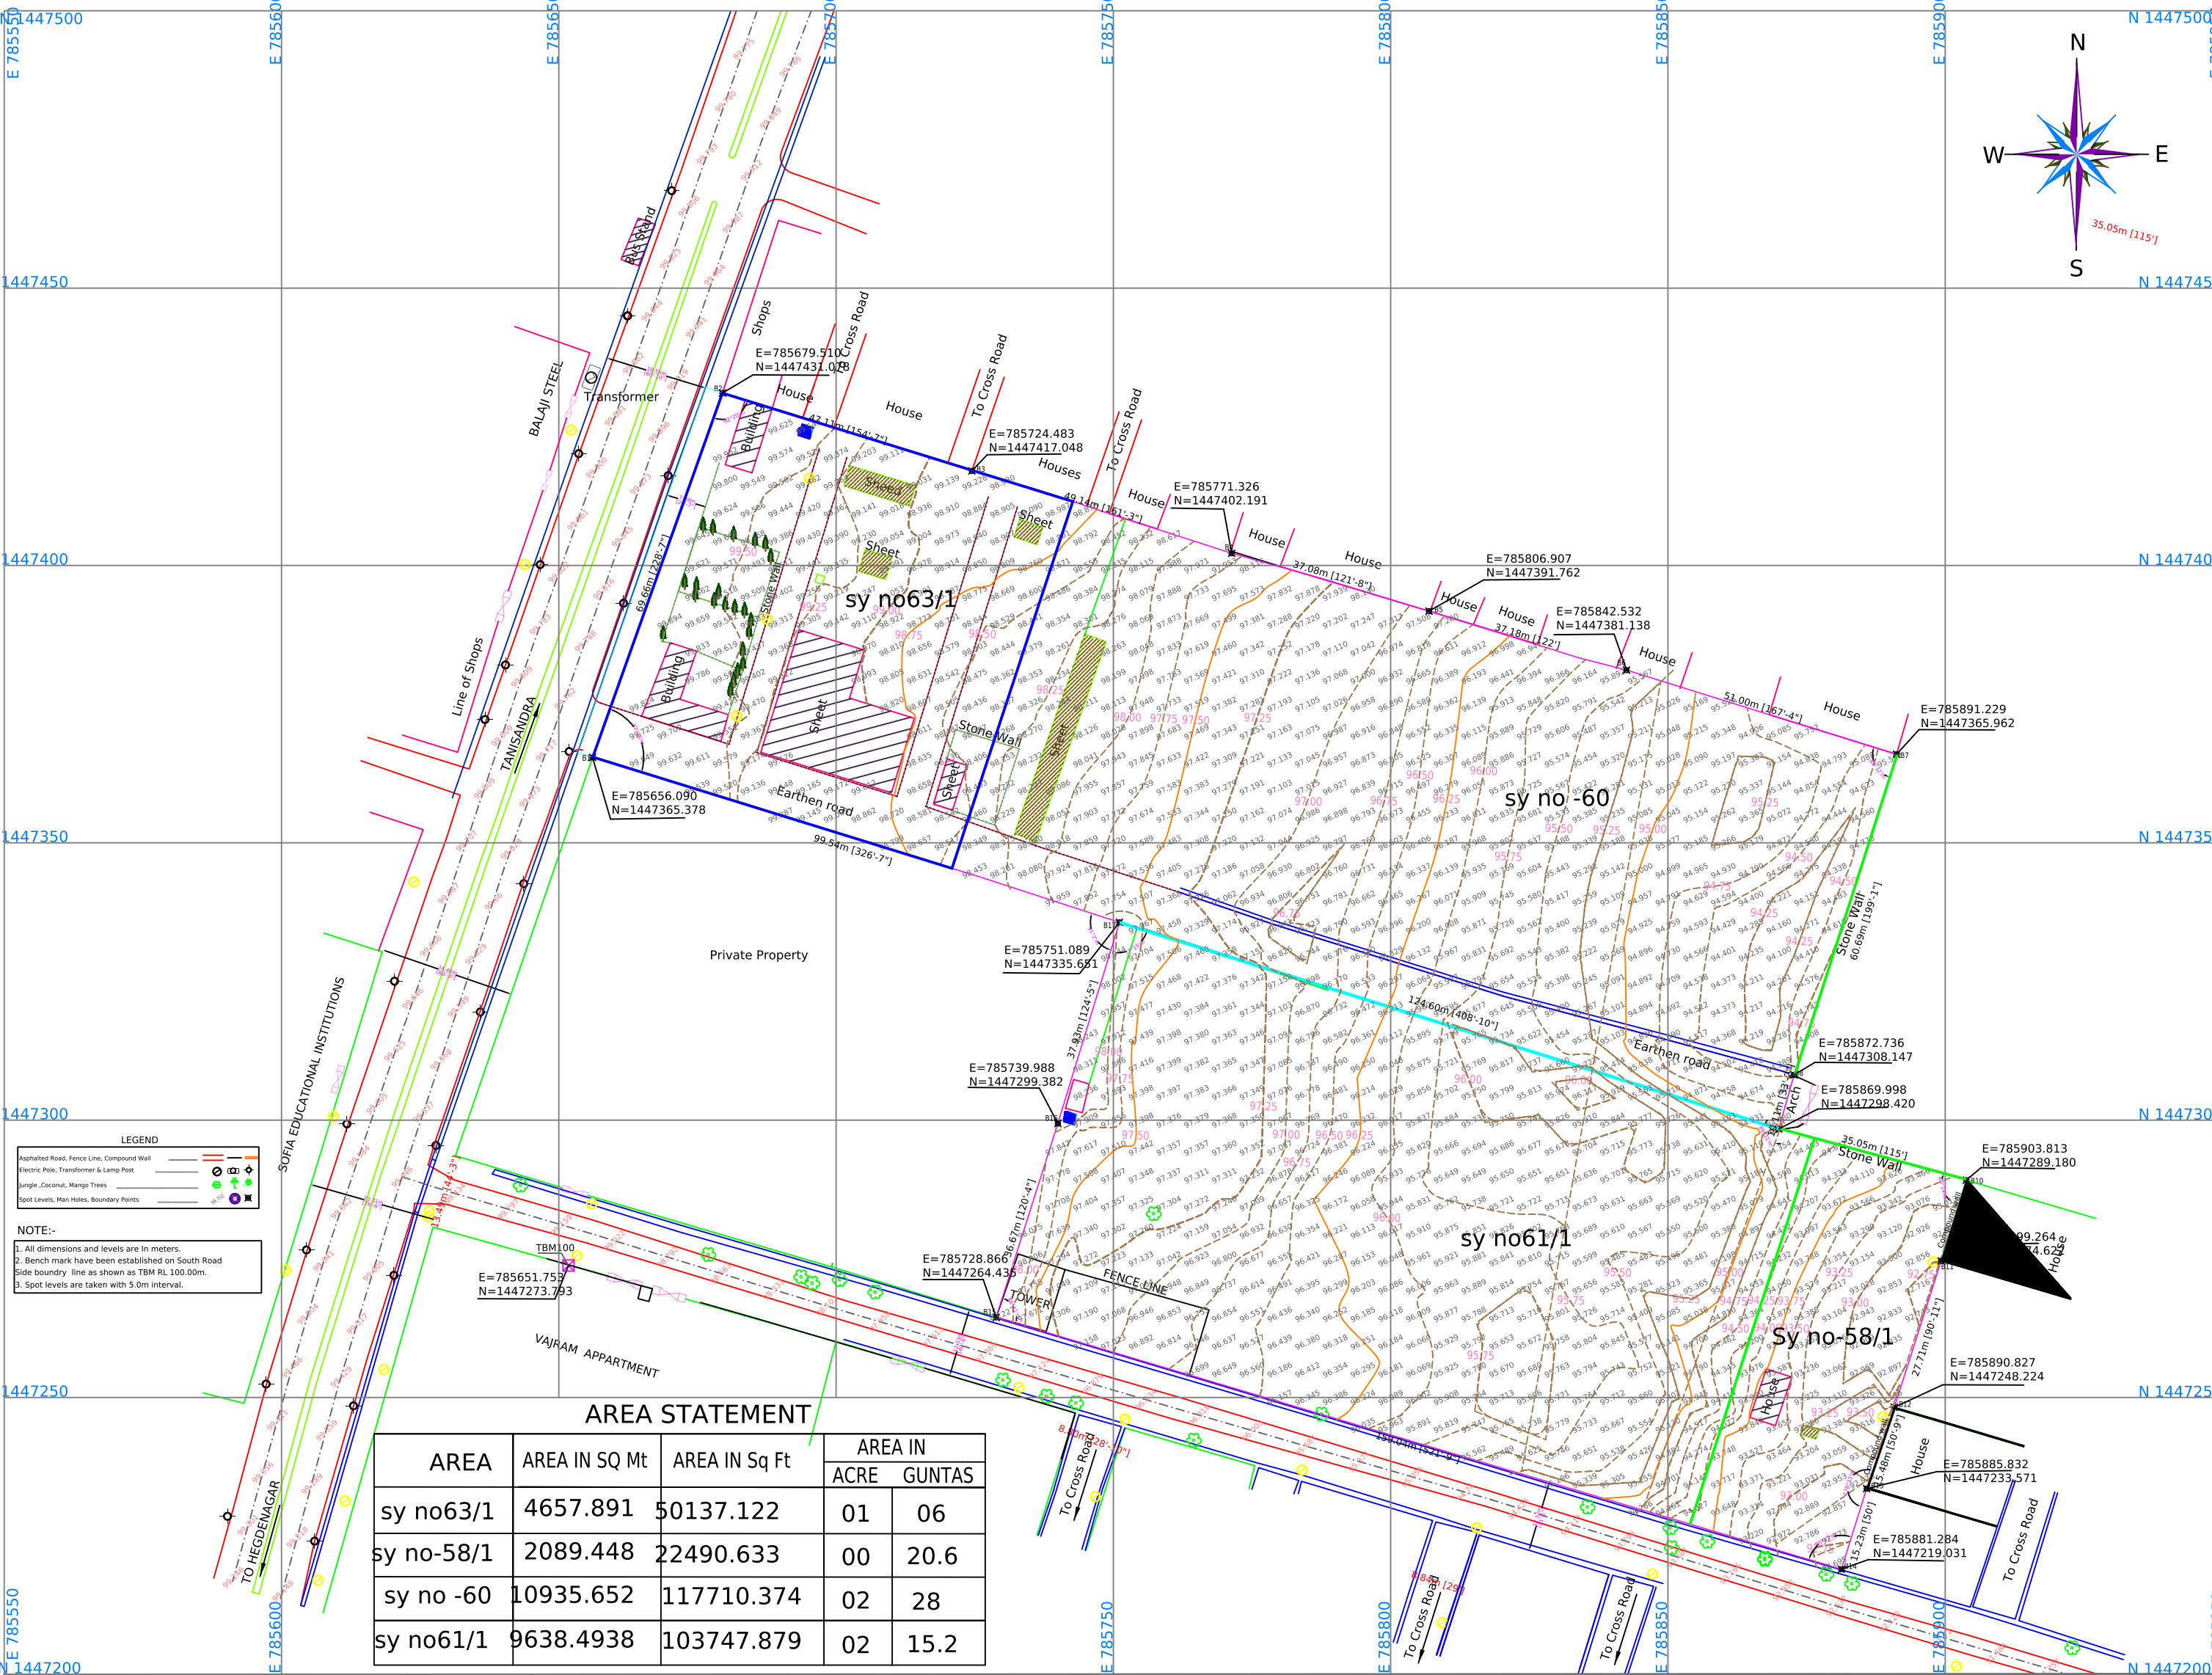

TITLE:- TOPOGRAPHICAL SURVEY OF LAND AT CHOKKANAHALLI(VILLAGE) TANISANDRA MAIN ROAD BENGALURU-NORTH		CONSULTANTS:- VAJRAM GROUPS BENGALURU		CONSULTANTS:- HRITHIK SURVEYS *Survey Mapping *Didital Survey* Topographical Survey* # 15/2, Ground Floor, 1st Cross, Maruthinagar, Bangalore-560072 Mobile: +91 7353970874,9008012217 e-mail:hrithiksveys@gmail.com		DWG.No. REF.WORK2019/June		Scale : PLAN 1:1000 (1Cm=10.0m)					
						SEASON: June-2019		DRAWN BY: Somashekar		CHECKED BY: Munjunatha C D		APPROVED BY:	