
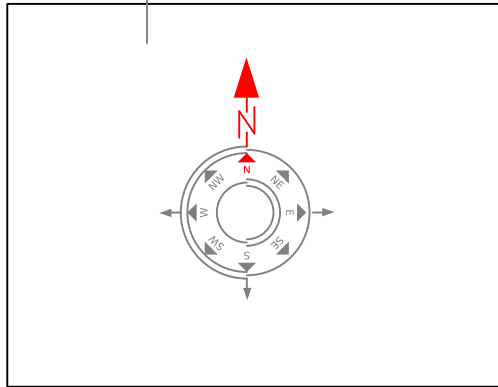


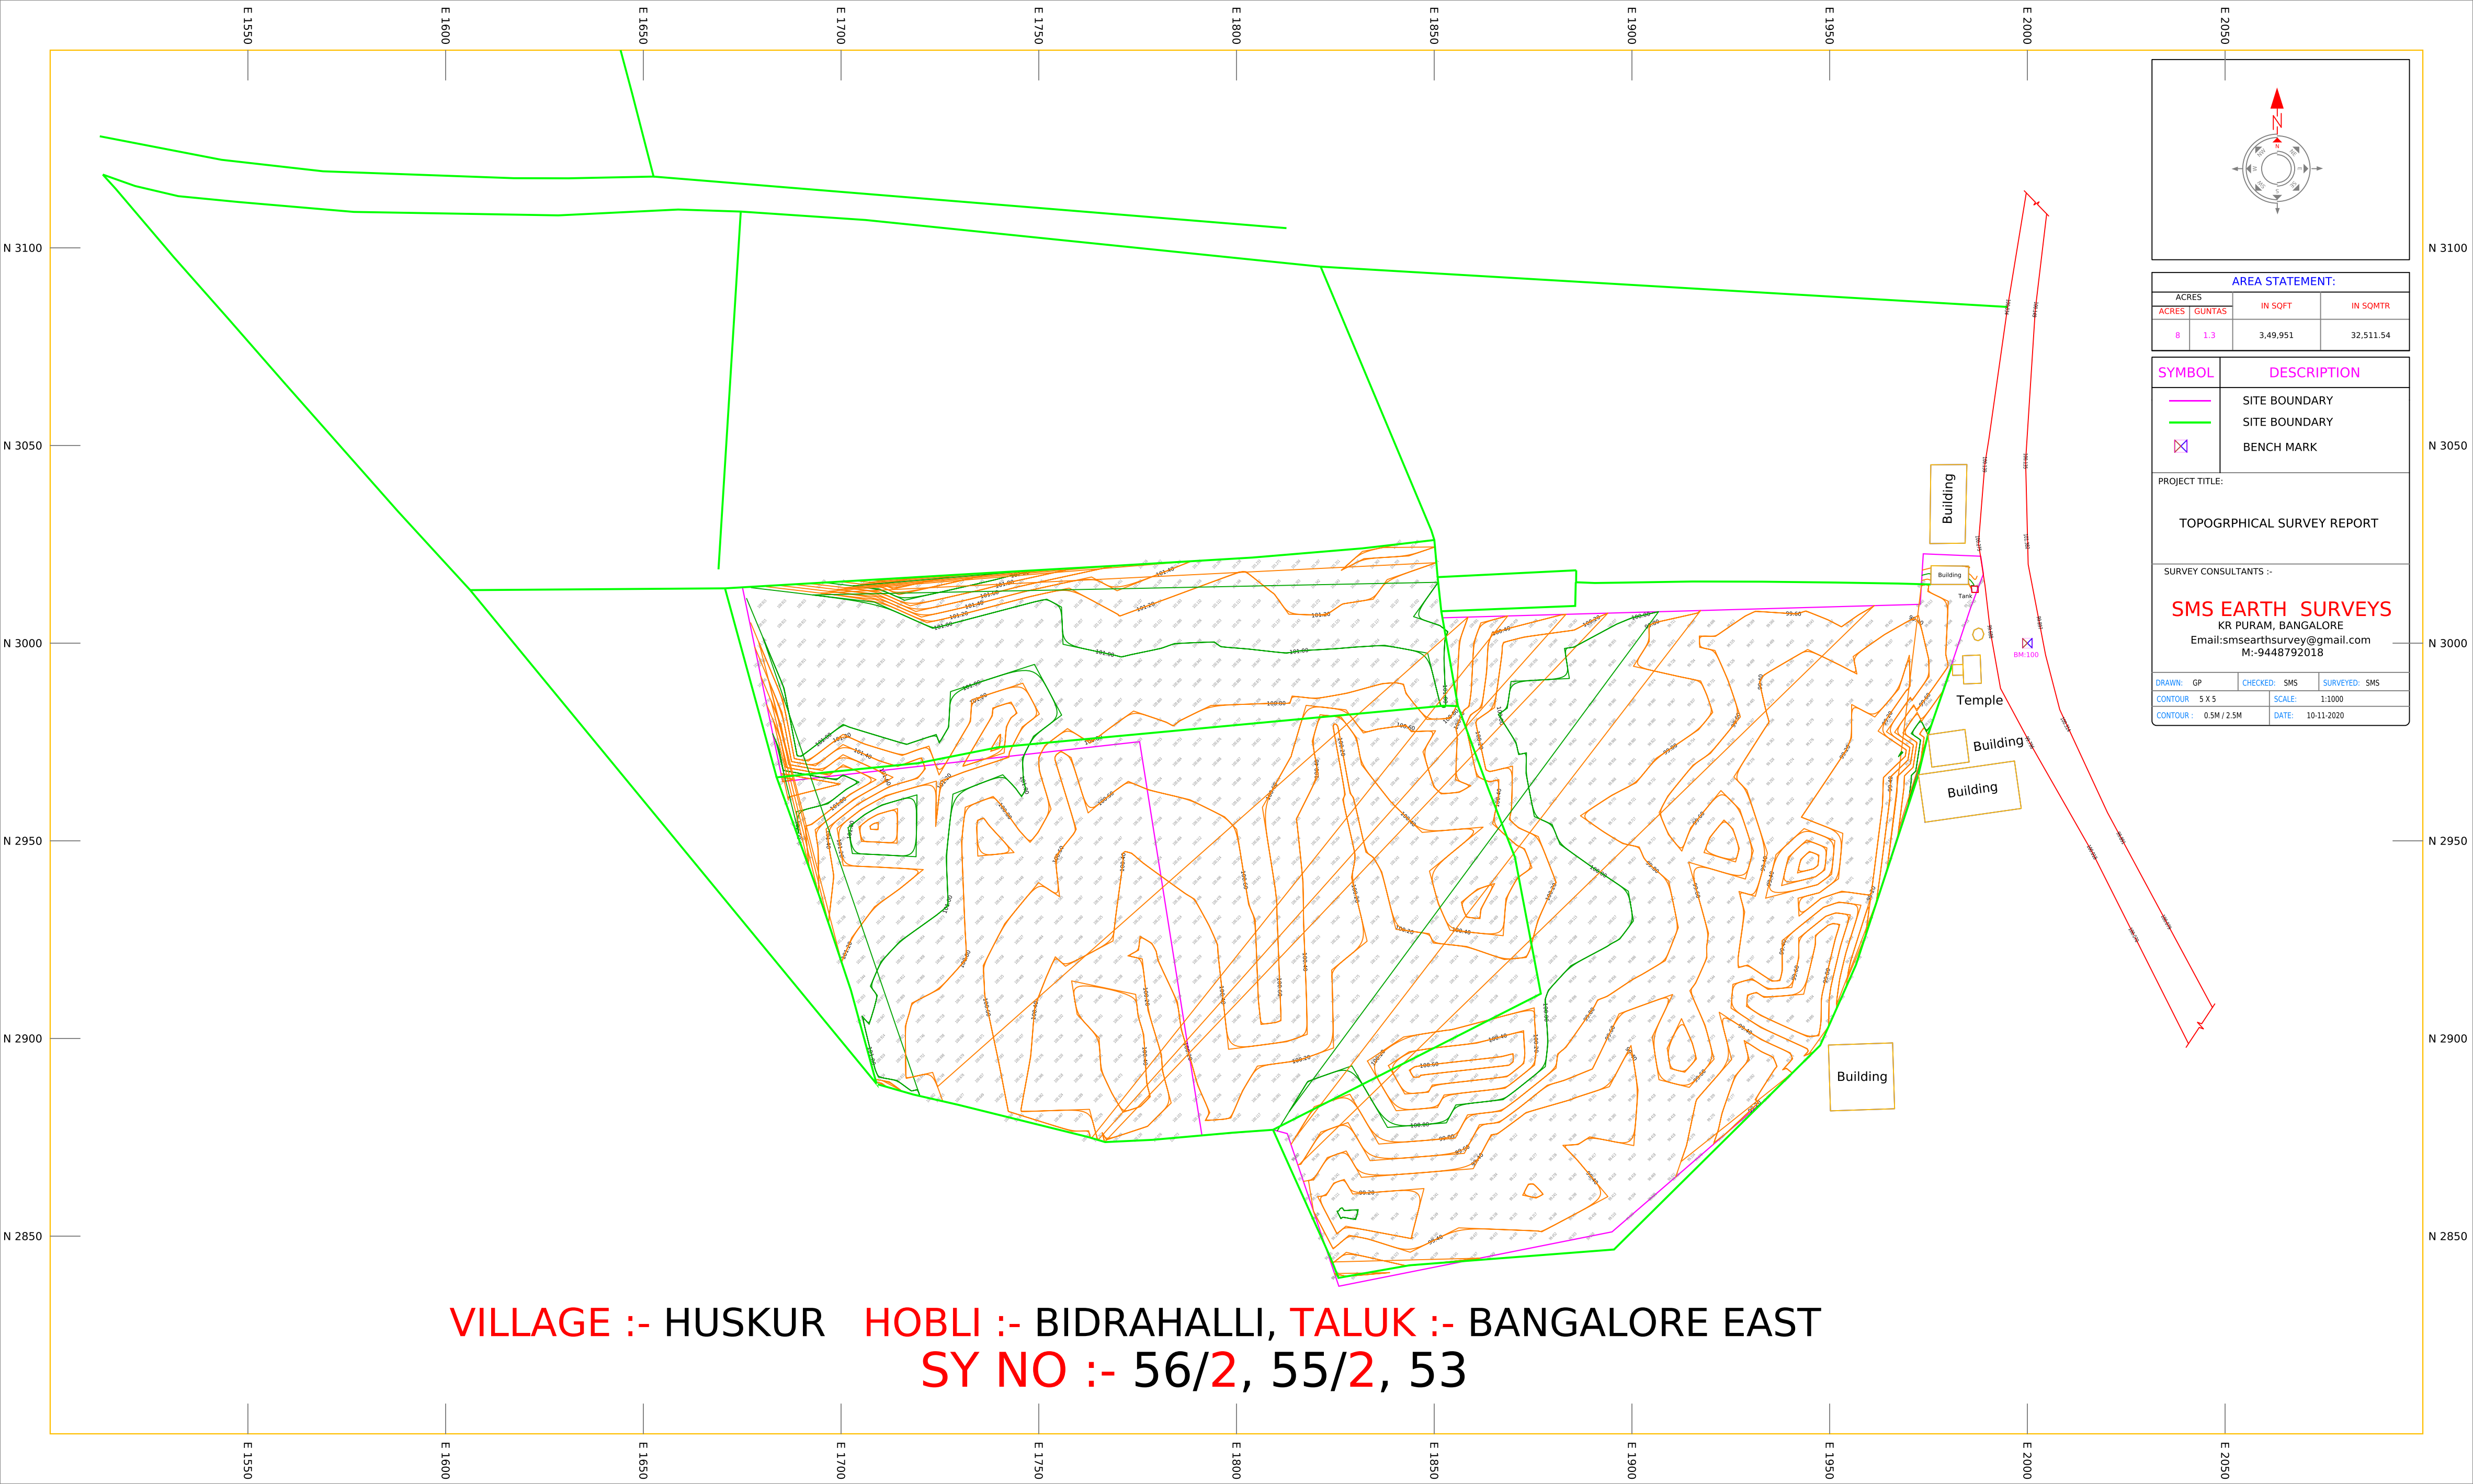

AREA STATEMENT:			
ACRES		IN SQFT	
ACRES	GUNTAS	IN SQFT	IN SQMTR
8	1.3	3,49,951	32,511.54

SYMBOL	DESCRIPTION
	SITE BOUNDARY
	SITE BOUNDARY
	BENCH MARK

PROJECT TITLE:

TOPOGRAPHICAL SURVEY REPORT

SURVEY CONSULTANTS :-

SMS EARTH SURVEYS
KR PURAM, BANGALORE
Email:smsearthsurvey@gmail.com
M:-9448792018

DRAWN:	GP	CHECKED:	SMS	SURVEYED:	SMS
CONTOUR:	5 X 5	SCALE:	1:1000		
CONTOUR :	0.5M / 2.5M	DATE:	10-11-2020		

VILLAGE :- HUSKUR HOBLI :- BIDRAHALLI, TALUK :- BANGALORE EAST
SY NO :- 56/2, 55/2, 53