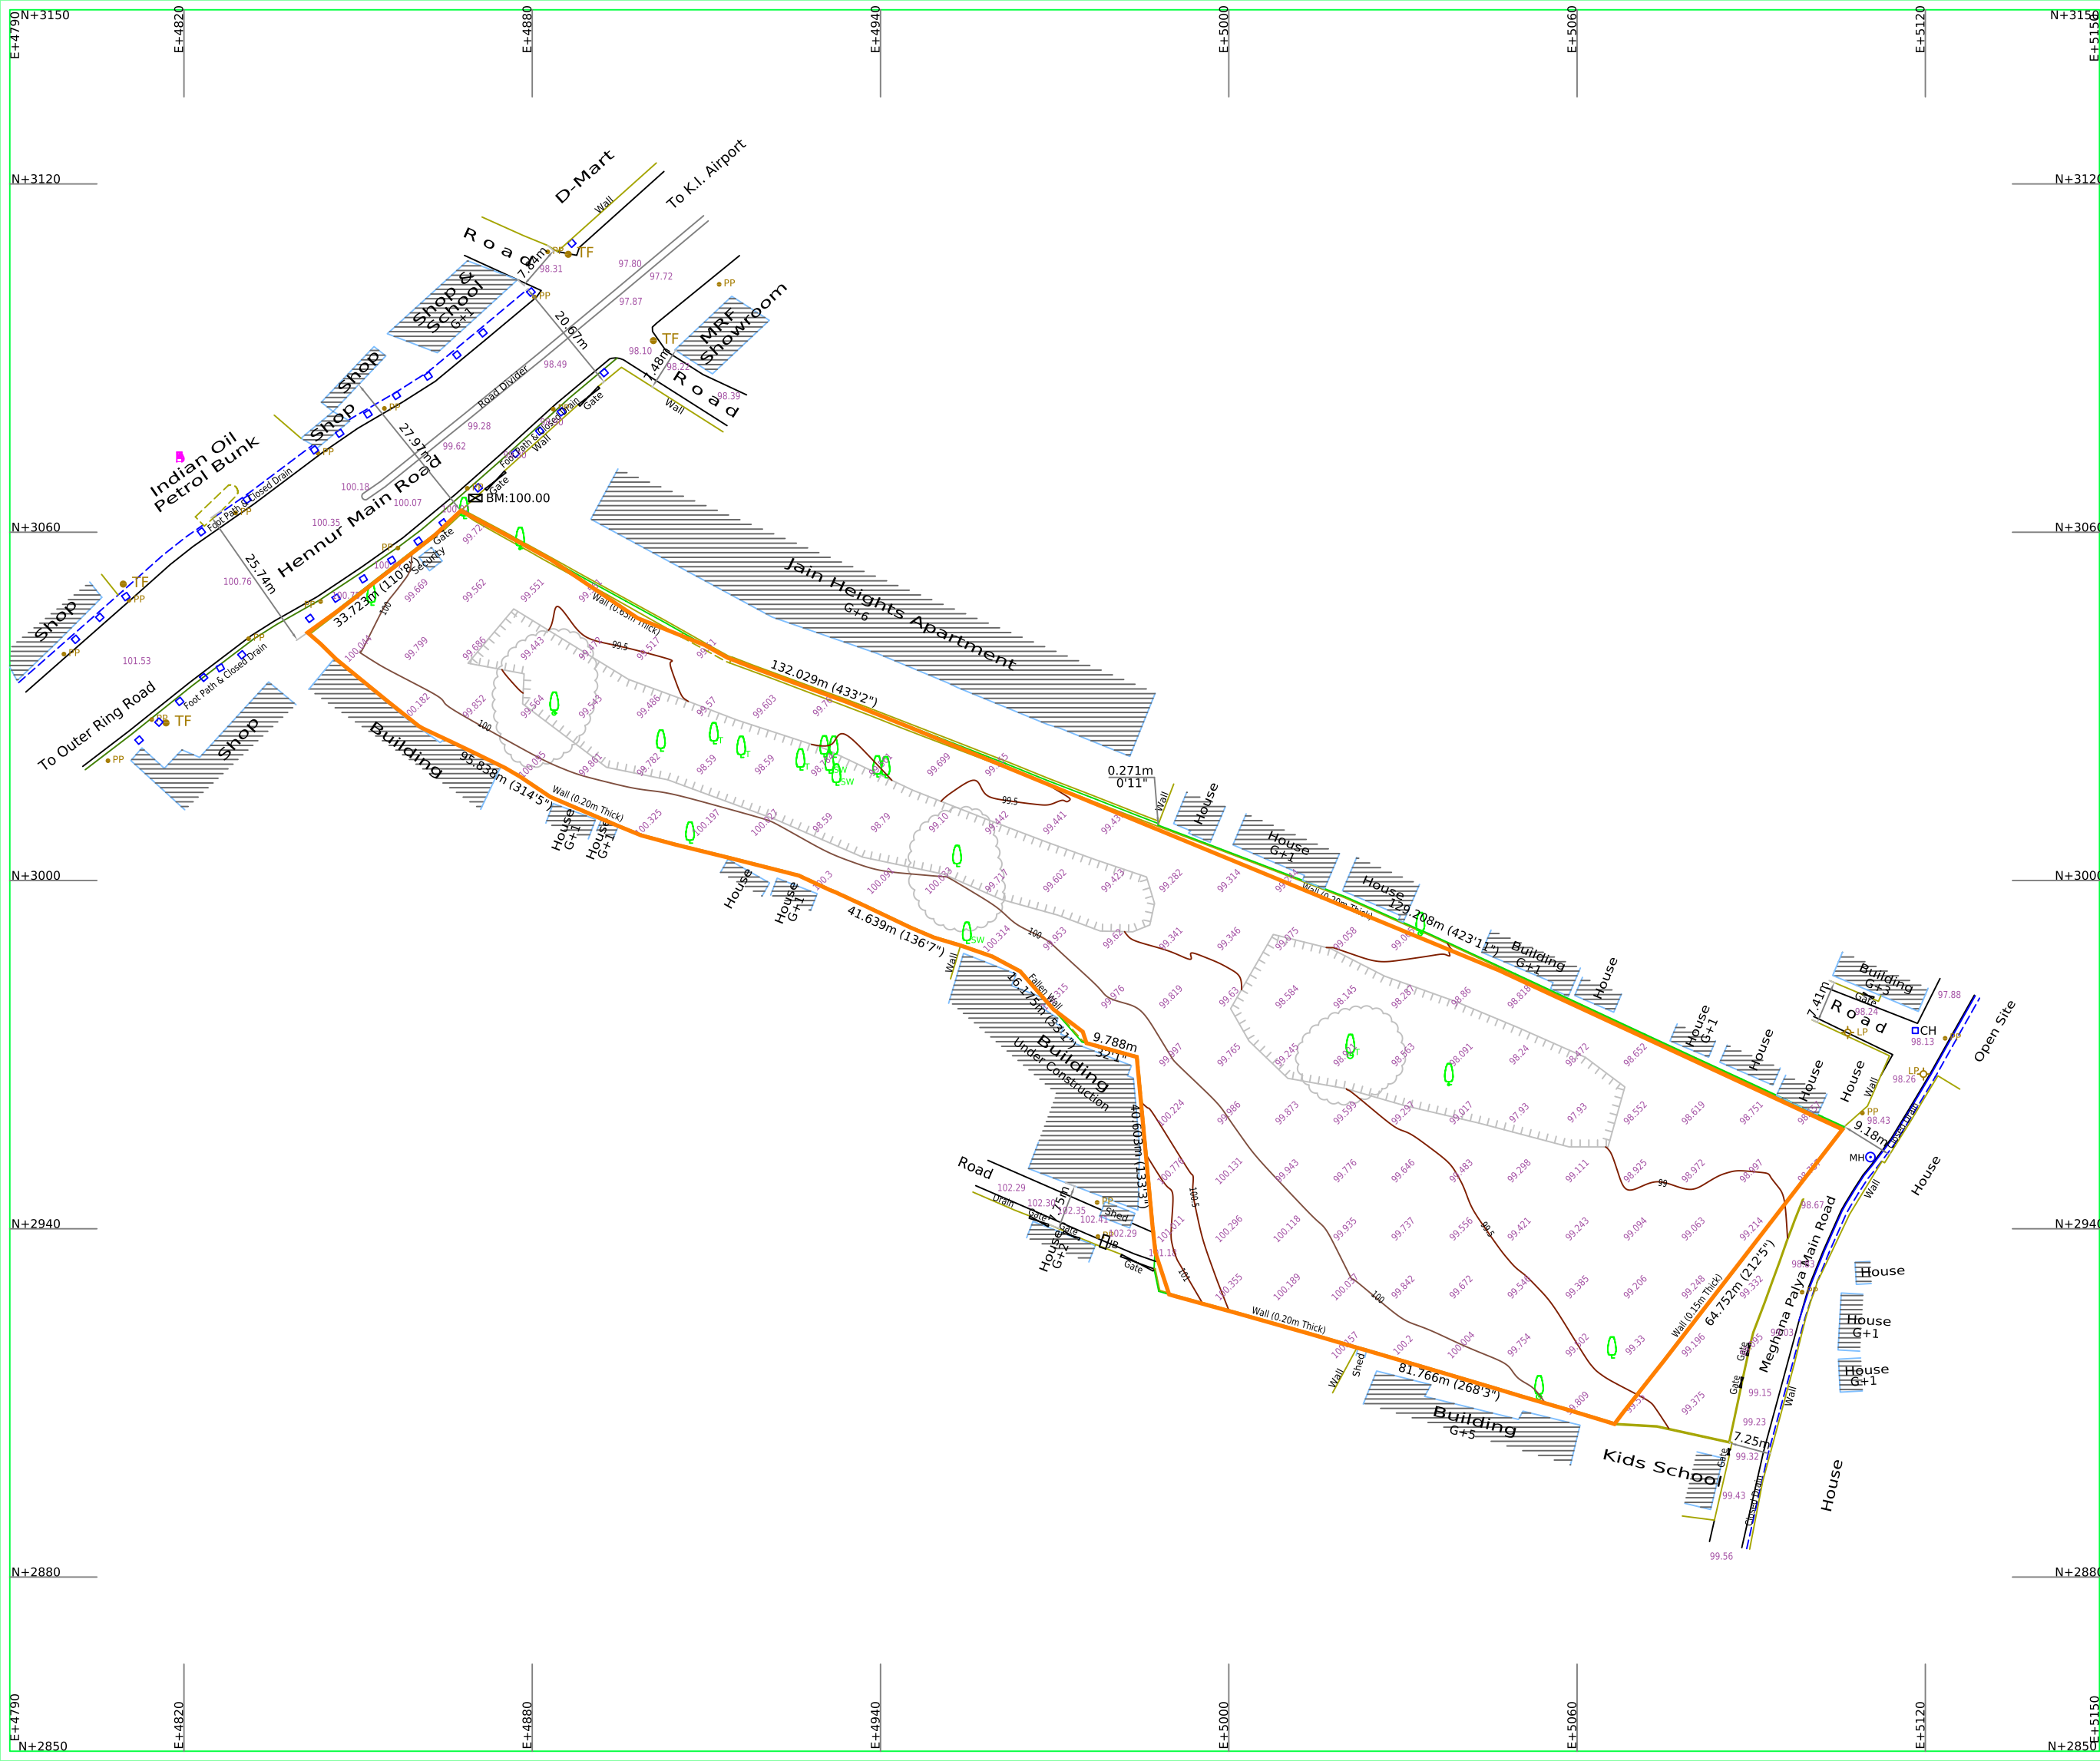


Note

- 1] Grids Shown on this Map is based on the Magnetic North. Grid Values are Arbitrary Easting +5000, Northing +3000
- 2] All the Dimensions are in Meters unless otherwise mentioned.
- 3] Levels are all based on the Benchmark BM:100.00 Marked on the North Side Apartment Apartment Compound Wall.

Rev	Date	Description

Legend

- | | |
|--|--|
| Boundary in Possession | |
| Power Pole, Lamp Post | |
| Road, Drain | |
| Gate, Transformer | |
| Manhole, Fence | |
| Borewell, Manhole | |
| Benchmark | |
| Trees: Tamarind, Sandlewood, Other ... | |

Area Statement

Total Area of the Site .03 Acres 02.88 Guntas

Client

PURAVANKARA LIMITED

Title

TOPO MAP OF SY. NO. 31/13
HENNUR VILLAGE, KASABA HOBLI
HENNUR MAIN ROAD, BANGALORE NORTH

Surveyed & Mapped By

ASIAN SURVEYS
'Asian House', No. 19, G.F, 7th Cross, Ward No. 85
Doddanekundi Extension, Chinnappanahalli, Bangalore-37
Mob: 9972299777 / 9972178178
E-Mail: urasiansurveys@gmail.com

Drawing No.	AS - 25101/2024	Season	1st JANUARY, 2025
Cad Dwg	1 : 1		
Scale	1:600 or 1cm=6m		
Plot			
Drawn by	Gnana Prakash	Checked by	G. Narayan