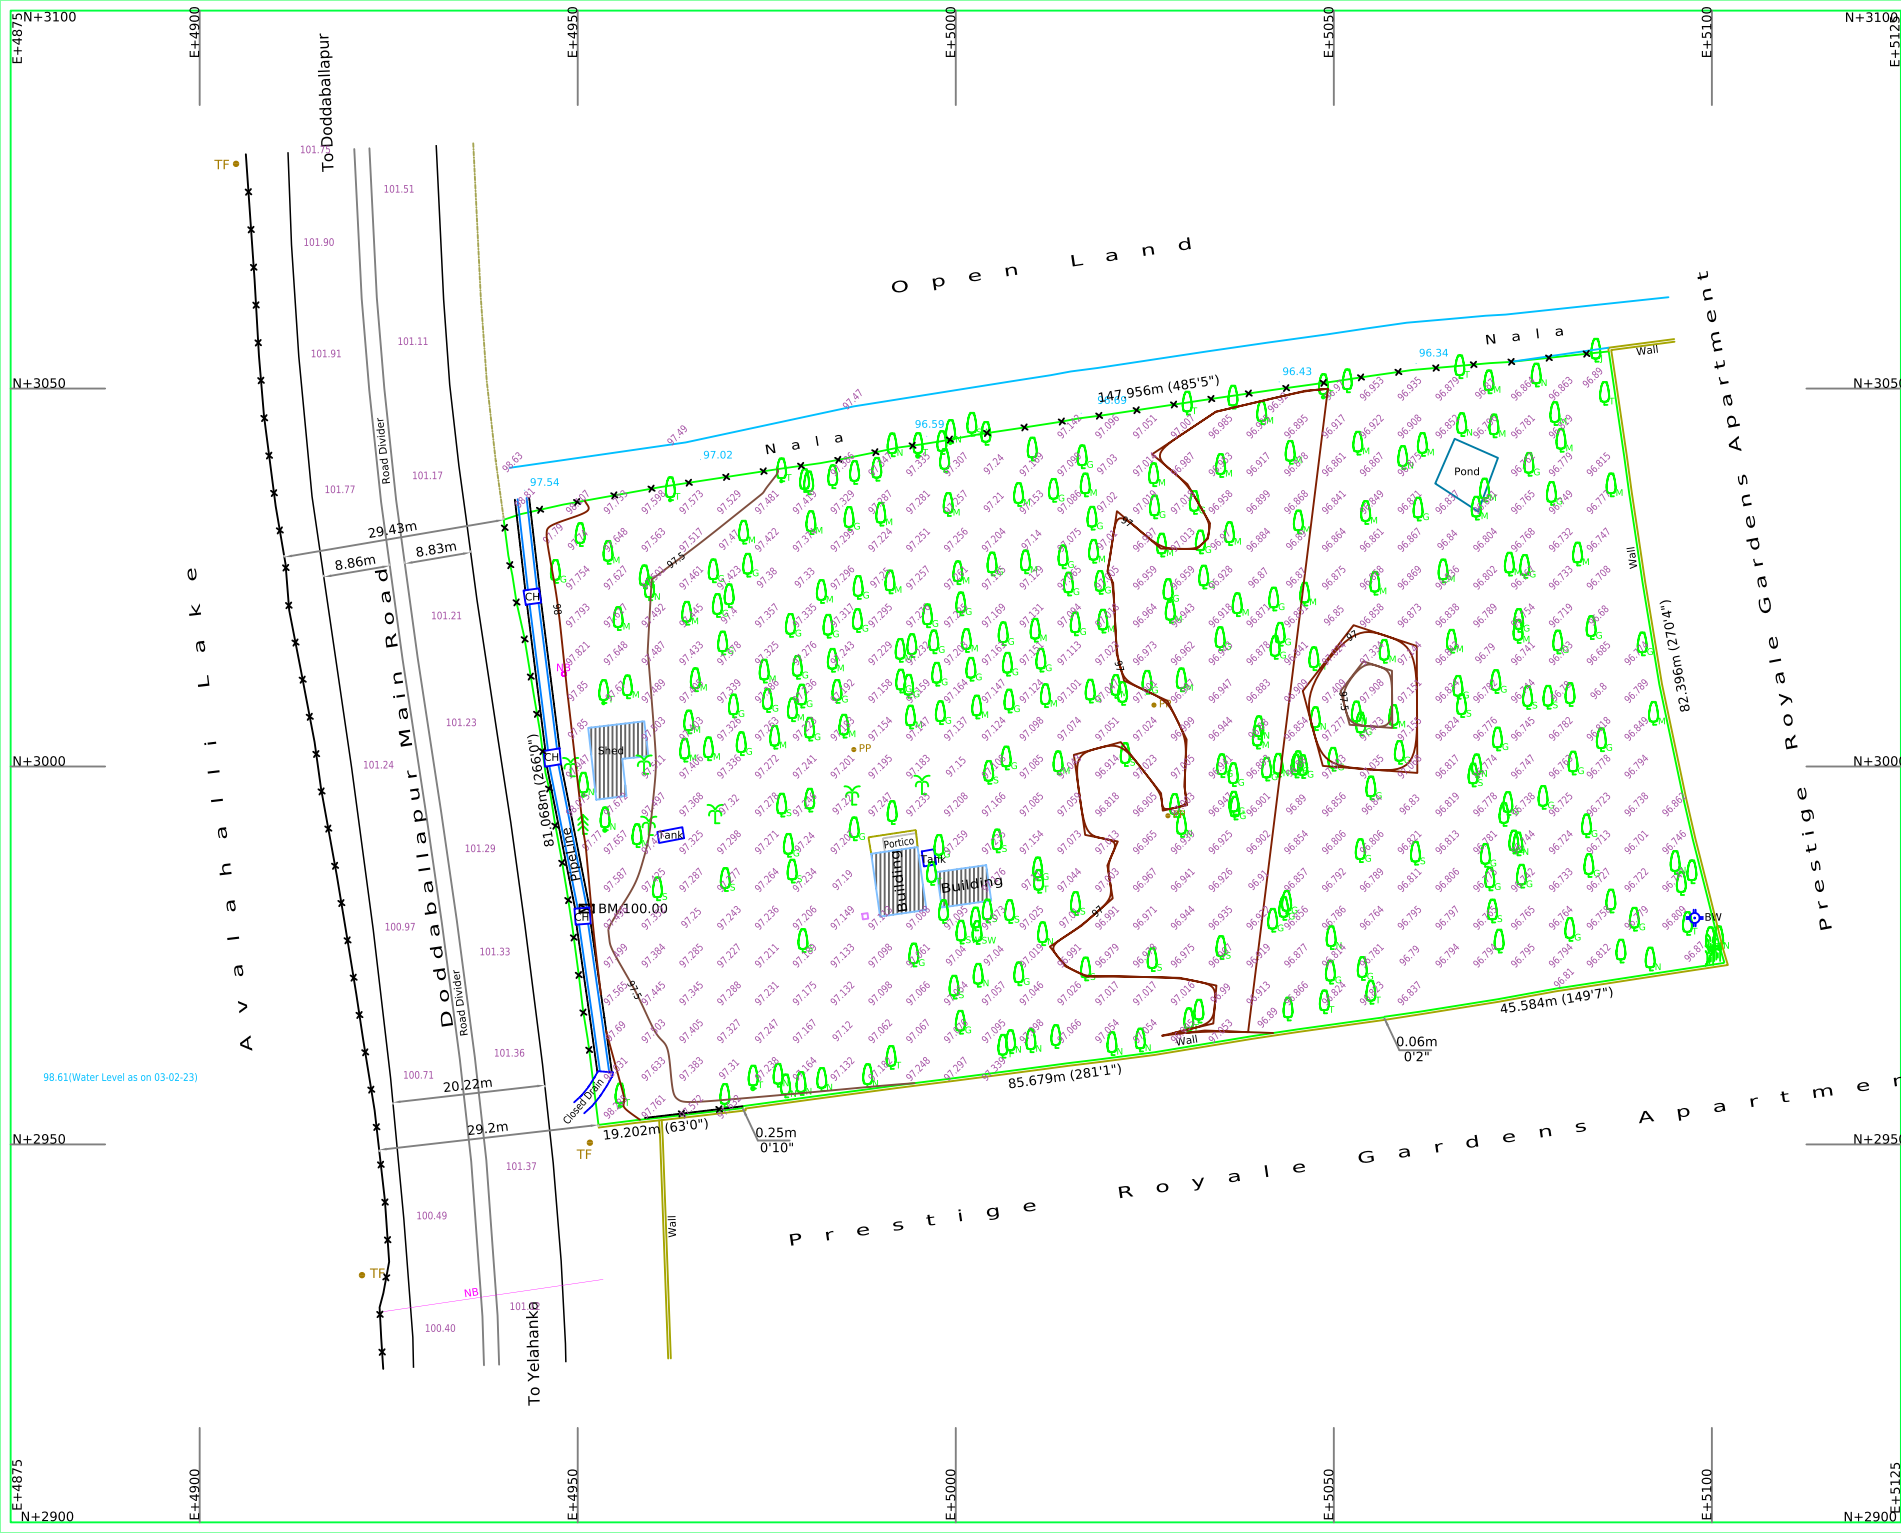


Note

1) Grids Shown on this Map is based on the Magnetic North. Grid Values are Arbitrary Easting +5000, Northing +3000

2) All the Dimensions are in Meters unless otherwise mentioned.

3) Levels are all based on the Benchmark BM:100.00 Marked on the Top of Pipe line Chamber.

Rev	Date	Description

Legend	
Boundary in Possession	
Power Pole, Hoarding	
Road, Fence	
Nala, Closed Drain	
Borewell, Transformer	
Benchmark, Chamber	
Trees: Coconut, Neem, Mango	
Guava, Jack Fruit, Sapota	
Bamboo, Sandlewood, Ashoka	
Tamarind, Others	

Area Statement

Total Area of the Site .03.Acre 01.88 Guntas

Client

CENTURY REAL ESTATE

Title

TOPO MAP OF SY. NO. 26 & 27
OF AVALAHALLI VILLAGE
YELAHANKA HOBLI, BANGALORE NORTH

Surveyed & Mapped By

ASIAN SURVEYS
'Asian House', No. 19, G.F, 7th Cross, Ward No. 85
Doddanekundi Extension, Chinnappanahalli, Bangalore-37
Mob: 9972299777 / 9972178178
E-Mail: asianurveys@gmail.com

Drawing No. AS - 22054/2023 Season 3rd FEBRUARY, 2023

Scale 1 : 1
1:500 or 1cm=5m
20m

Drawn by G.nana Prakash Checked by G. Narayan