


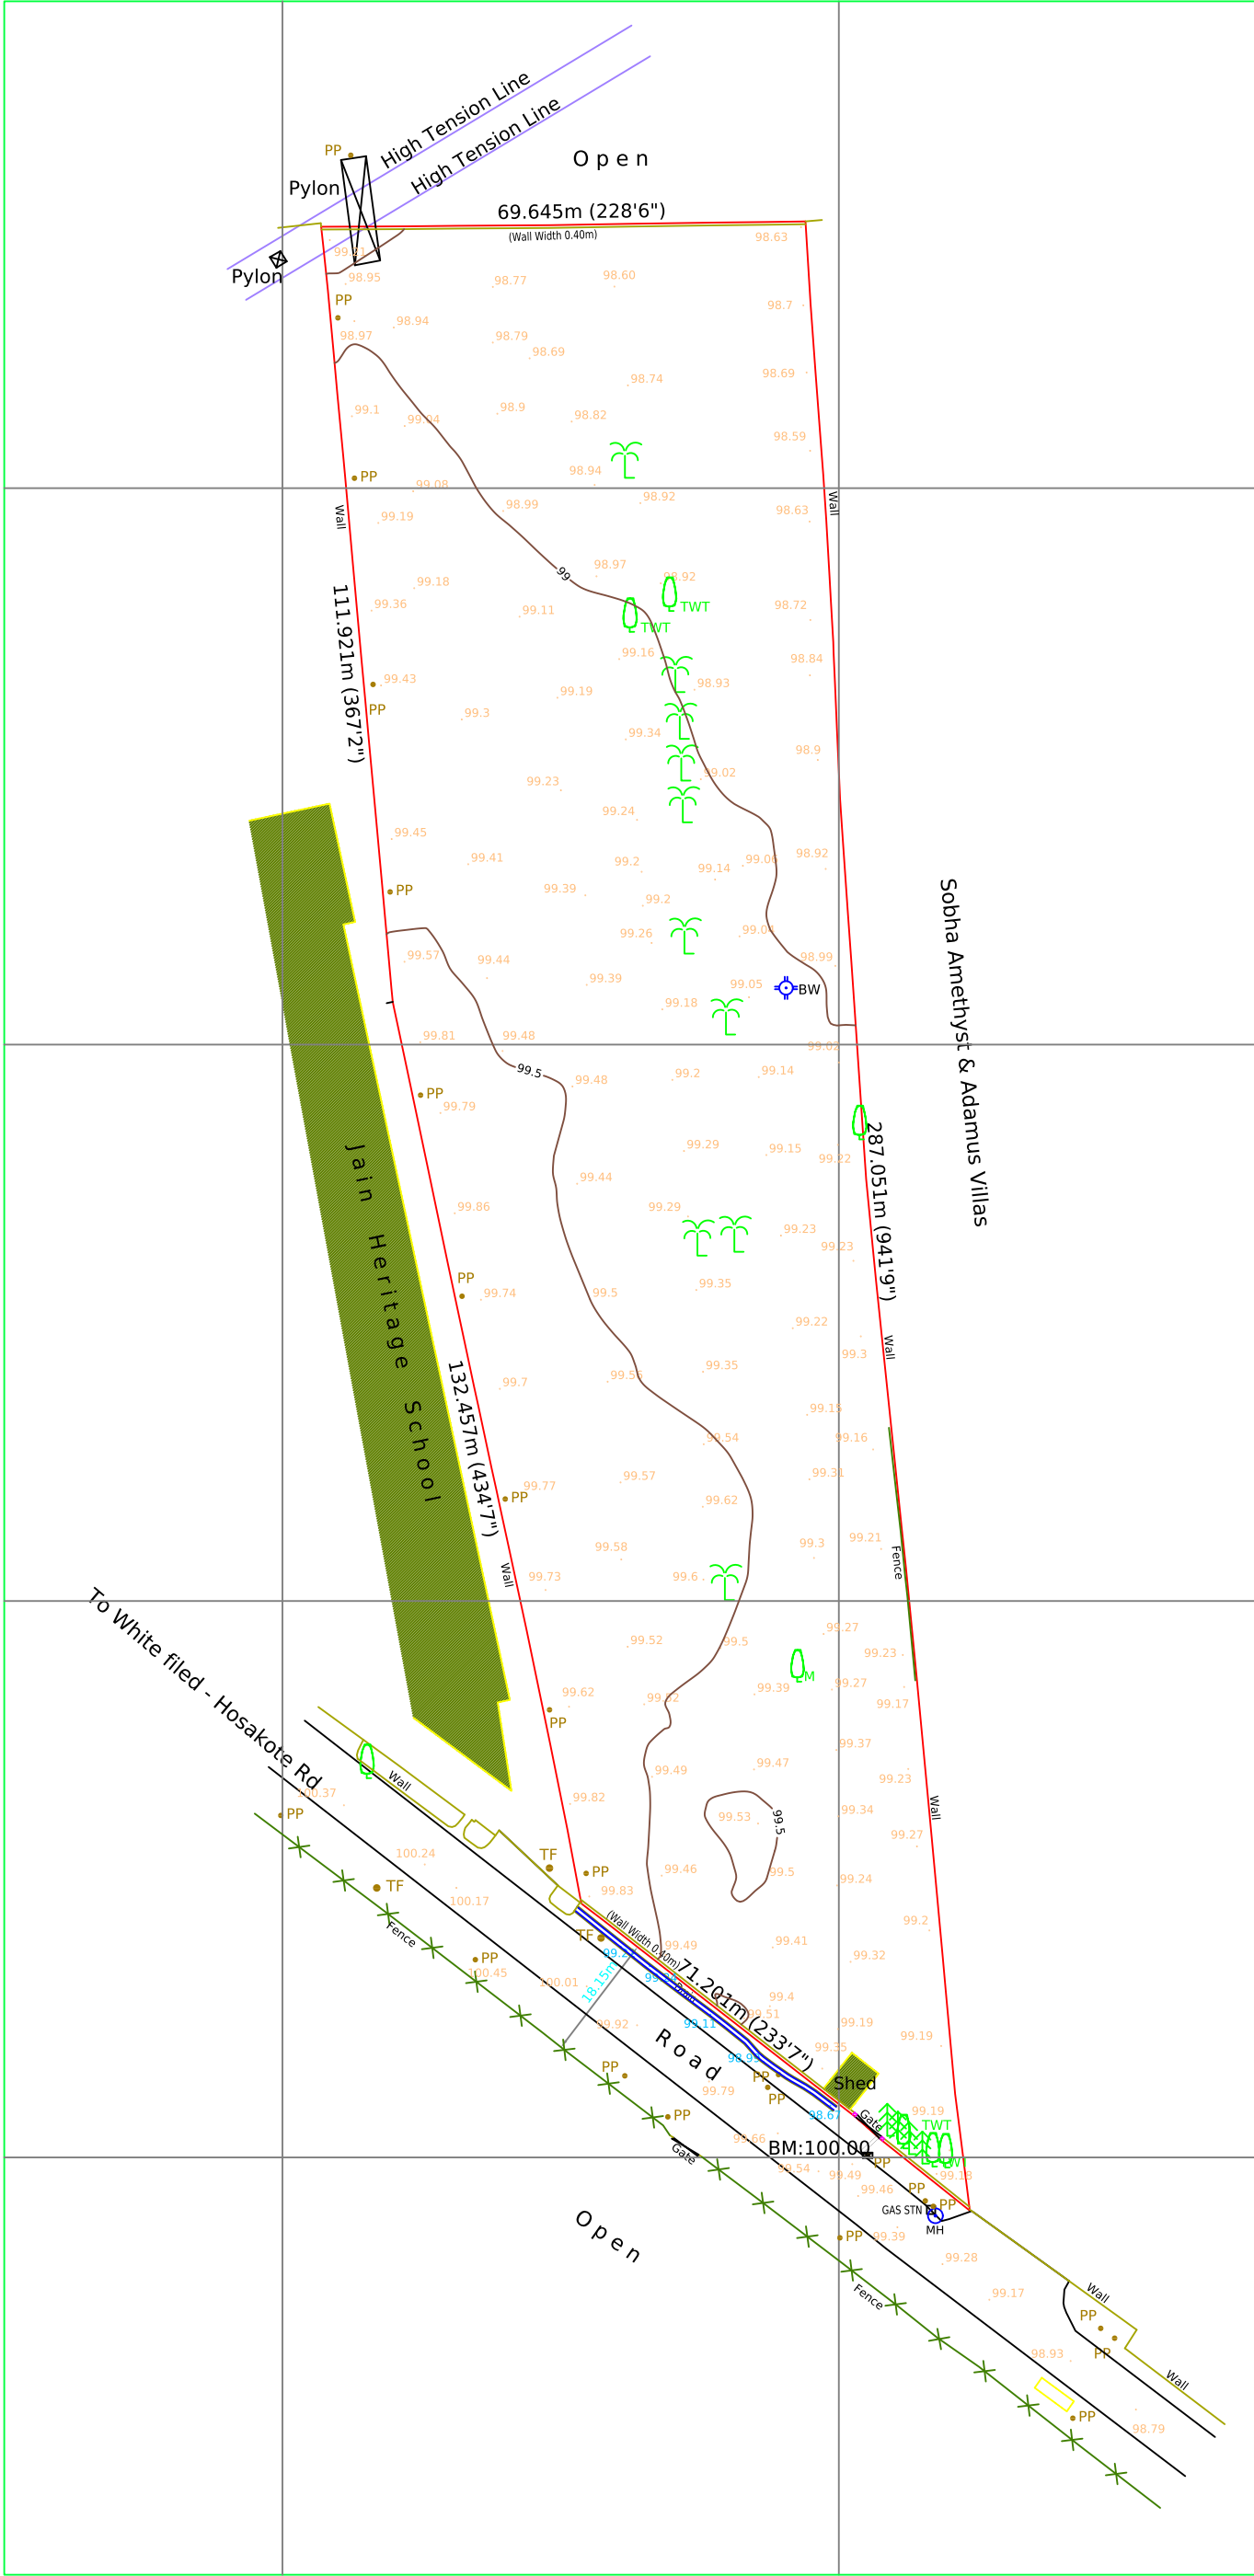

NORTH

AREA STATEMENT

Total Area of the Site ----- 4 Acres 0.941 Guntas
(Or)
16282.596 Sqmt / 175264 Sqft

LEGEND

POWER POLE, BENCH MARK

● PP

⊠ BM:100.00

DRAIN, FENCE, GAS STOLE

—

✕✕✕ GAS STN

TRANSFORMER, MAN HOLE, BOREWELL

● TF

⊙ MH

⊕ BW

TREES : EUCALYPTUS, MANGO, TEAK WOOD

🌳

🌴

🌴

ASHOKTREE, COCONUT & OTHERS

🌳

🌴

🌴

TITLE

TOPO MAP OF SY No. 188 & 189
KANNAMANGALA VILLAGE,
BIDARAHALLI HOBLI,
BANGALORE EAST TALUK, BANGALORE

SCALE

CAD

1 : 1

PLOT

1:800 or 1cm=8m

0m

16m

32m

DRAWING No.

76 / 2022

REV :-

SEASON

APRIL --- 2022

AREA

Total Area Of the Site =

SURVEYED
&
MAPPED BY

PRIME SURVEYS

1, 97/2, 1st Cross, (Opp-HP Murali gas)
Ramanjaneya Layout, Marathahalli, Bangalore-37
Phone :- 9845124927, 9845196931
Email : primesurveys.kar@gmail.com