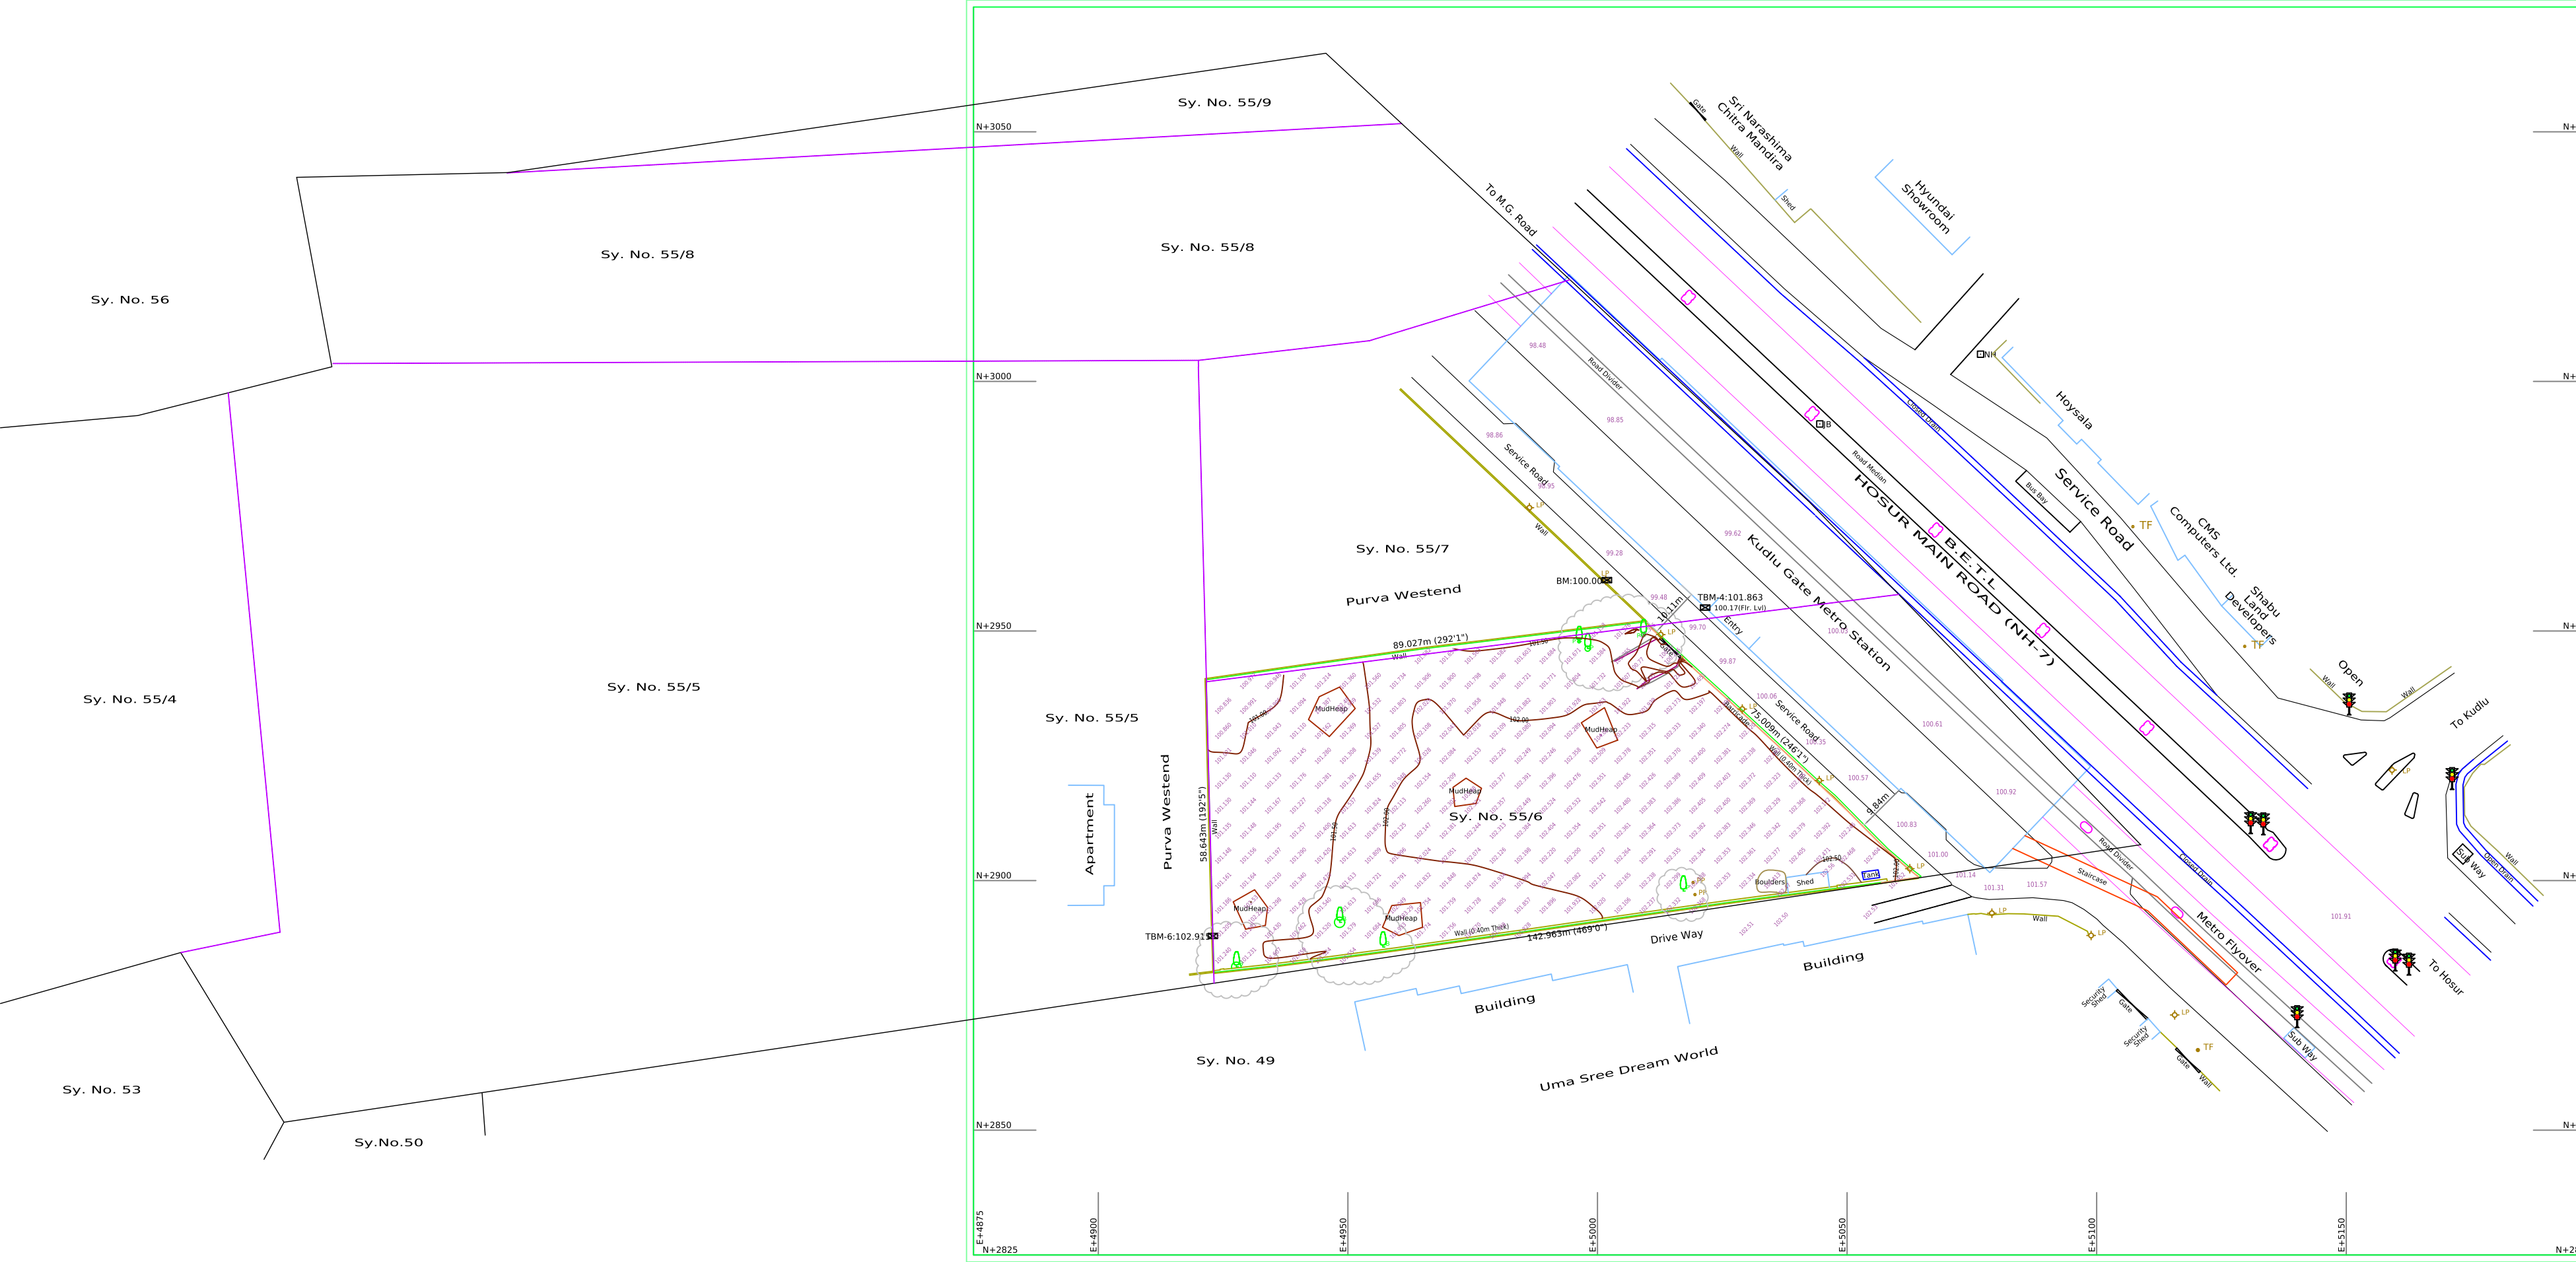


Note

1) Grids Shown on this Map is based on the Magnetic North. Grid Values are Arbitrary. Easting +5000, Northing +3000

2) All the Dimensions are in Meters unless otherwise mentioned.

3) Levels are all based on the Benchmark BM.100.00 Marked on the Lamp Post on the Service Road.

4) The Boundary Measurements and the Area Statement given in this Drawing is for the Boundary in Position shown by the Client.

Rev	Date	Description

Legend	
Boundary in Possession	
Revenue Boundary, Hissa Boundary	
Power Pole, Lamp Post	
Road, Closed Drain	
Stone, Transformer	
SlopeLimit, Cutting	
Benchmark, Barricade	
Contour with Annotation	
Block Levels, Invert Levels	
Trees: Peepal, Banian	

Area Statement

Total Area of the Site 6,281.394 Sqmt / 72,994 Sqft
or
01 Acre 27.02 Guntas

Client

PURAVANKARA LIMITED

Title

TOPO MAP OF SY. NO. 55/6
HONGASANDRA VILLAGE, BEGUR HOBLI
HOSUR MAIN ROAD, BANGALORE SOUTH

Surveyed & Mapped By

ASIAN SURVEYS
"Asian House", No. 19, G.F., 7th Cross, Ward No. 85
Doddanekundi Extension, Chinnappanahalli, Bangalore-37
Mob: 9972299777 / 9972178178
E-Mail: asian-surveys@gmail.com

Drawing No.	AS - 23536/2023	Season	7th DECEMBER, 2023
Cad Dwg	1 : 1		
Scale	1:500 or 1cm=5m		
Plot			
Drawn by	Gnana Prakash	Checked by	G. Narayan