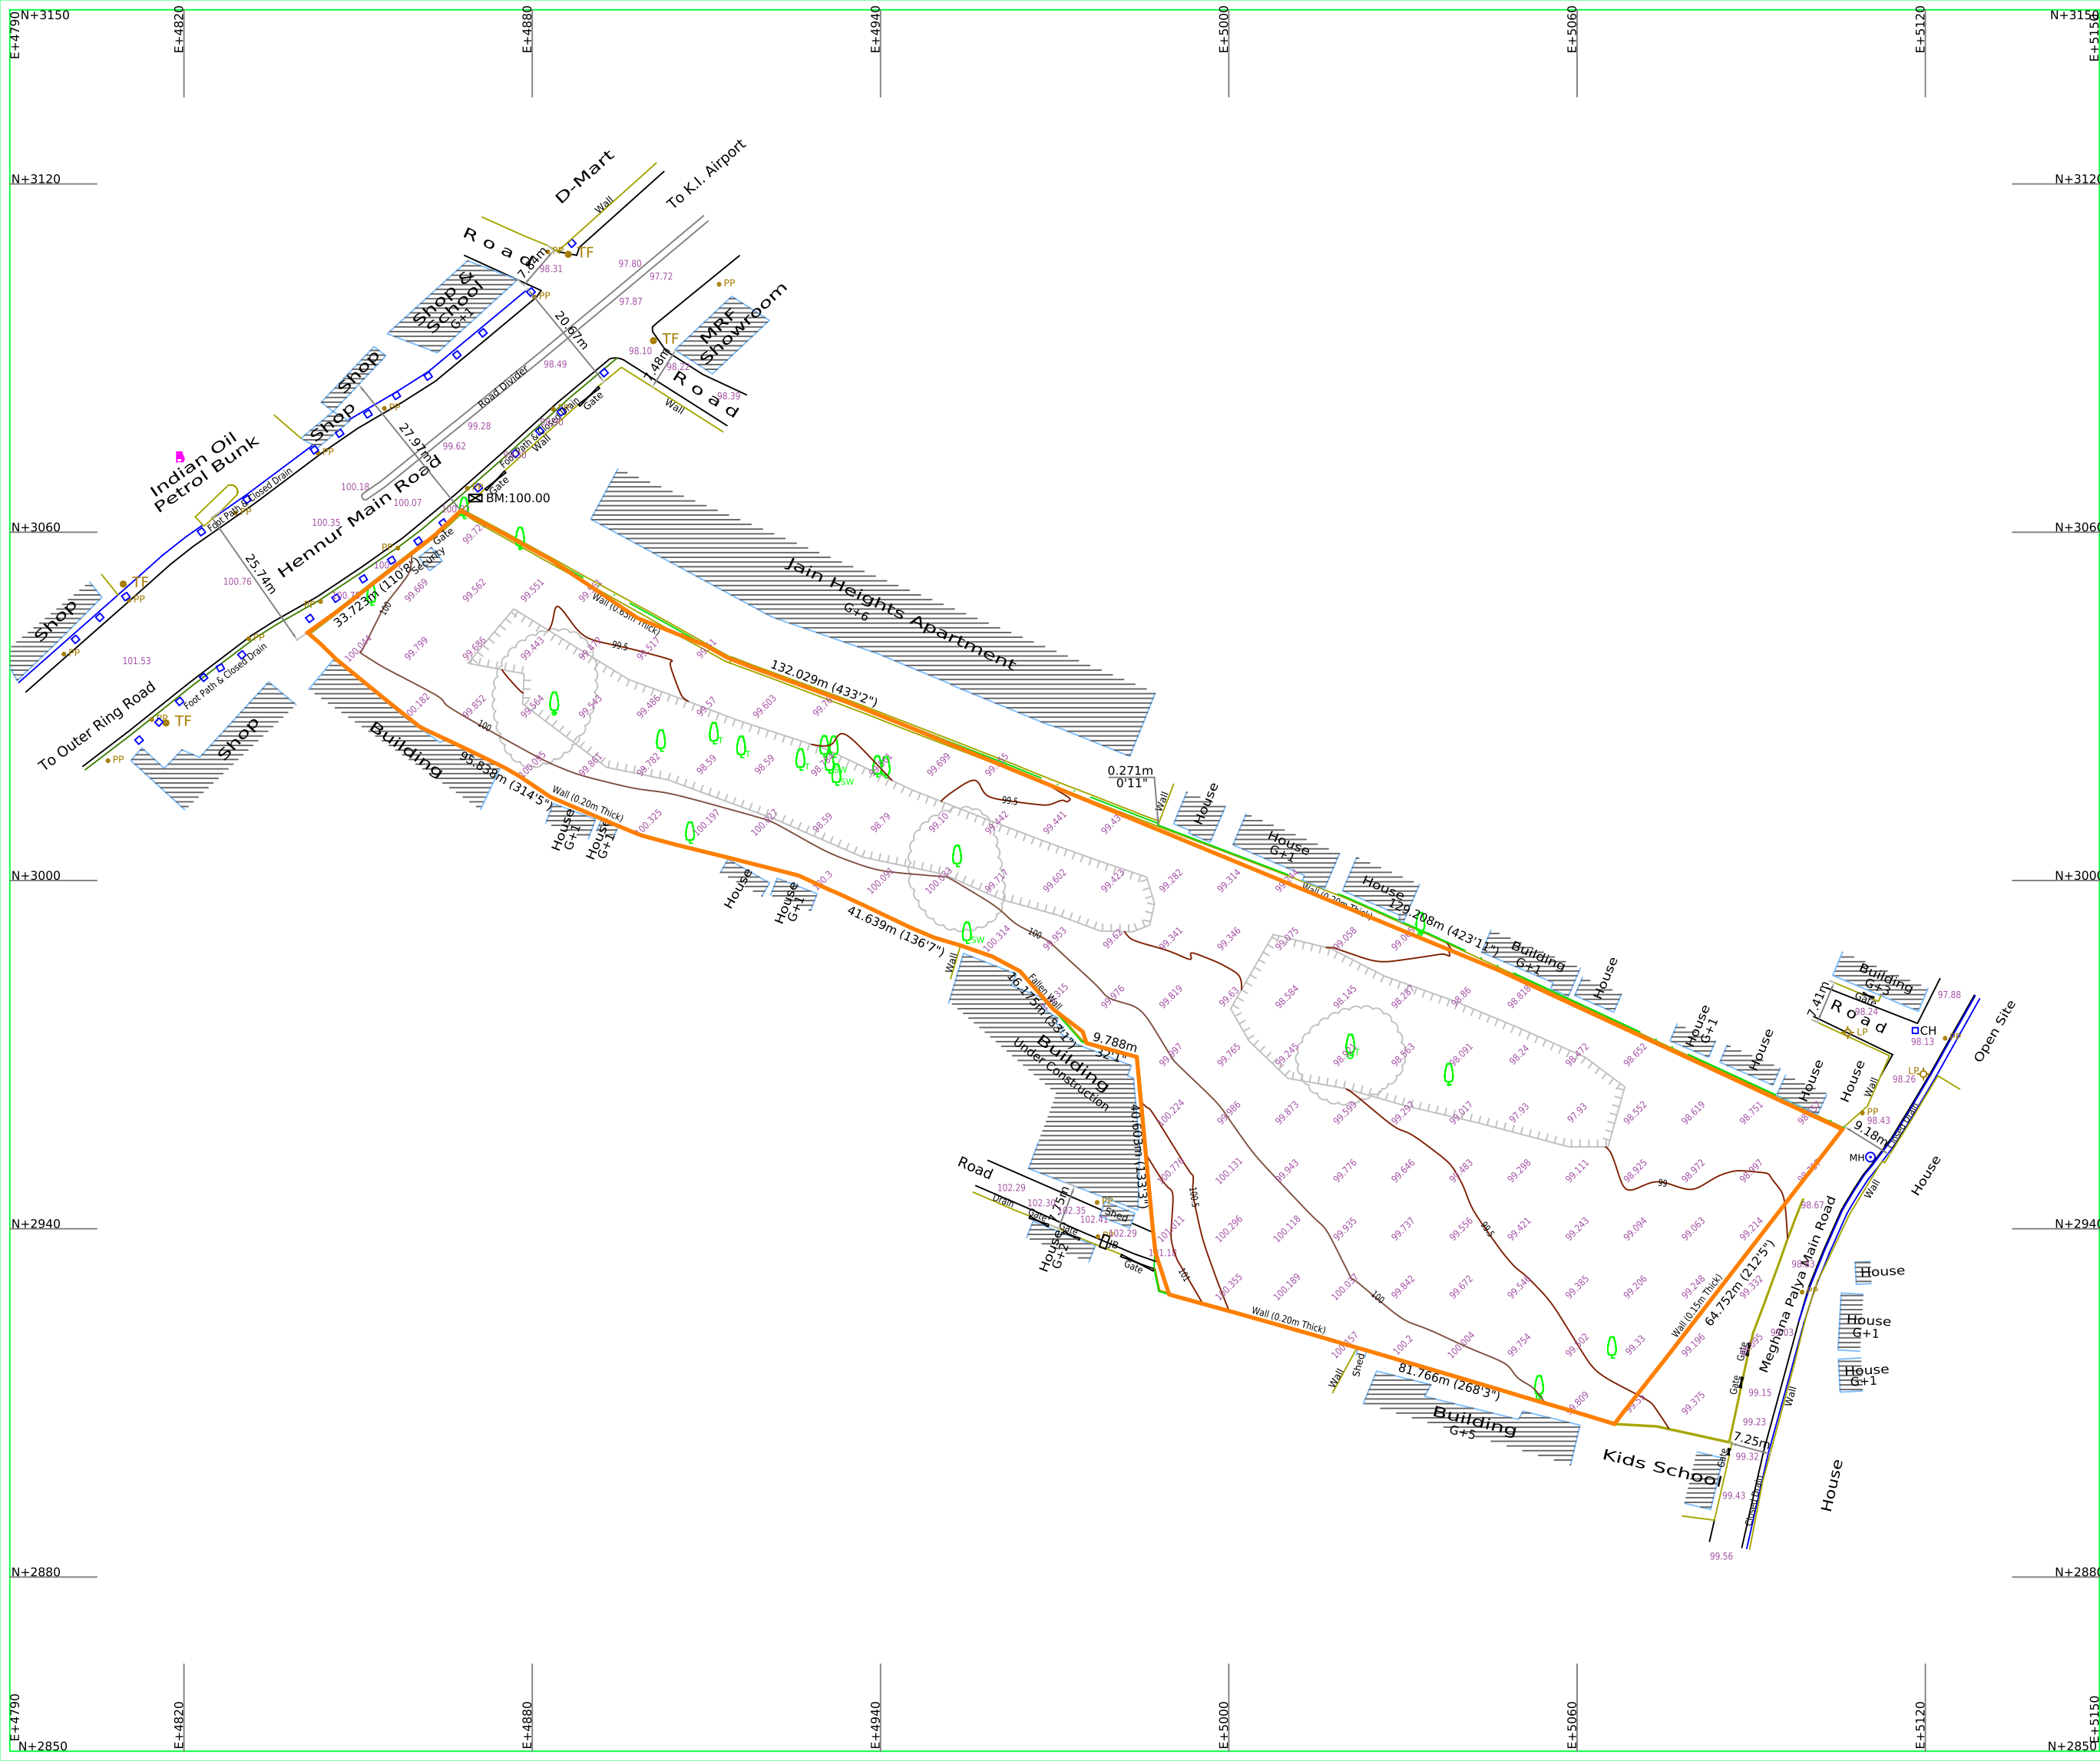


Note

- 1] Grids Shown on this Map is based on the Magnetic North. Grid Values are Arbitrary Easting +5000, Northing +3000
- 2] All the Dimensions are in Meters unless otherwise mentioned.
- 3] Levels are all based on the Benchmark BM:100.00 Marked on the North Side Apartment Apartment Compound Wall.

Rev	Date	Description

Legend

- Boundary in Possession
- Power Pole, Lamp Post
- Road, Drain
- Gate, Transformer
- Manhole, Fence
- Borewell, Manhole
- Benchmark
- Trees: Tamarind, Sandlewood, Other

Area Statement

Total Area of the Site .03 Acres 02.88 Guntas

Client

PURAVANKARA LIMITED

Title

TOPO MAP OF SY. NO. 31/13
HENNUR VILLAGE, KASABA HOBLI
HENNUR MAIN ROAD, BANGALORE NORTH

Surveyed & Mapped By

ASIAN SURVEYS
'Asian House', No. 19, G.F, 7th Cross, Ward No. 85
Doddanekundi Extension, Chinnappanahalli, Bangalore-37
Mob: 9972299777 / 9972178178
E-Mail: urasiansurveys@gmail.com

Drawing No. AS - 25101/2024 Season 1st JANUARY, 2025

Cad Dwg 1 : 1
Scale Plot 1:600 or 1cm=6m

Drawn by Gnana Prakash Checked by G. Narayan