


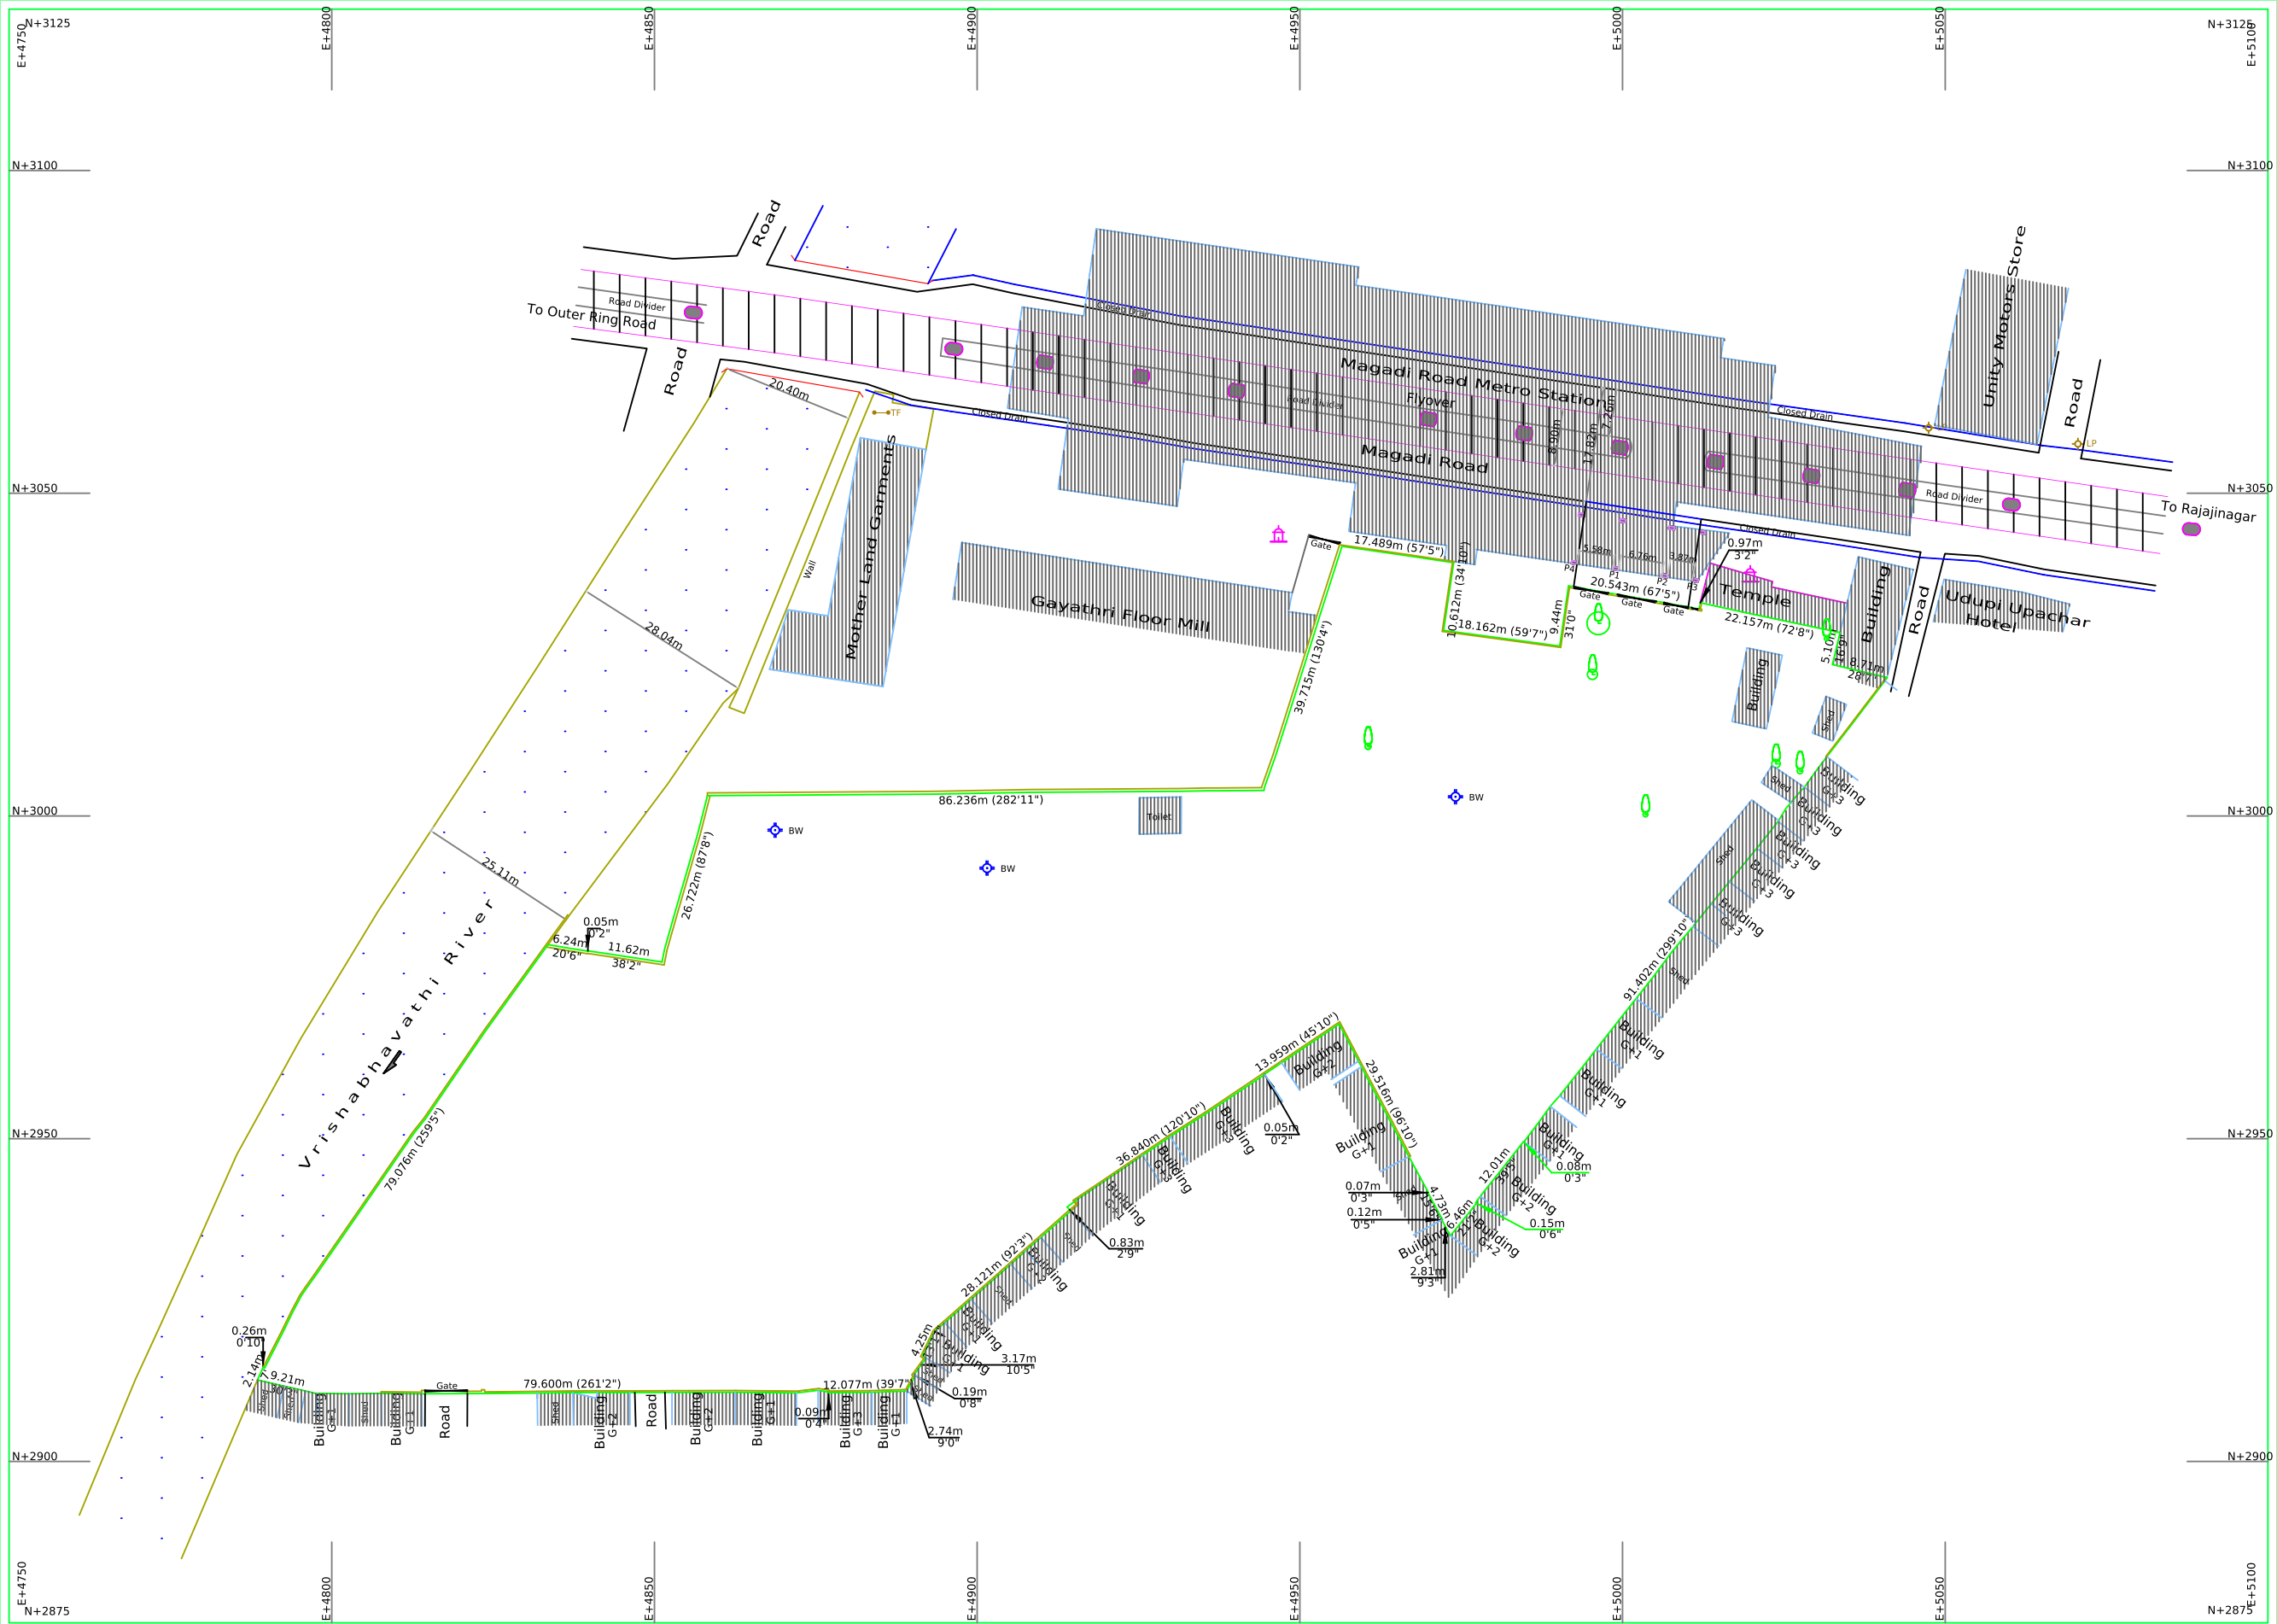

Area Statement		North		Note		Title			
Total Area of the Site 03 Acres 33.89 Guntas or 15,570.135 Sqmt / 1,67,595 Sqft				PURAVANKARA LIMITED		BOUNDARY CHART OF CTS NO. 560 KEMPAPURA AGRAHARA MAGADI ROAD, BANGALORE			
Legend				Note		Surveyed & Mapped By			
Boundary in Position  Power Pole, Lamp Post  PP  LP Road, Closed Drain  Fence, Culvert  Borewell, Temple  BW  Transformer  TF				1] Grids Shown on this Map is based on the Magnetic North. Grid Values are Arbitrary Easting +5000, Northing +3000 2] All the Dimensions are in Meters unless otherwise mentioned.		ASIAN SURVEYS  'Asian House', No. 19, G.F, 7th Cross, Ward No. 85 Doddanekundi Extension, Chinnappanahalli, Bangalore-37 Mob: 9972299777 / 9972178178			
		Drawing No		AS - 21562/2021		Season		2nd NOVEMBER, 2021	
		Scale		Cad Dwg		1 : 1			
		Plot		1:500 or 1cm=5m					
Rev	Date	Description		Drawn by	Gnana Prakash		Checked by	G. Narayan	