


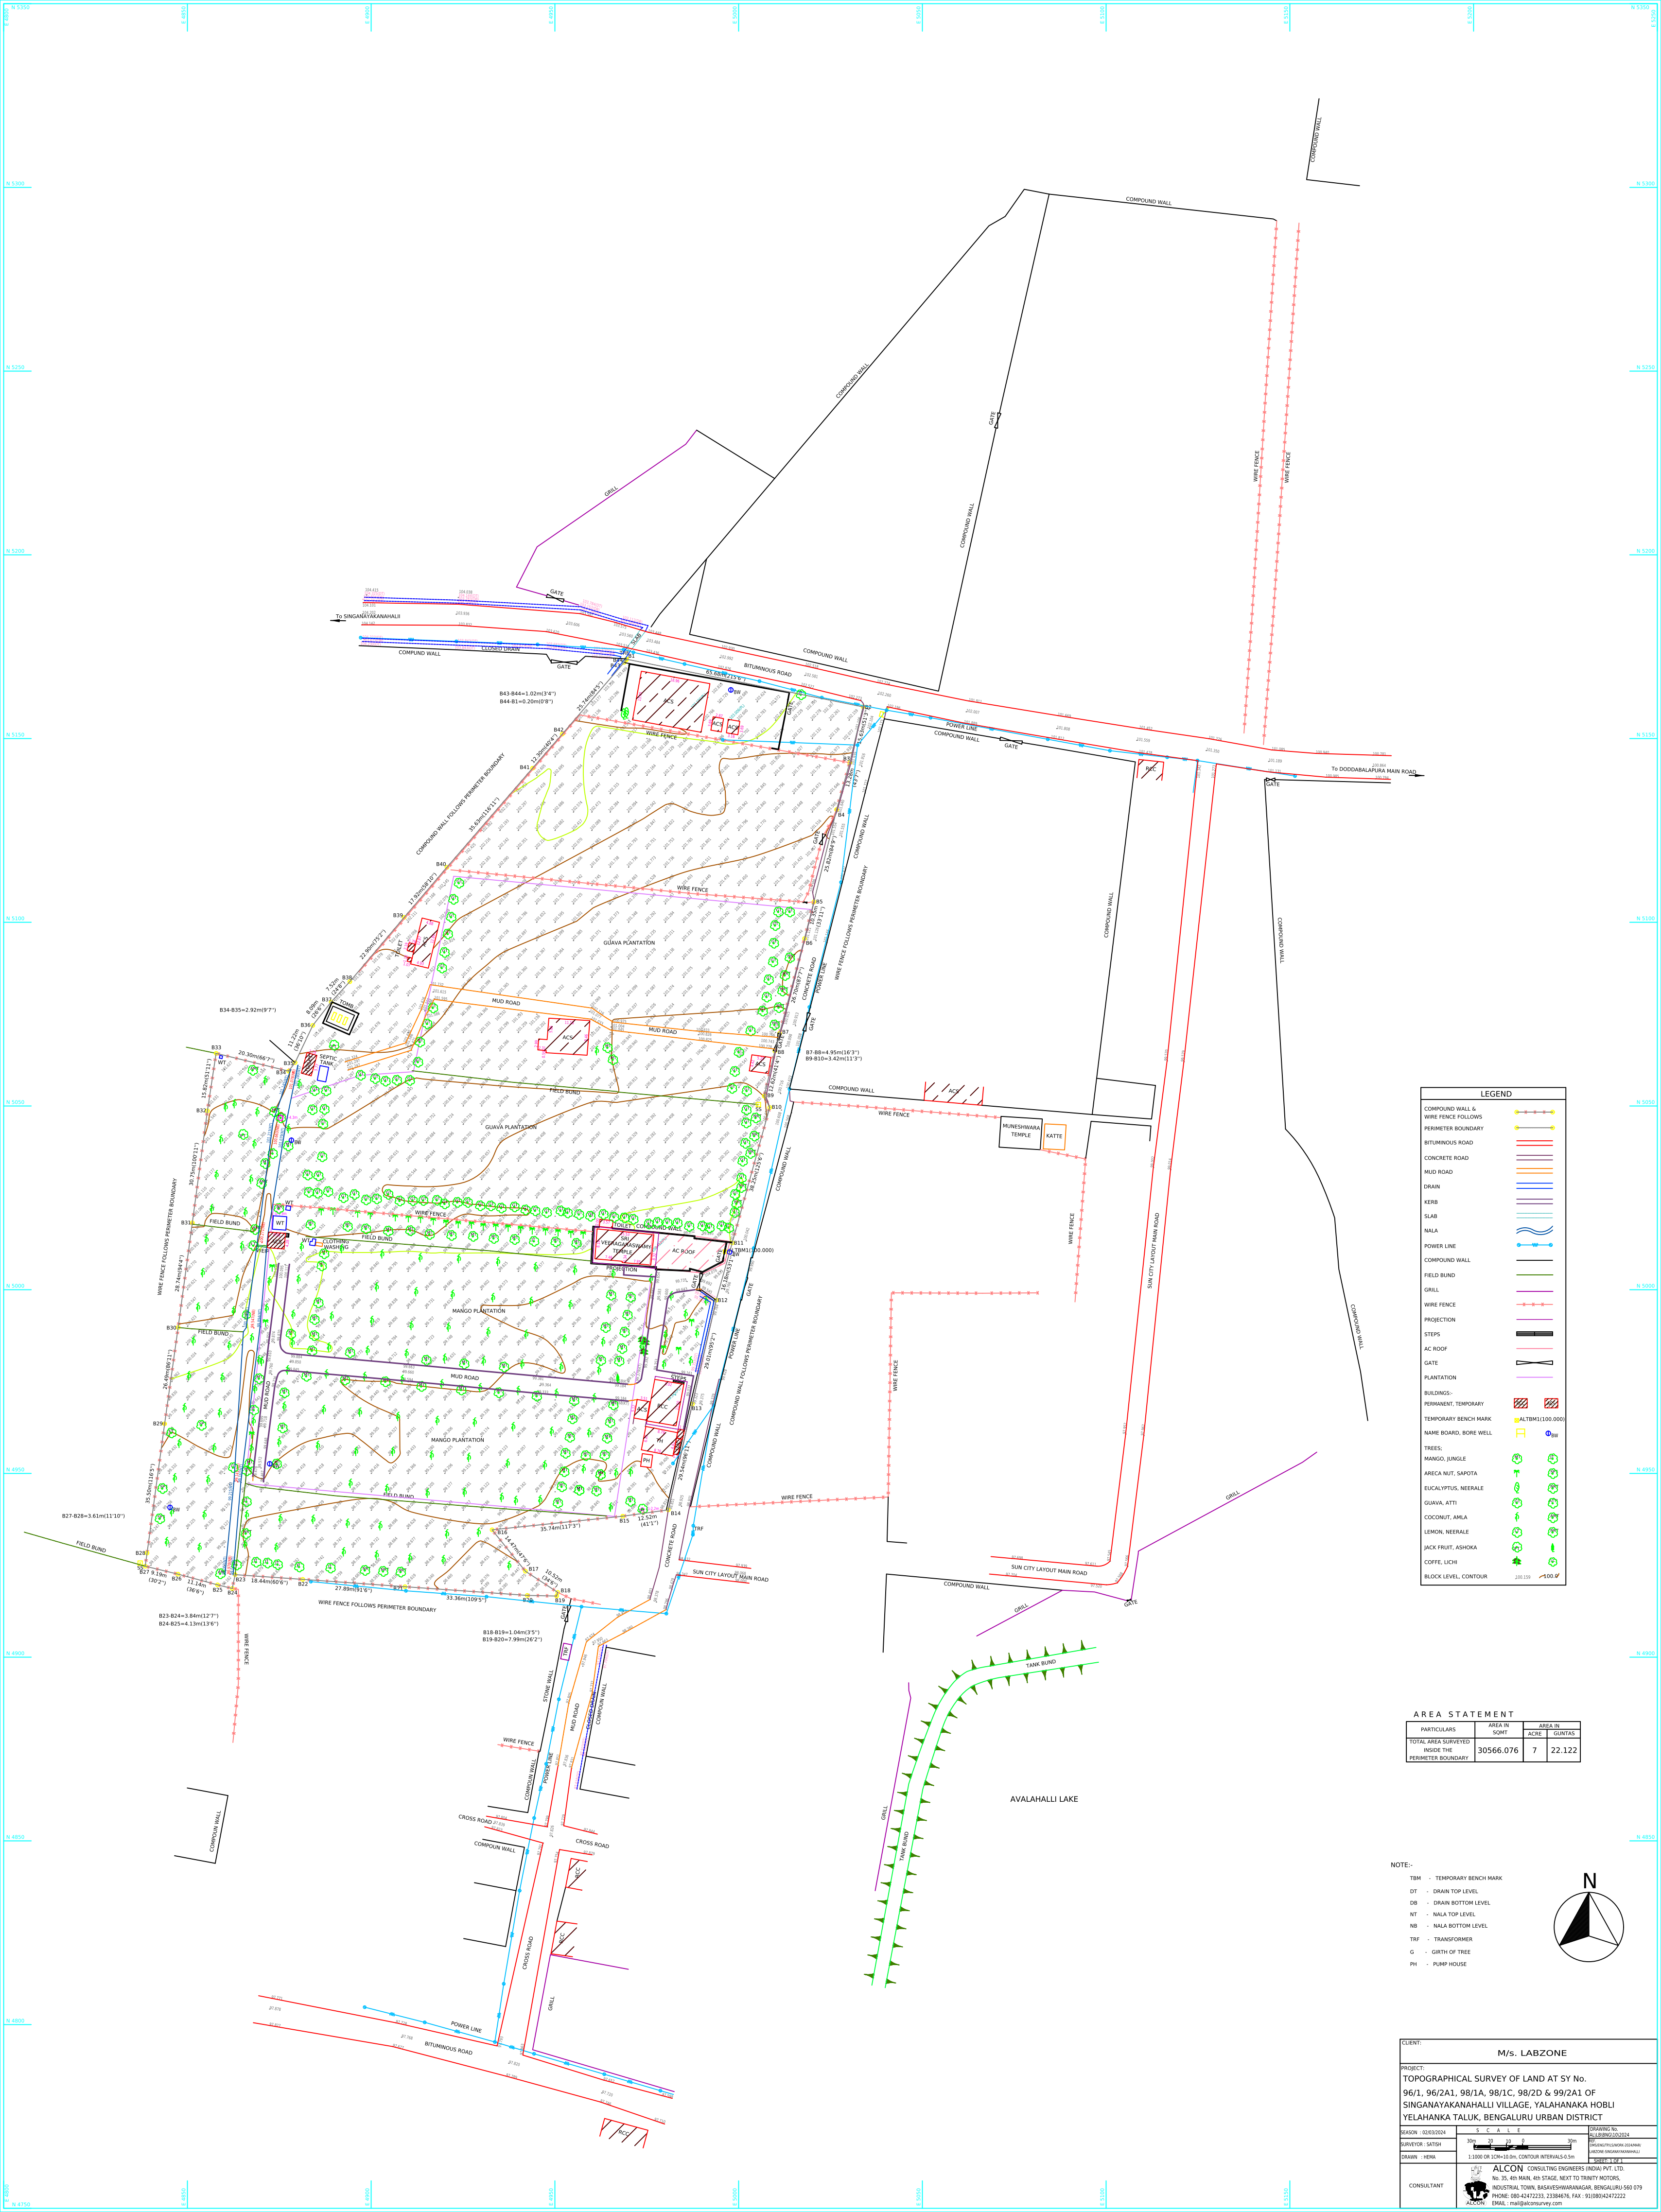

LEGEND	
COMPOUND WALL & WIRE FENCE FOLLOWING PERIMETER BOUNDARY	
BITUMINOUS ROAD	
CONCRETE ROAD	
MUD ROAD	
DRAIN	
KERB	
SLAB	
NALA	
POWER LINE	
COMPOUND WALL	
FIELD BUND	
GRILL	
WIRE FENCE	
PROJECTION	
STEPS	
AC ROOF	
GATE	
PLANTATION	
BUILDINGS:-	
PERMANENT, TEMPORARY	
TEMPORARY BENCH MARK	
NAME BOARD, BORE WELL	
TREES:	
MANGO, JUNGLE	
ARECA NUT, SAPOTA	
EUCALYPTUS, NEERALE	
GUAVA, ATTI	
COCONUT, AMLA	
LEMON, NEERALE	
JACK FRUIT, ASHOKA	
COFFE, LICI	
BLOCK LEVEL, CONTOUR	

AREA STATEMENT		
PARTICULARS	AREA IN SQ.M	AREA IN ACRES
TOTAL AREA SURVEYED	30566.076	7
INSIDE THE PERIMETER BOUNDARY		22.122

NOTE:-

TBM - TEMPORARY BENCH MARK

DT - DRAIN TOP LEVEL

DB - DRAIN BOTTOM LEVEL


NT - NALA TOP LEVEL

NB - NALA BOTTOM LEVEL

TRF - TRANSFORMER

G - GIRTH OF TREE

PH - PUMP HOUSE

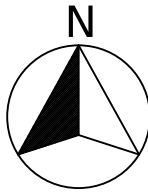

CLIENT:	M/S. LABZONE
PROJECT:	TOPOGRAPHICAL SURVEY OF LAND AT SY No. 96/1, 96/2A1, 98/1A, 98/1C, 98/2D & 99/2A1 OF SINGANAYAKANAHALLI VILLAGE, YALAHANKA HOBLI YELAHANKA TALUK, BENGALURU URBAN DISTRICT
SEASON:	02/03/2024
SURVEYOR:	SATISH
DRAWN:	HEMA
CONSULTANT:	ALCON CONSULTING ENGINEERS (INDIA) PVT. LTD. No. 35, 4th MAIN, 4th STAGE, NEXT TO TRINITY MOTORS, INDUSTRIAL TOWN, BASAVESHWARANGAR, BENGALURU-560 079 PHONE: 080-4247233, 23384676, FAX: 91-080-42472222