



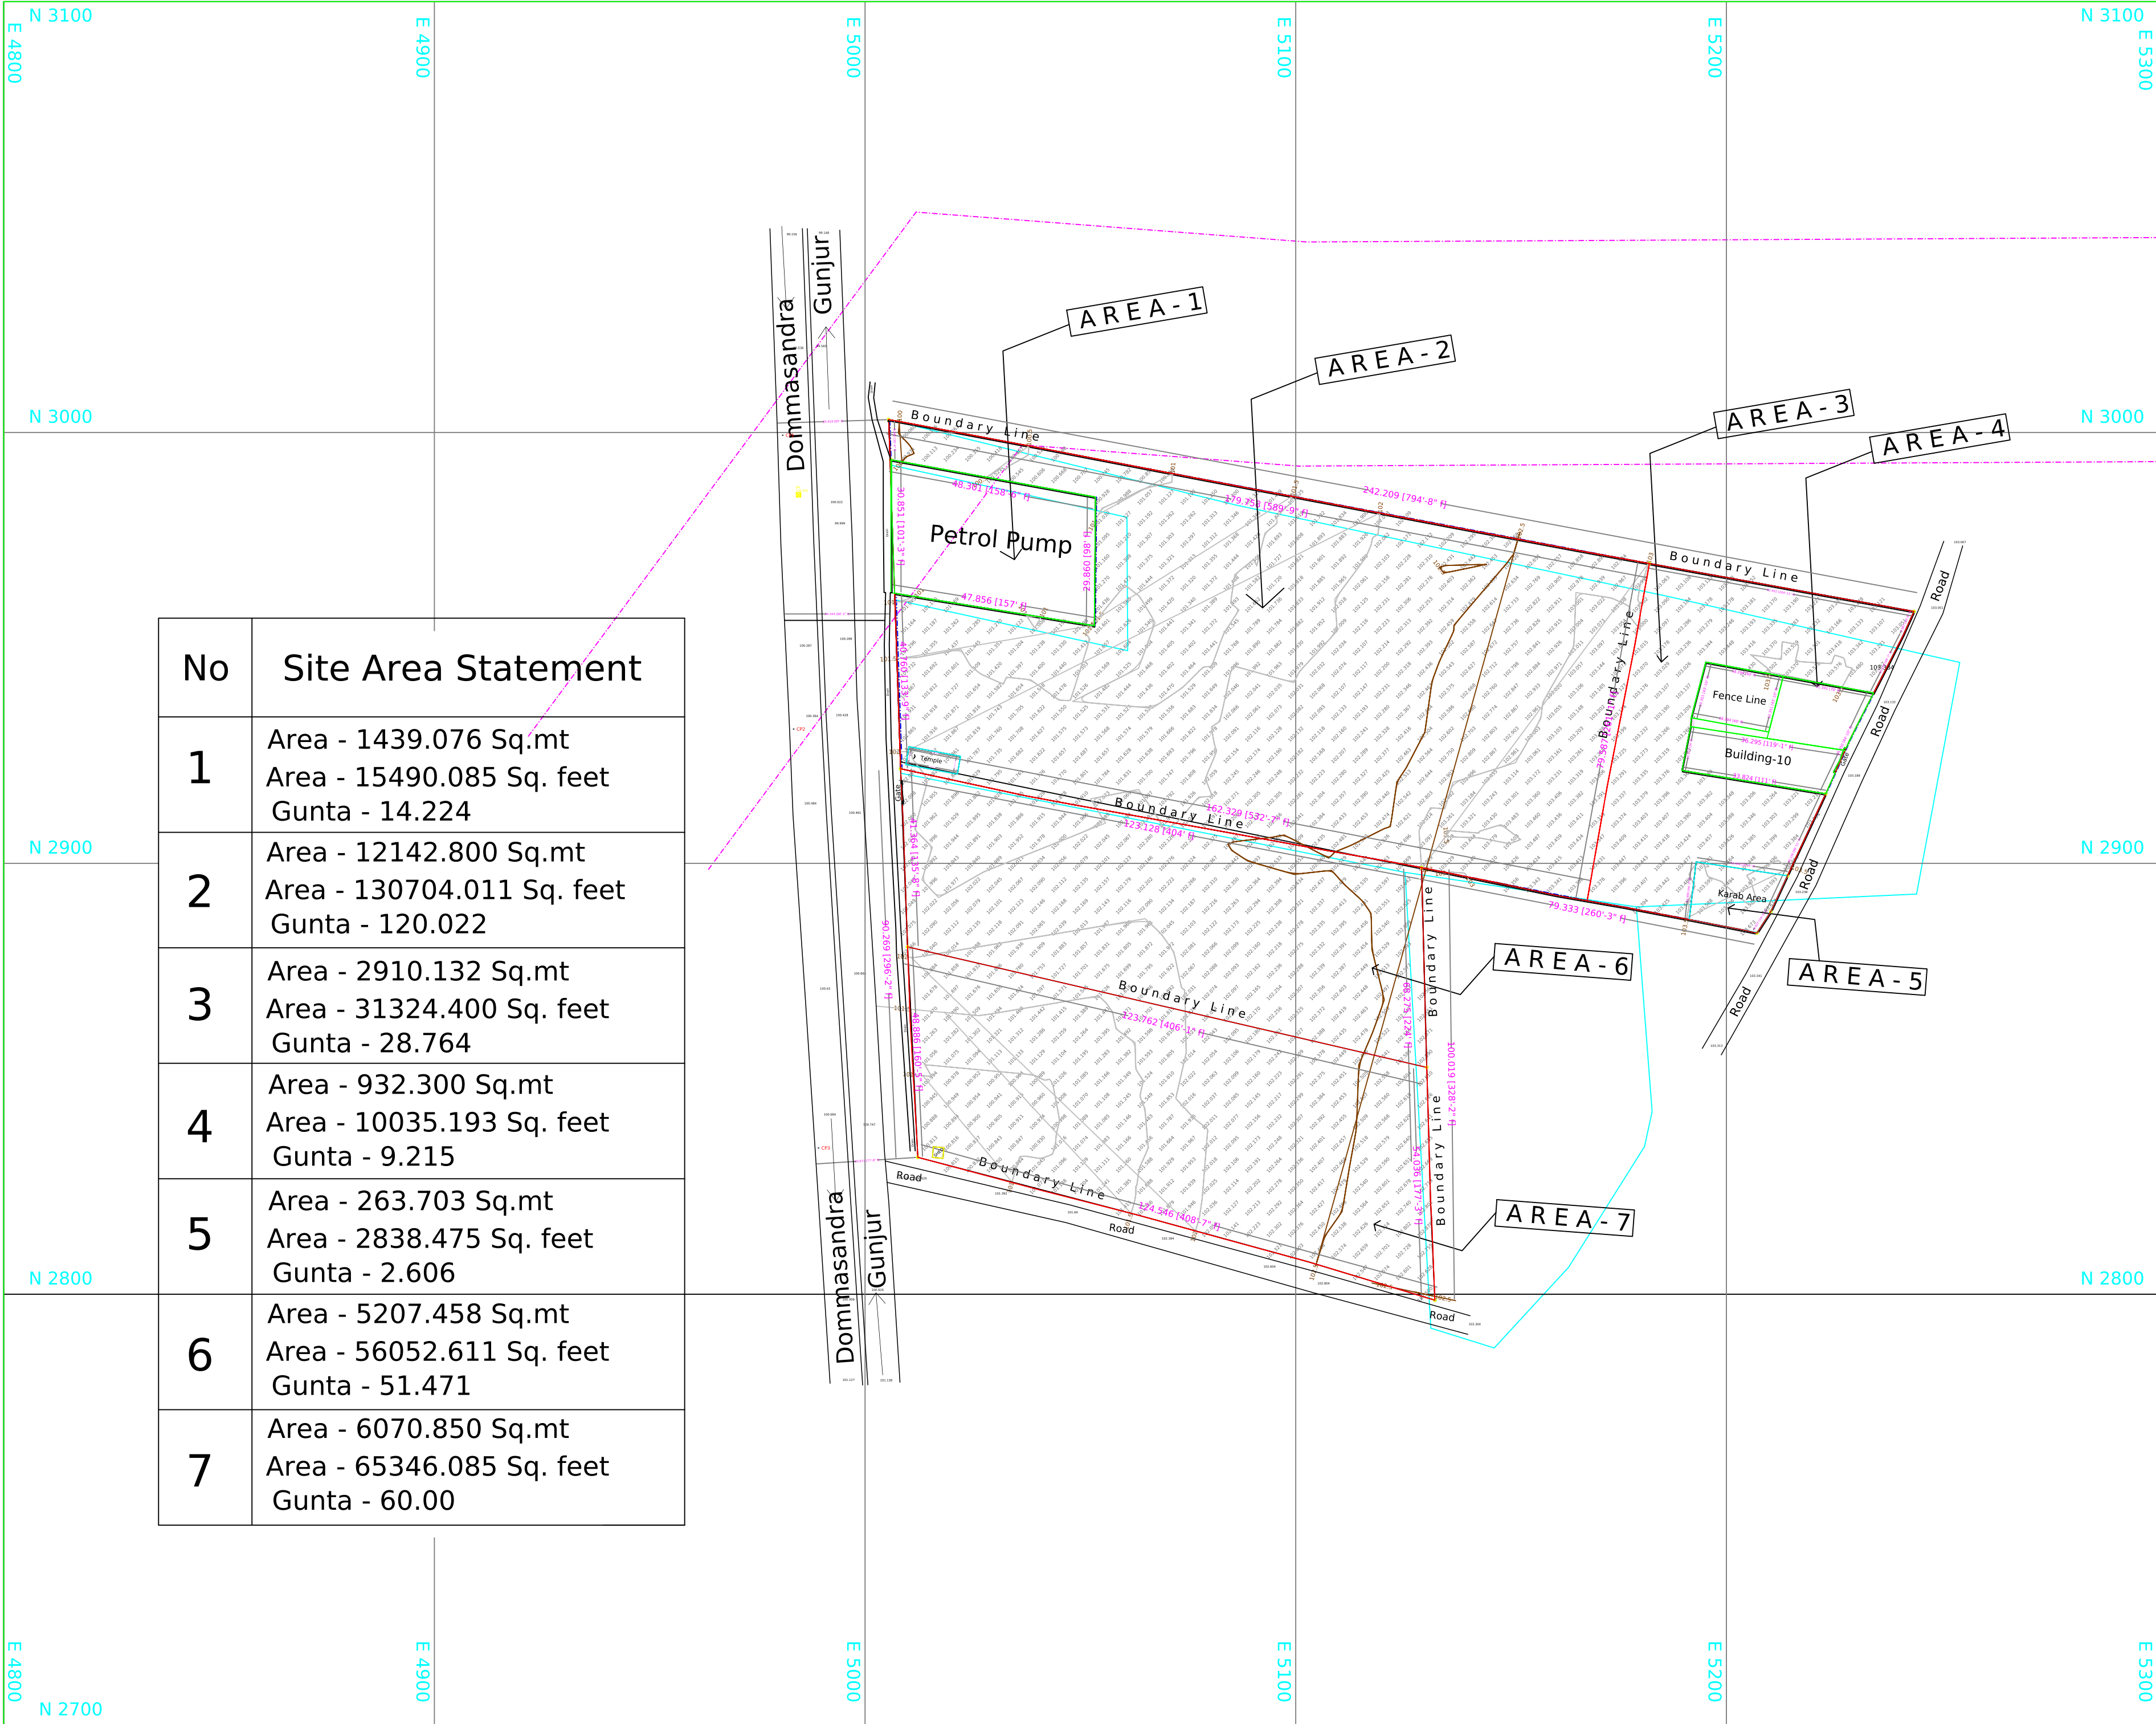

No	Site Area Statement
1	Area - 1439.076 Sq.mt Area - 15490.085 Sq. feet Gunta - 14.224
2	Area - 12142.800 Sq.mt Area - 130704.011 Sq. feet Gunta - 120.022
3	Area - 2910.132 Sq.mt Area - 31324.400 Sq. feet Gunta - 28.764
4	Area - 932.300 Sq.mt Area - 10035.193 Sq. feet Gunta - 9.215
5	Area - 263.703 Sq.mt Area - 2838.475 Sq. feet Gunta - 2.606
6	Area - 5207.458 Sq.mt Area - 56052.611 Sq. feet Gunta - 51.471
7	Area - 6070.850 Sq.mt Area - 65346.085 Sq. feet Gunta - 60.00

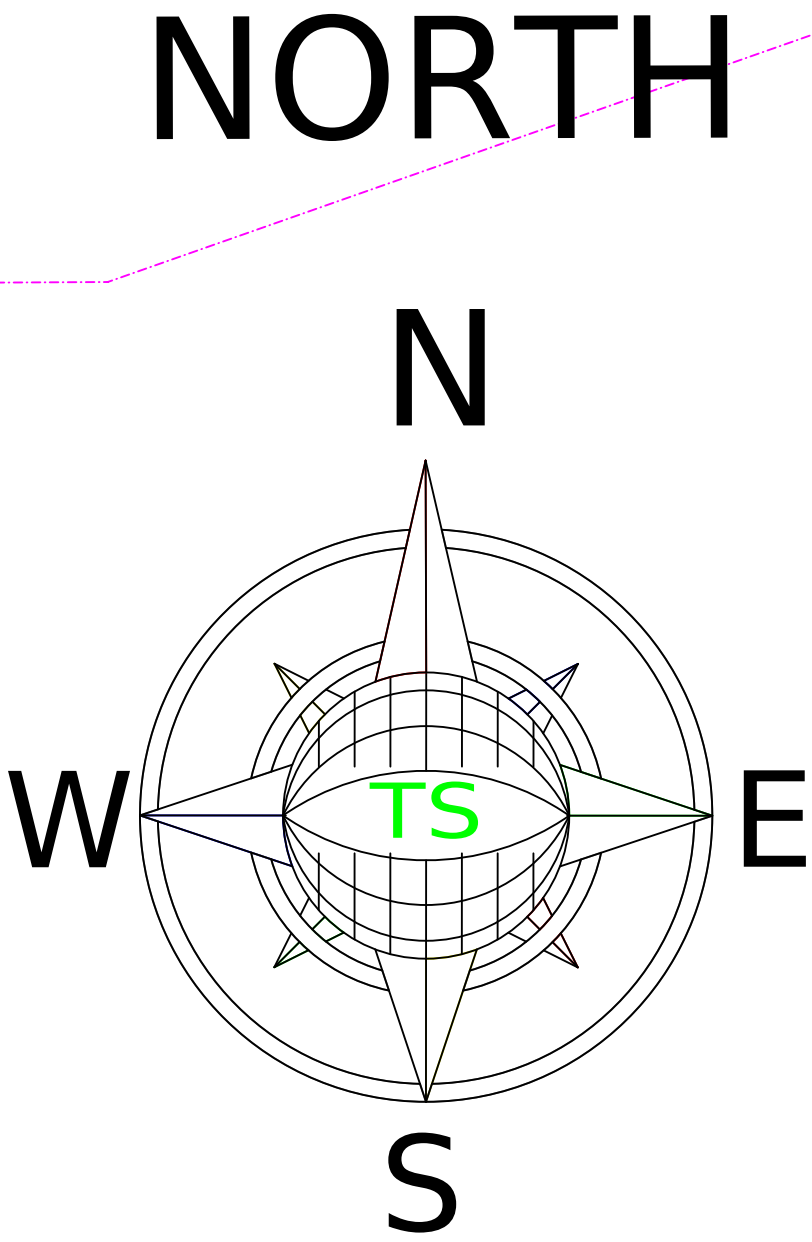

Legend

Exhaustic Survey plan

Area Statement

- 1. Boundary Show by Client
- 2. All Dimensions in Meter



TOTAL SOLUTIONS

No. A23, 2rd Floor, Chinnappa Building, Huskur Gate,
Buddanagar, Hebbagodi, Electronic City, Post, Bongalore - 560 106
E-mail: totalsolutionslandsurveying@gmail.com, Mob: 8310581331, 8618048955

Drawing No.	TS -03/2022
	19 - 03 - 2022
Cad Dwg	1 : 1
Plot	1:500 or 1cm=5m
Drawn by	K .SELVARASAN