


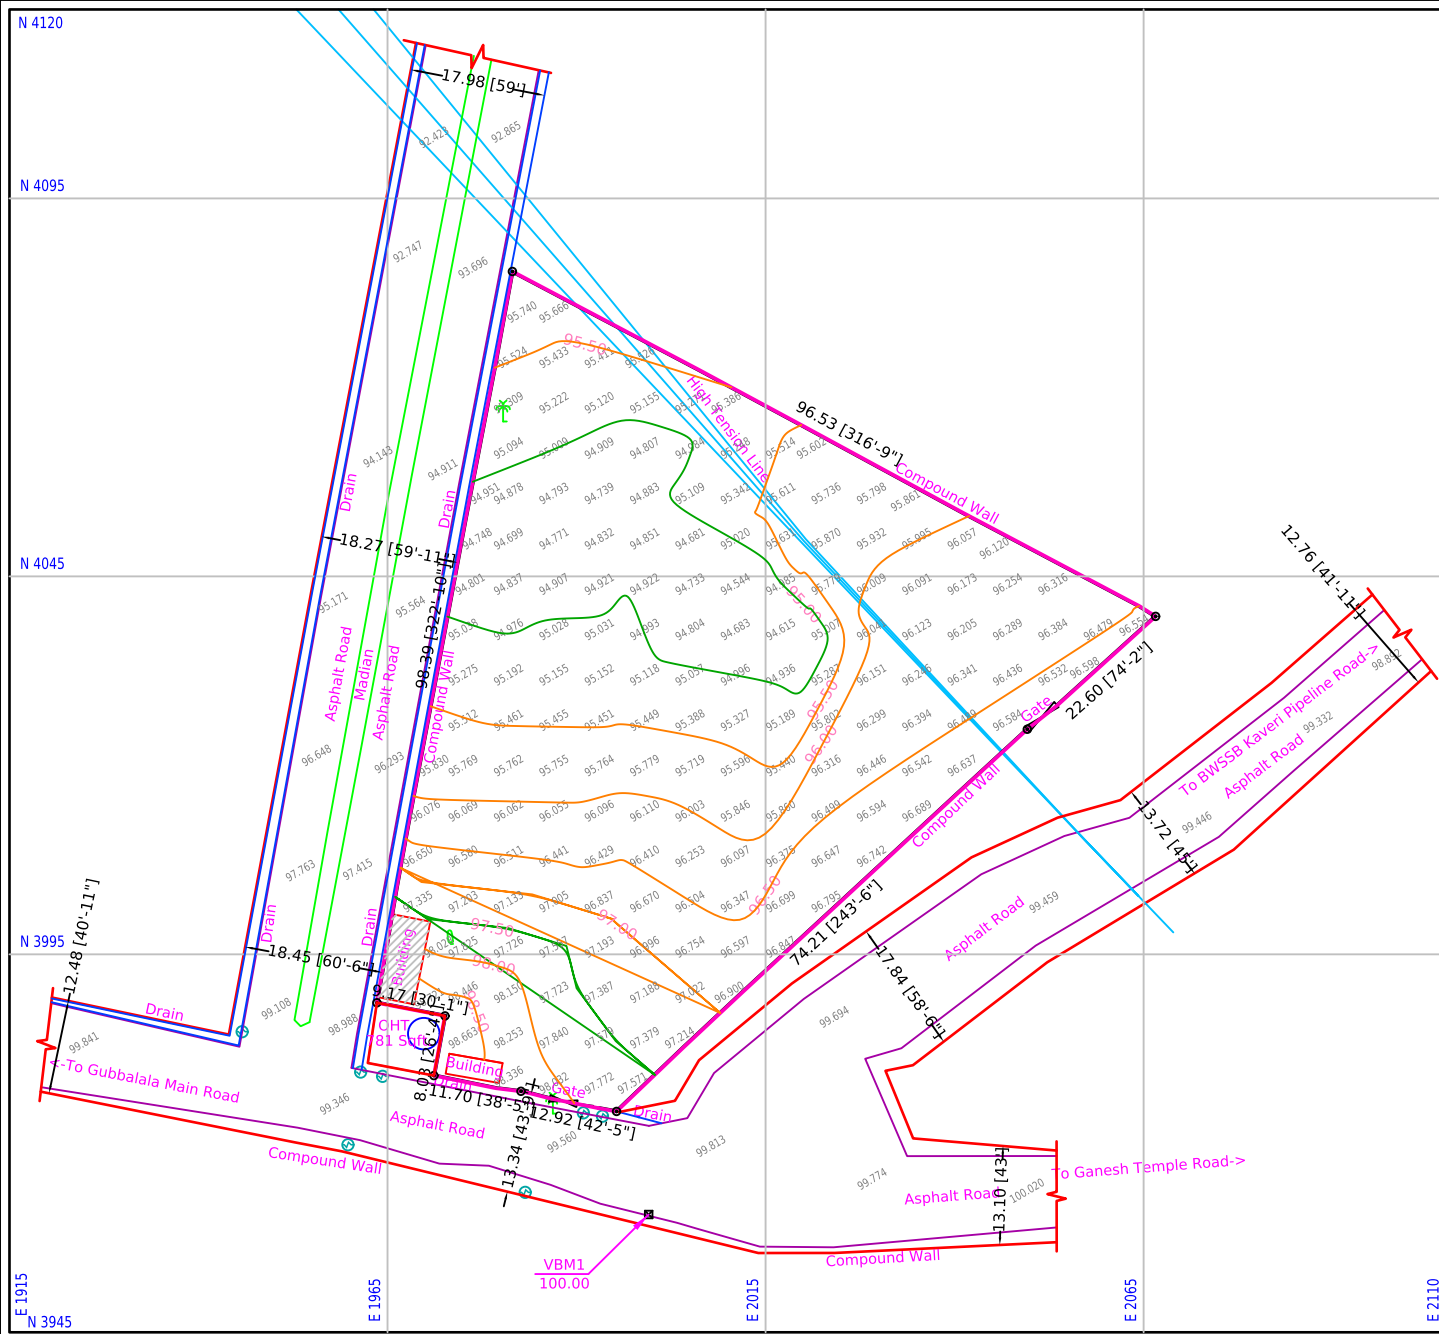

NOTE:-
1) ALL DIMENSIONS AND LEVELS ARE IN METERS.
2) TOTAL SURVEYED AREA = 01 ACRES 20.58 GUNTAS.
3) ALL DIMENSIONS ARE IN METRES. DONOT SCALE THE DRAWING BUT FOLLOW THE WRITTEN DIMENSIONS.

AREA STATEMENT

PARTICULARS	AREA IN SQ m	AREA IN Sq Ft	AREA IN ACRE GUNTAS	
TOTAL AREA	6129.100	65973.02	01	20.58

LEGEND

BOUNDARY, COMPOUND WALL	
ROAD, DRAIN, FENCE	
BOREWELL, STRUCTURE, MANHOLE	
ELECTRIC POLE WITH LINE	
LIGHT, TELEPHONE POLE,	
COCONUT, OTHER TREES.	
CONTOUR, LEVELS	

CLIENT

TITLE


SURVEY CONSULTANTS

SKY GROUP
BANGALORE. TEL:
MOBILE : 9880435939
Web:- www.skygroup.co.in

DATE:

SCALE

CONTOUR INTERVAL : 0.50M BLOCK LEVEL : 6.00M

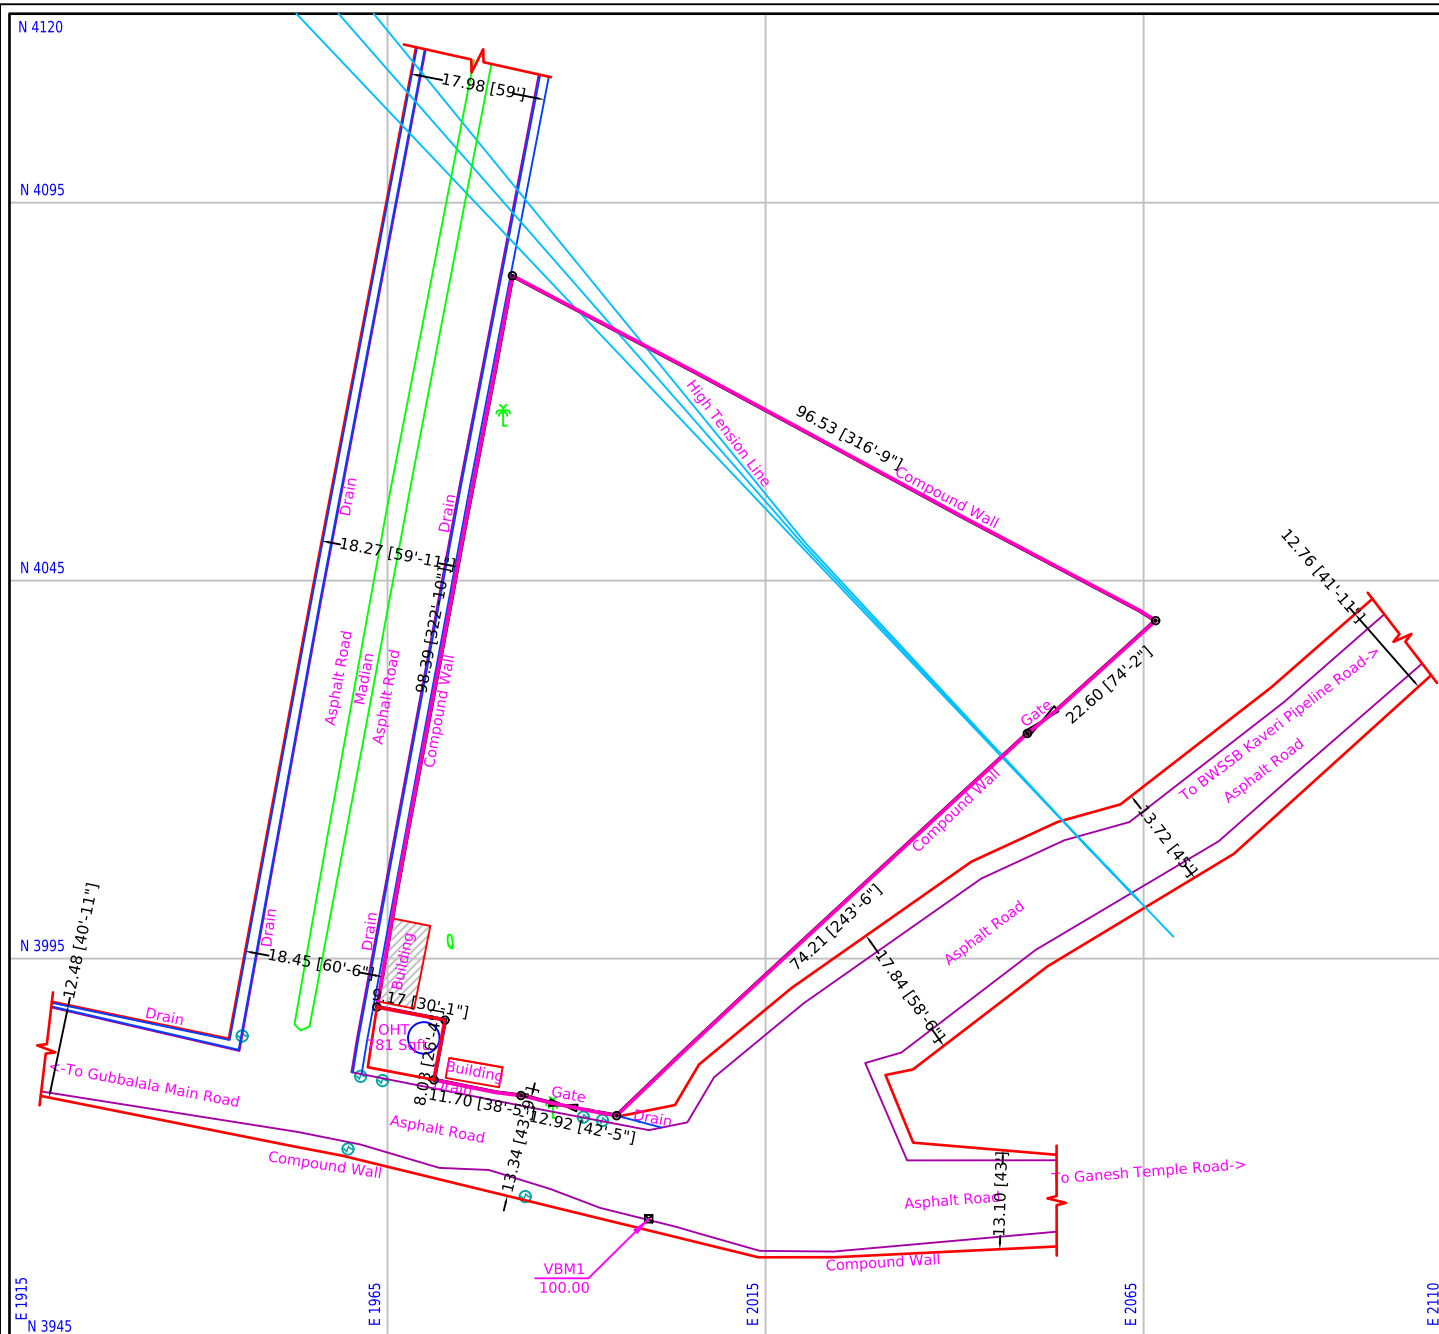

NOTE:-
1) ALL DIMENSIONS AND LEVELS ARE IN METERS.
2) TOTAL SURVEYED AREA = 01 ACRES 20.58 GUNTAS.
3) ALL DIMENSIONS ARE IN METRES. DONOT SCALE THE DRAWING BUT FOLLOW THE WRITTEN DIMENSIONS.

AREA STATEMENT

PARTICULARS	AREA IN SQ m	AREA IN Sq Ft	AREA IN ACRE GUNTAS	
TOTAL AREA	6129.100	65973.02	01	20.58

LEGEND

BOUNDARY, COMPOUND WALL	
ROAD, DRAIN, FENCE	
BOREWELL, STRUCTURE, MANHOLE	
ELECTRIC POLE WITH LINE	
LIGHT, TELEPHONE POLE,	
COCONUT, OTHER TREES.	
CONTOUR, LEVELS	

CLIENT

TITLE

SURVEY CONSULTANTS

SKY GROUP
BANGALORE. TEL:
MOBILE : 9880435939
Web:- www.skygroup.co.in

DATE:

SCALE

CONTOUR INTERVAL : 0.50M BLOCK LEVEL : 6.00M