



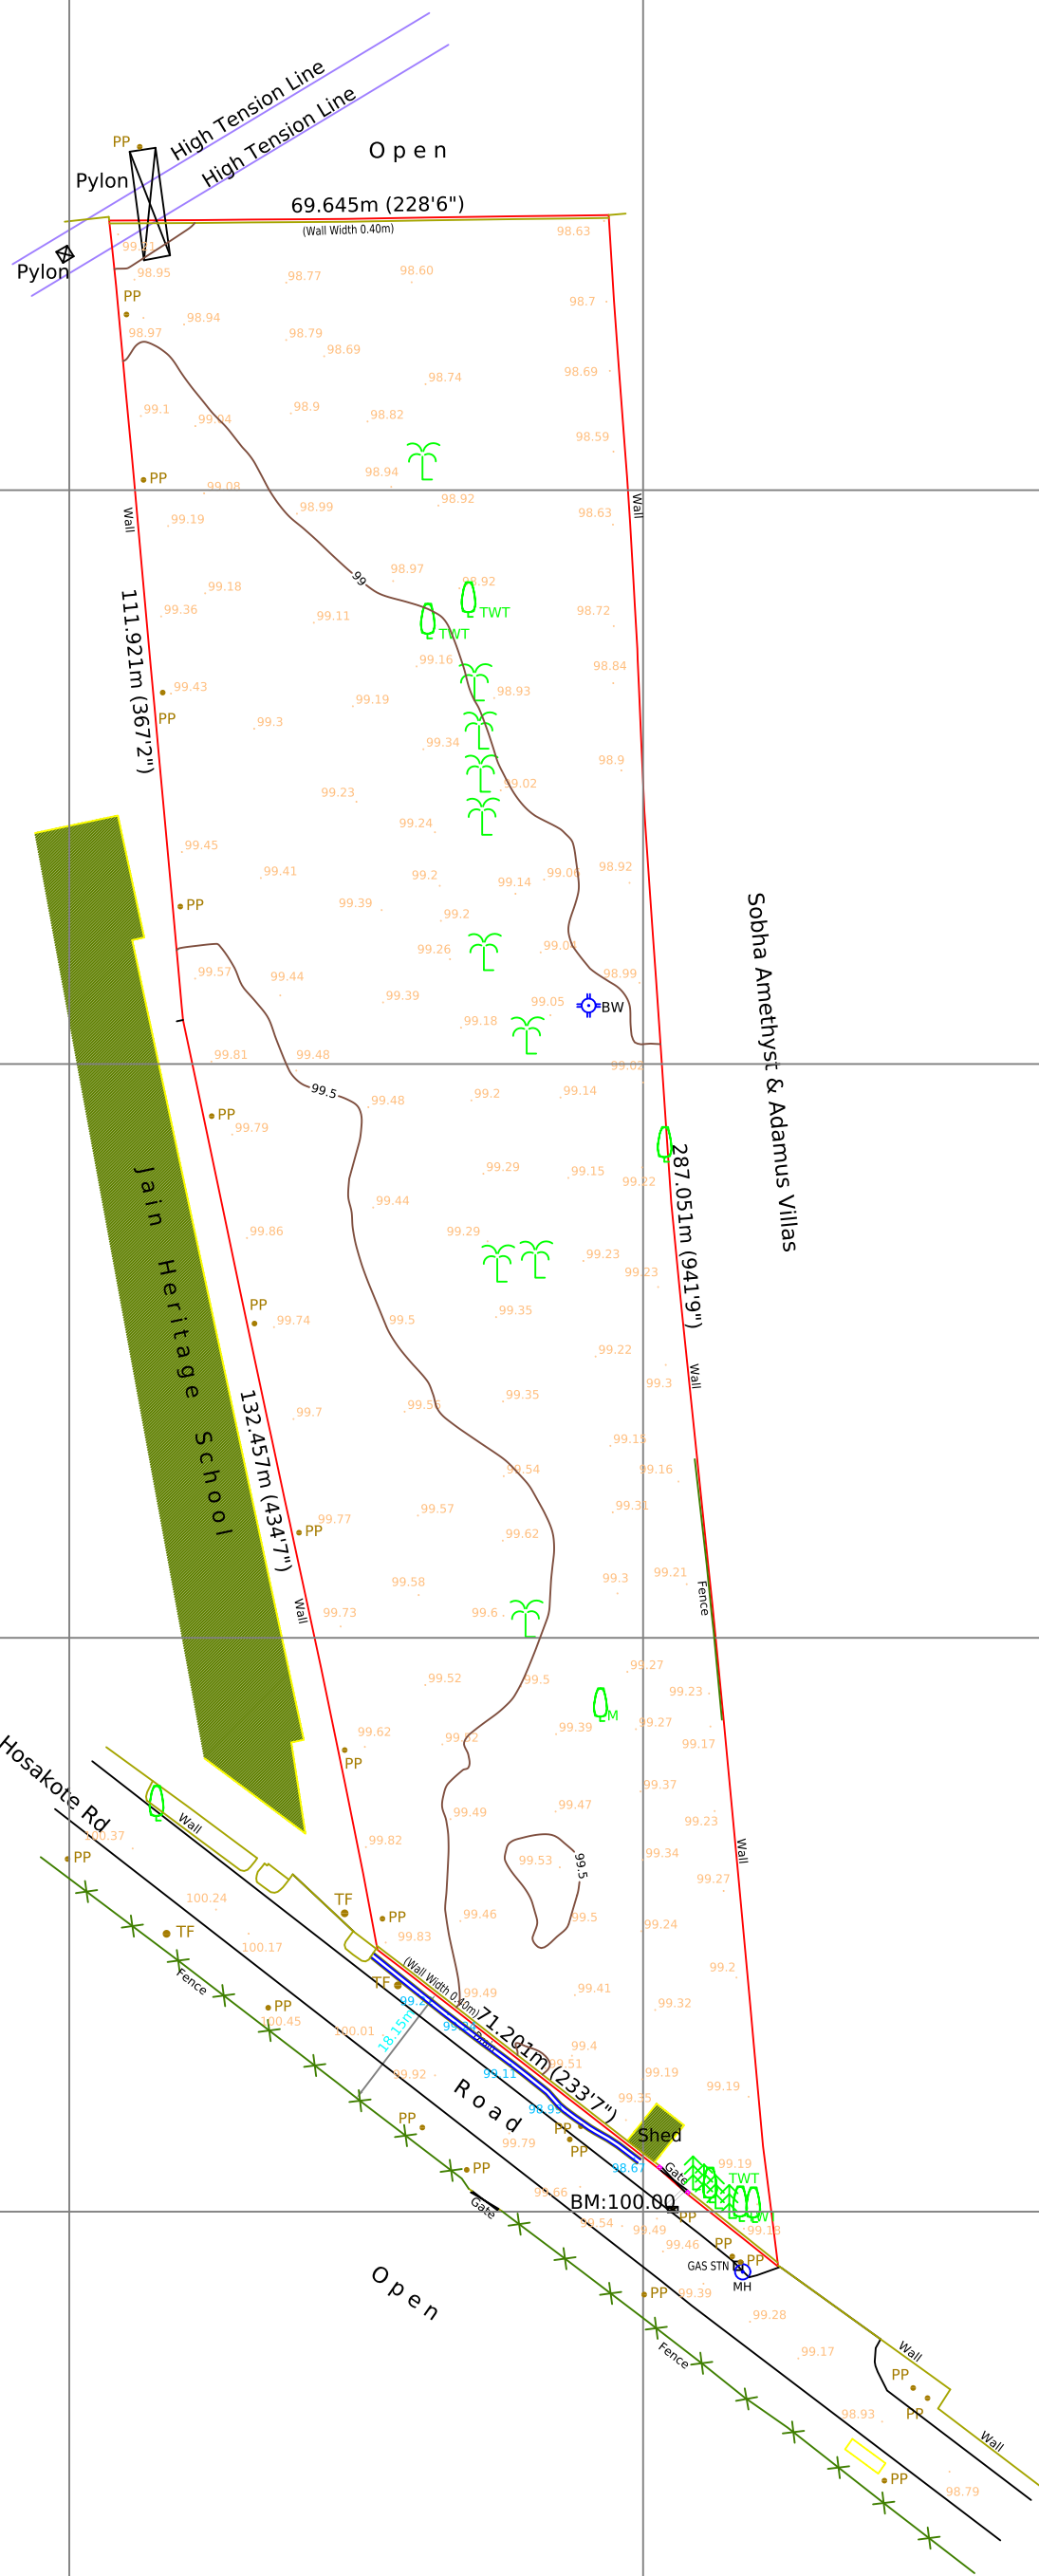

NORTH

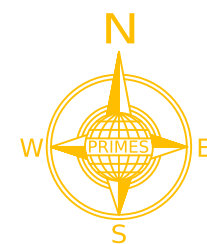

AREA STATEMENT

Total Area of the Site ----- 4 Acres 0.941 Guntas
(Or)
16282.596 Sqmt / 175264 Sqft

LEGEND

POWER POLE, BENCH MARK	PP	BM:100.00
DRAIN, FENCE, GAS STONE		GAS STN
TRANSFORMER, MAN HOLE, BOREWELL	TF	MH BW
TREES : EUCALYPTUS, MANGO, TEAK WOOD	E M TWT	
ASHOKTREE, COCONUT & OTHERS		

TITLE

TOPO MAP OF SY No. 188 & 189
KANNAMANGALA VILLAGE,
BIDARAHALLI HOBLI,
BANGALORE EAST TALUK, BANGALORE

SCALE	CAD	1 : 1	
	PLOT	1:800 or 1cm=8m	
DRAWING No.	76 / 2022	REV :-	
SEASON	APRIL --- 2022		
AREA	Total Area Of the Site =		
SURVEYED & MAPPED BY	 PRIME SURVEYS # 1, 97/2, 1st Cross, (Opp-HP Murali gas) Ramanjaneya Layout, Marathahalli, Bangalore-37 Phone :- 9845124927, 9845196931 Email : primesurveys.kar@gmail.com		
			