


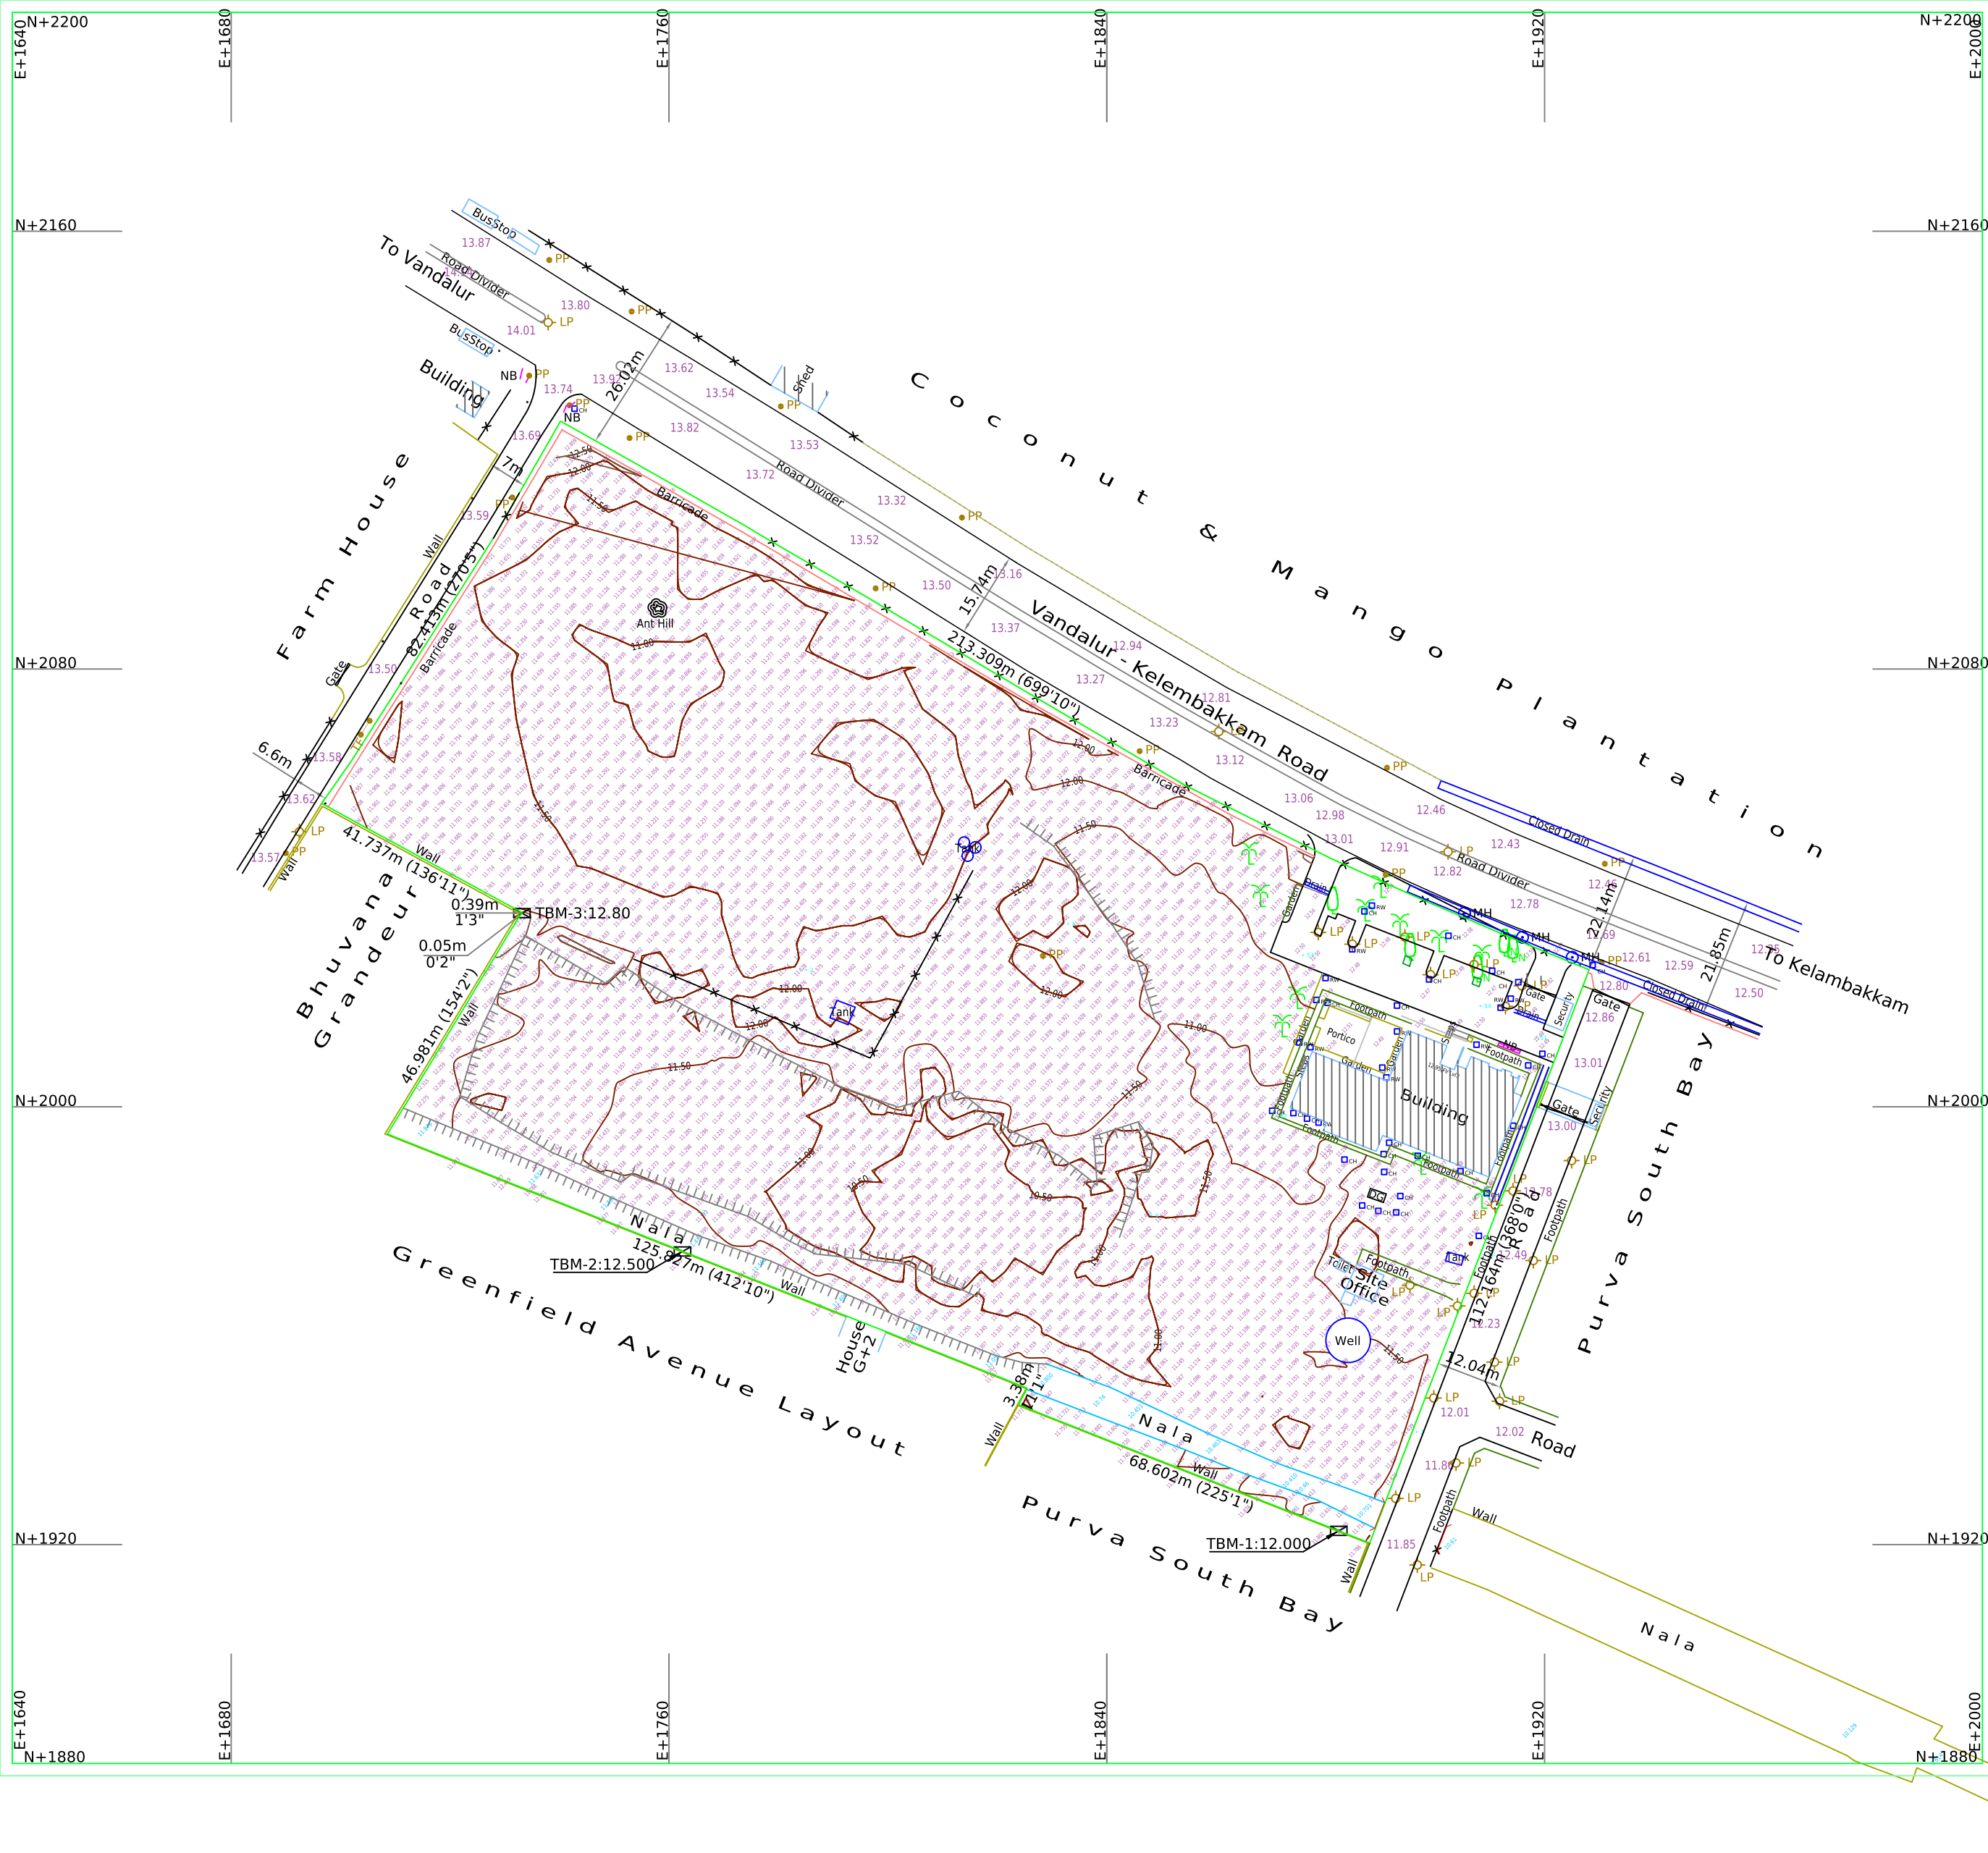

North

Note

1] Grids Shown on this Map is based on the Magnetic North. Grid Values are Arbitrary Easting +5000, Northing +3000
2] All the Dimensions are in Meters unless otherwise mentioned.
3. Levels are all based on Benchmark Bm:12.040 marked on the top of 3rd step of the Security Shed.

Rev	Date	Description

Legend

Boundary in Possession

Power Pole, Lamp Post

Road, Cart Track

Nala, Closed Drain

Stone, Transformer

Gate, Cutting

Fence, Culvert

Chamber, Manhole

Benchmark

Trees: Coconut, Neem, Mango

Tamarind, Sapota, Eucalyptus

Plam, Other

Area Statement

Total Area of the Site ..06 Acres 12 Cents

Client

Provident Housing Limited

Title

TOPO MAP OF SY. NO.
PUDHUPAKKAM.
CHENNAI-603103 .

Surveyed & Mapped By

ASIAN SURVEYS
'Asian House', No. 19, G.F, 7th Cross, Ward No. 85
Doddanekundi Extension, Chinnappanahalli, Bangalore-37
Mob: 9972299777 / 9972178178
E-Mail: urasiansurveys@gmail.com

Drawing No.	AS - 24136/2024	Season	11th MARCH, 2024
Cad Dwg	1 : 1		
Scale	1:800 or 1cm=8m		
Plot			
Drawn by	Gnana Prakash	Checked by	G. Narayan