
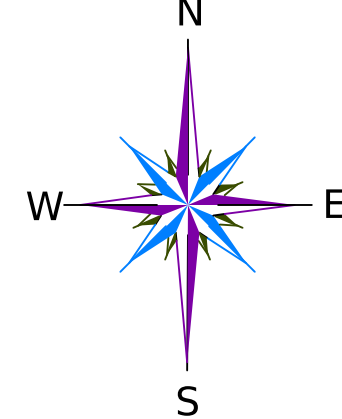


| LEVELS LEGEND                                |             |        |             |
|----------------------------------------------|-------------|--------|-------------|
| Compound Wall Top Level                      | 101.53(CWT) |        |             |
| Compound Wall Bottom Level                   | 99.292(CWB) |        |             |
| Nala: Top Level, Bottom Level                | 97.584(TPL) | 98.047 | 98.047(btl) |
| Manhole: Top Level, Bottom Level             | 99.433(MHT) |        | 95.433(MHB) |
| Road Top Level, Drain Bottom Levels          | 99.112      |        | 98.044(btl) |
| Foot Path Top Level, Rock: Top Bottom Levels | 97.499      | 98.675 | 99.891      |

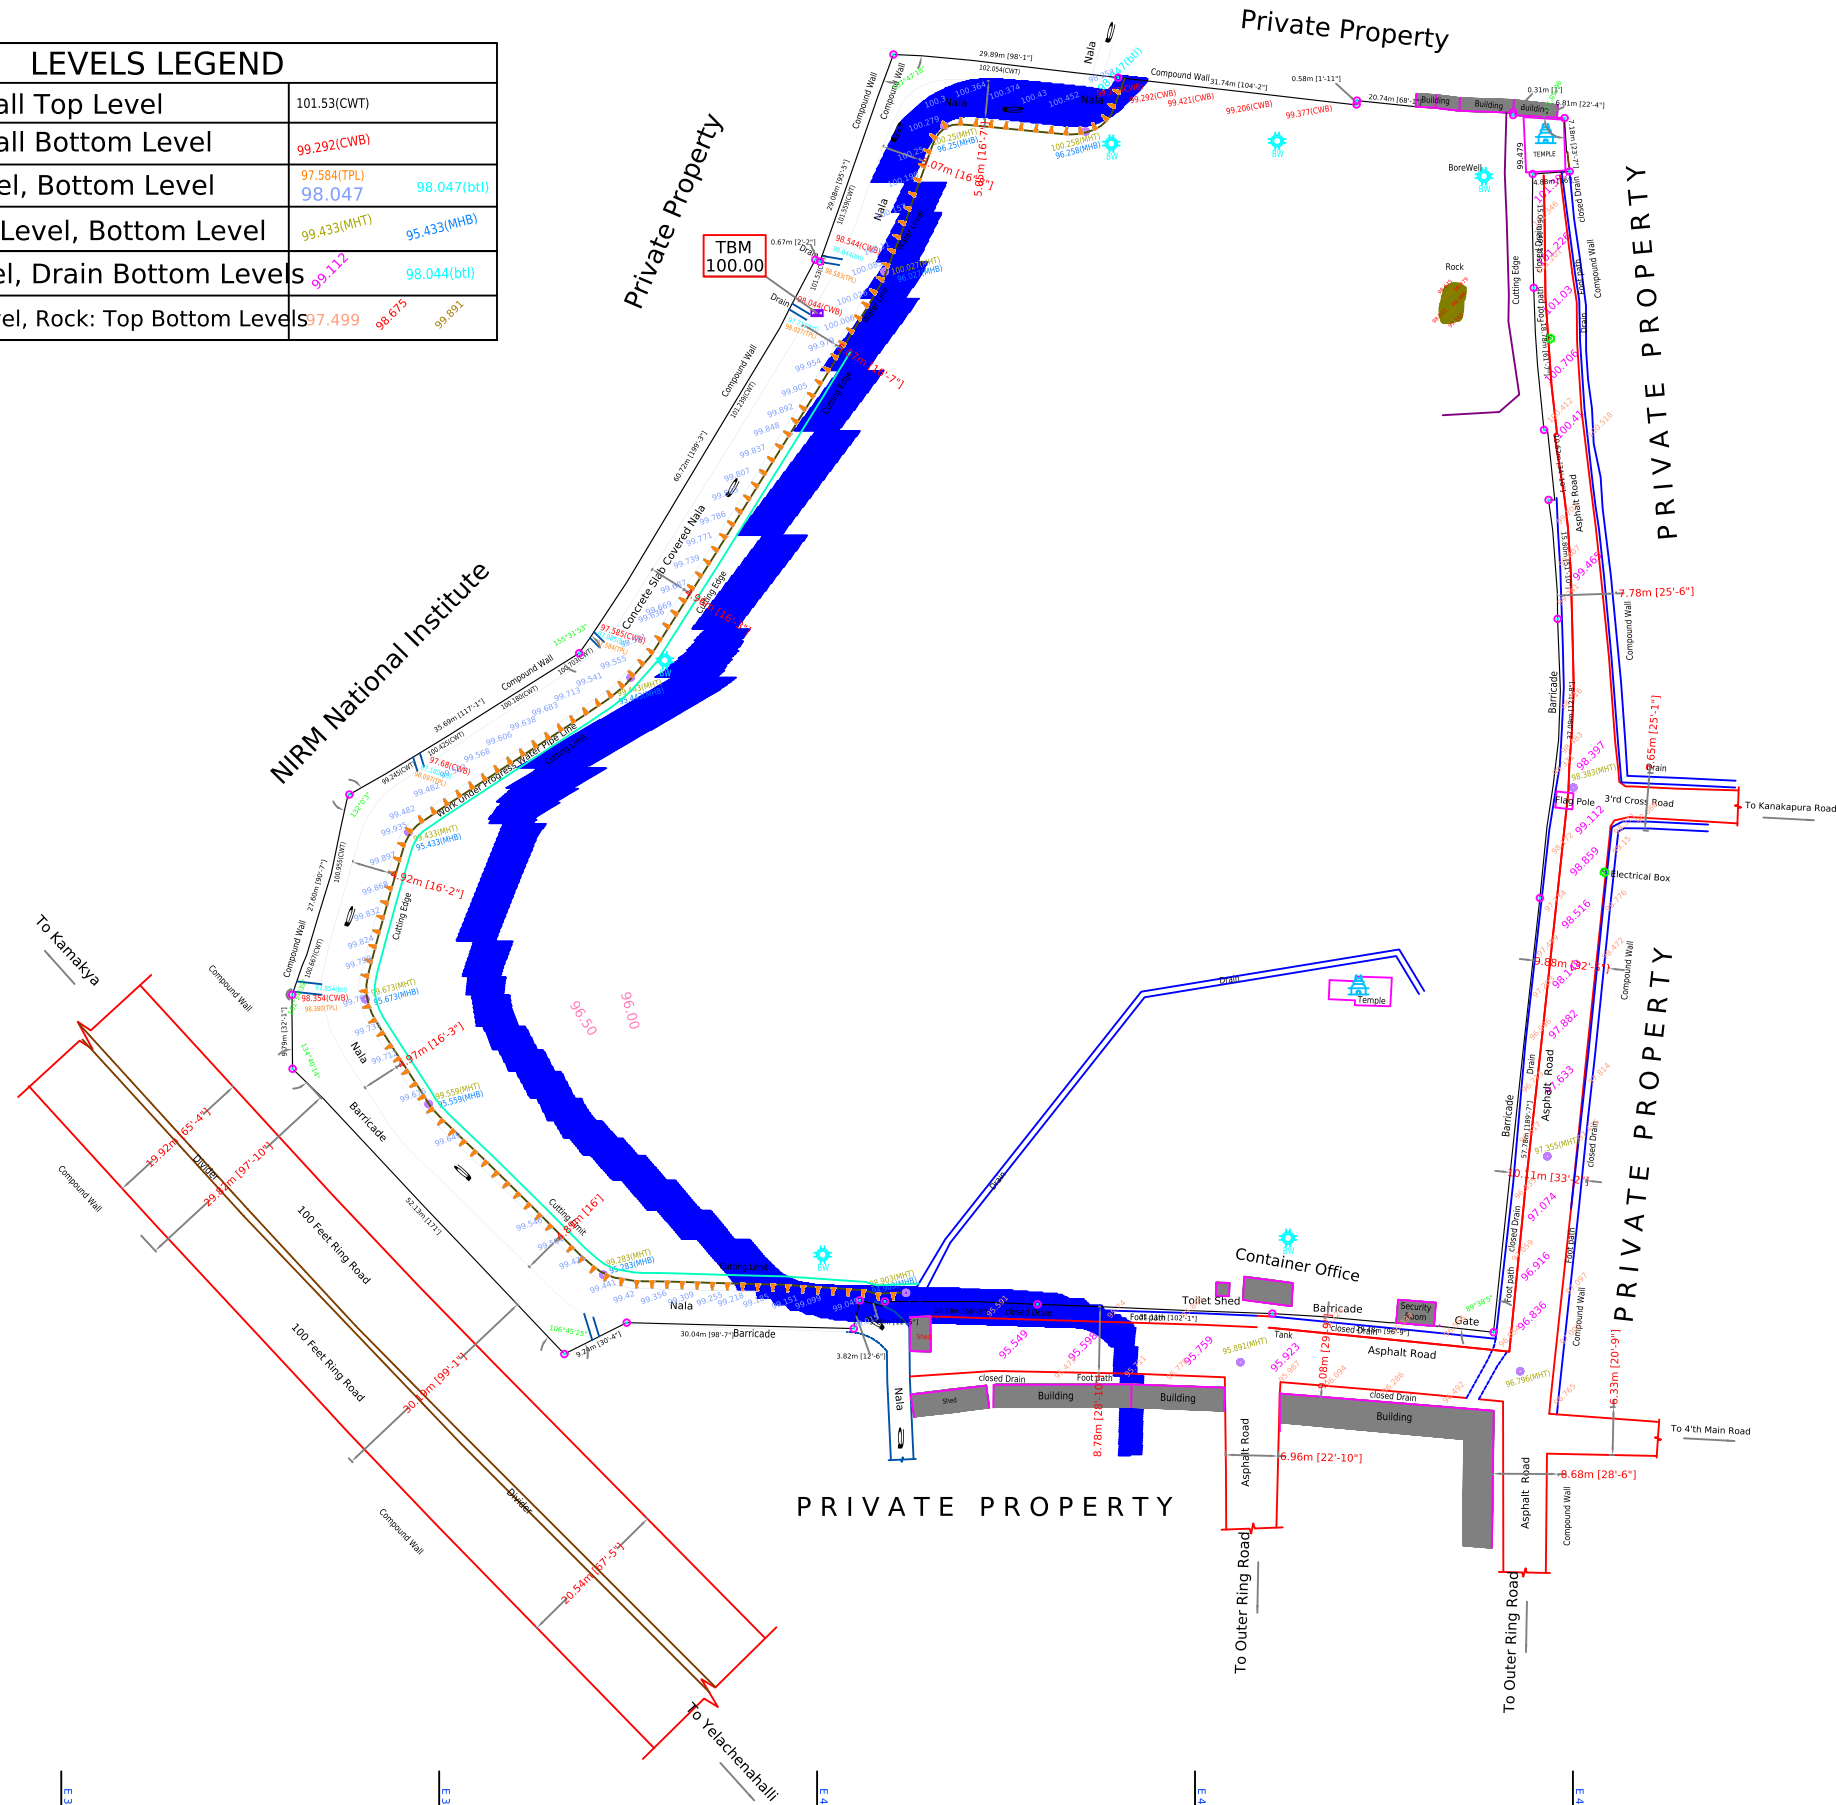

Scale:-  
1:1000 (1Cm = 10.00M)

- Notes:-
- 1.All Dimension & levels are in meters,
  - 2.A Bench mark has been established on Nala as shown and assigning it to a TBM- 100.000 arbitrarily
  - 3.Spot levels Have been taken at 5m interval and 0.5m contours.

| LEGEND                               |   |
|--------------------------------------|---|
| TBM ,Vertex, Boundary                |                                                                                        |
| Asphalted Road , Nala, Closed Drain  |                                                                                        |
| Compound Wall , EP, Man Hole         |                                                                                        |
| Building , Borewell, Cutting Line    |                                                                                        |
| Tree: Eucalyptus, People & Others    |                                                                                        |
| Levels:Road , Spot & Block , Contour |     |

Area Statement  
  
21258.72 Sqmt / 22827.05Sqft  
Acres=5 Guntas=10.12

TITLE:-  
Topographical Land Survey For The Site  
@Vaishnavi Krishna Brindavan,  
Banshankari, Bengaluru - 560078

CLIENTS:-  
M/s Vaishnavi Infrastructure Private Ltd.  
Bengaluru

Drawing No:- GMC: 55 - R0

Ref: Sys5/D/Vaishnavi Krishna Brindavan Banshankari Levels-02-04-2024.dwg

Season: April - 2024

| SURVEYED BY          | SURVEYED ON |
|----------------------|-------------|
| Chandru              | 02-04-2024  |
| DRAWN BY             | CHECKED BY  |
| Girish, Venkatesan,J | Sadullah R  |

CONSULTANTS:-

**GEO-METAGE CONSULTANTS INC**  
# 74, 3rd Main, 1st Stage, 1st Phase  
West of Chord Road, Service Road  
Manjunathnagar  
Bangalore-10  
Mob-9845151801