


North:-

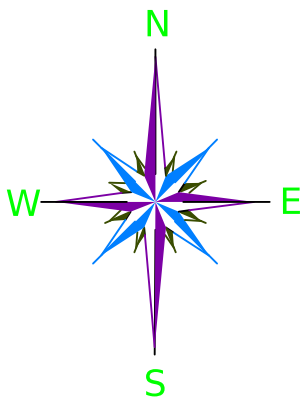

Scale:- 1:800 (1Cm = 8M)

AREA STATEMENT:-

Total Area Of The Site—— 6 Acres 34.5 Guntas

NOTE:-

1.All Dimension & levels are in metres,

LEGEND:-

Boundary Line	
Sy-no- Line	
Hissa Line	
Document Line	
Stone , Borewell	
Gate, Fence	

TITLE

BOUNDARY CHART OF
SY No: 4/1 , 4/2 & 4/3 , KOGILU VILLAGE
YELAHANKA HOBLI
BANGALORE NOTH.

SURVEYED & MAPPED BY -

BL SURVEYS


780 , GULLA REDDY LAYOUT
CHANDAPURA 2ND CROSS , ANEKAL TALUK
BANGALORE - 560099

PHONE:- +918088661931

E-mail:- perumalcls@gmail.com

SURVEY NUMBER DETAILS

Sl.No.	Sy.No.	Document Area		Position Area		Area Lost	Excess Area	Karab	
		A	G	A	G			A	B
1	4/1	2	01	2	0.5	0.5	--	--	1
2	4/2	2	10	2	9.5	0.5	--	1	2
3	4/3	2	22	2	22	--	--	--	--
4	5(part)	--	--	0	4.5	--	4.5	--	--
5	8(part)	--	--	0	2.0	--	2.0	--	--
6	9(part)	--	--	0	0.3	--	0.3	--	--
7	69(part)	--	--	0	0.5	--	0.5	--	--
Total		6	33	6	39.3	01	7.3	1	3

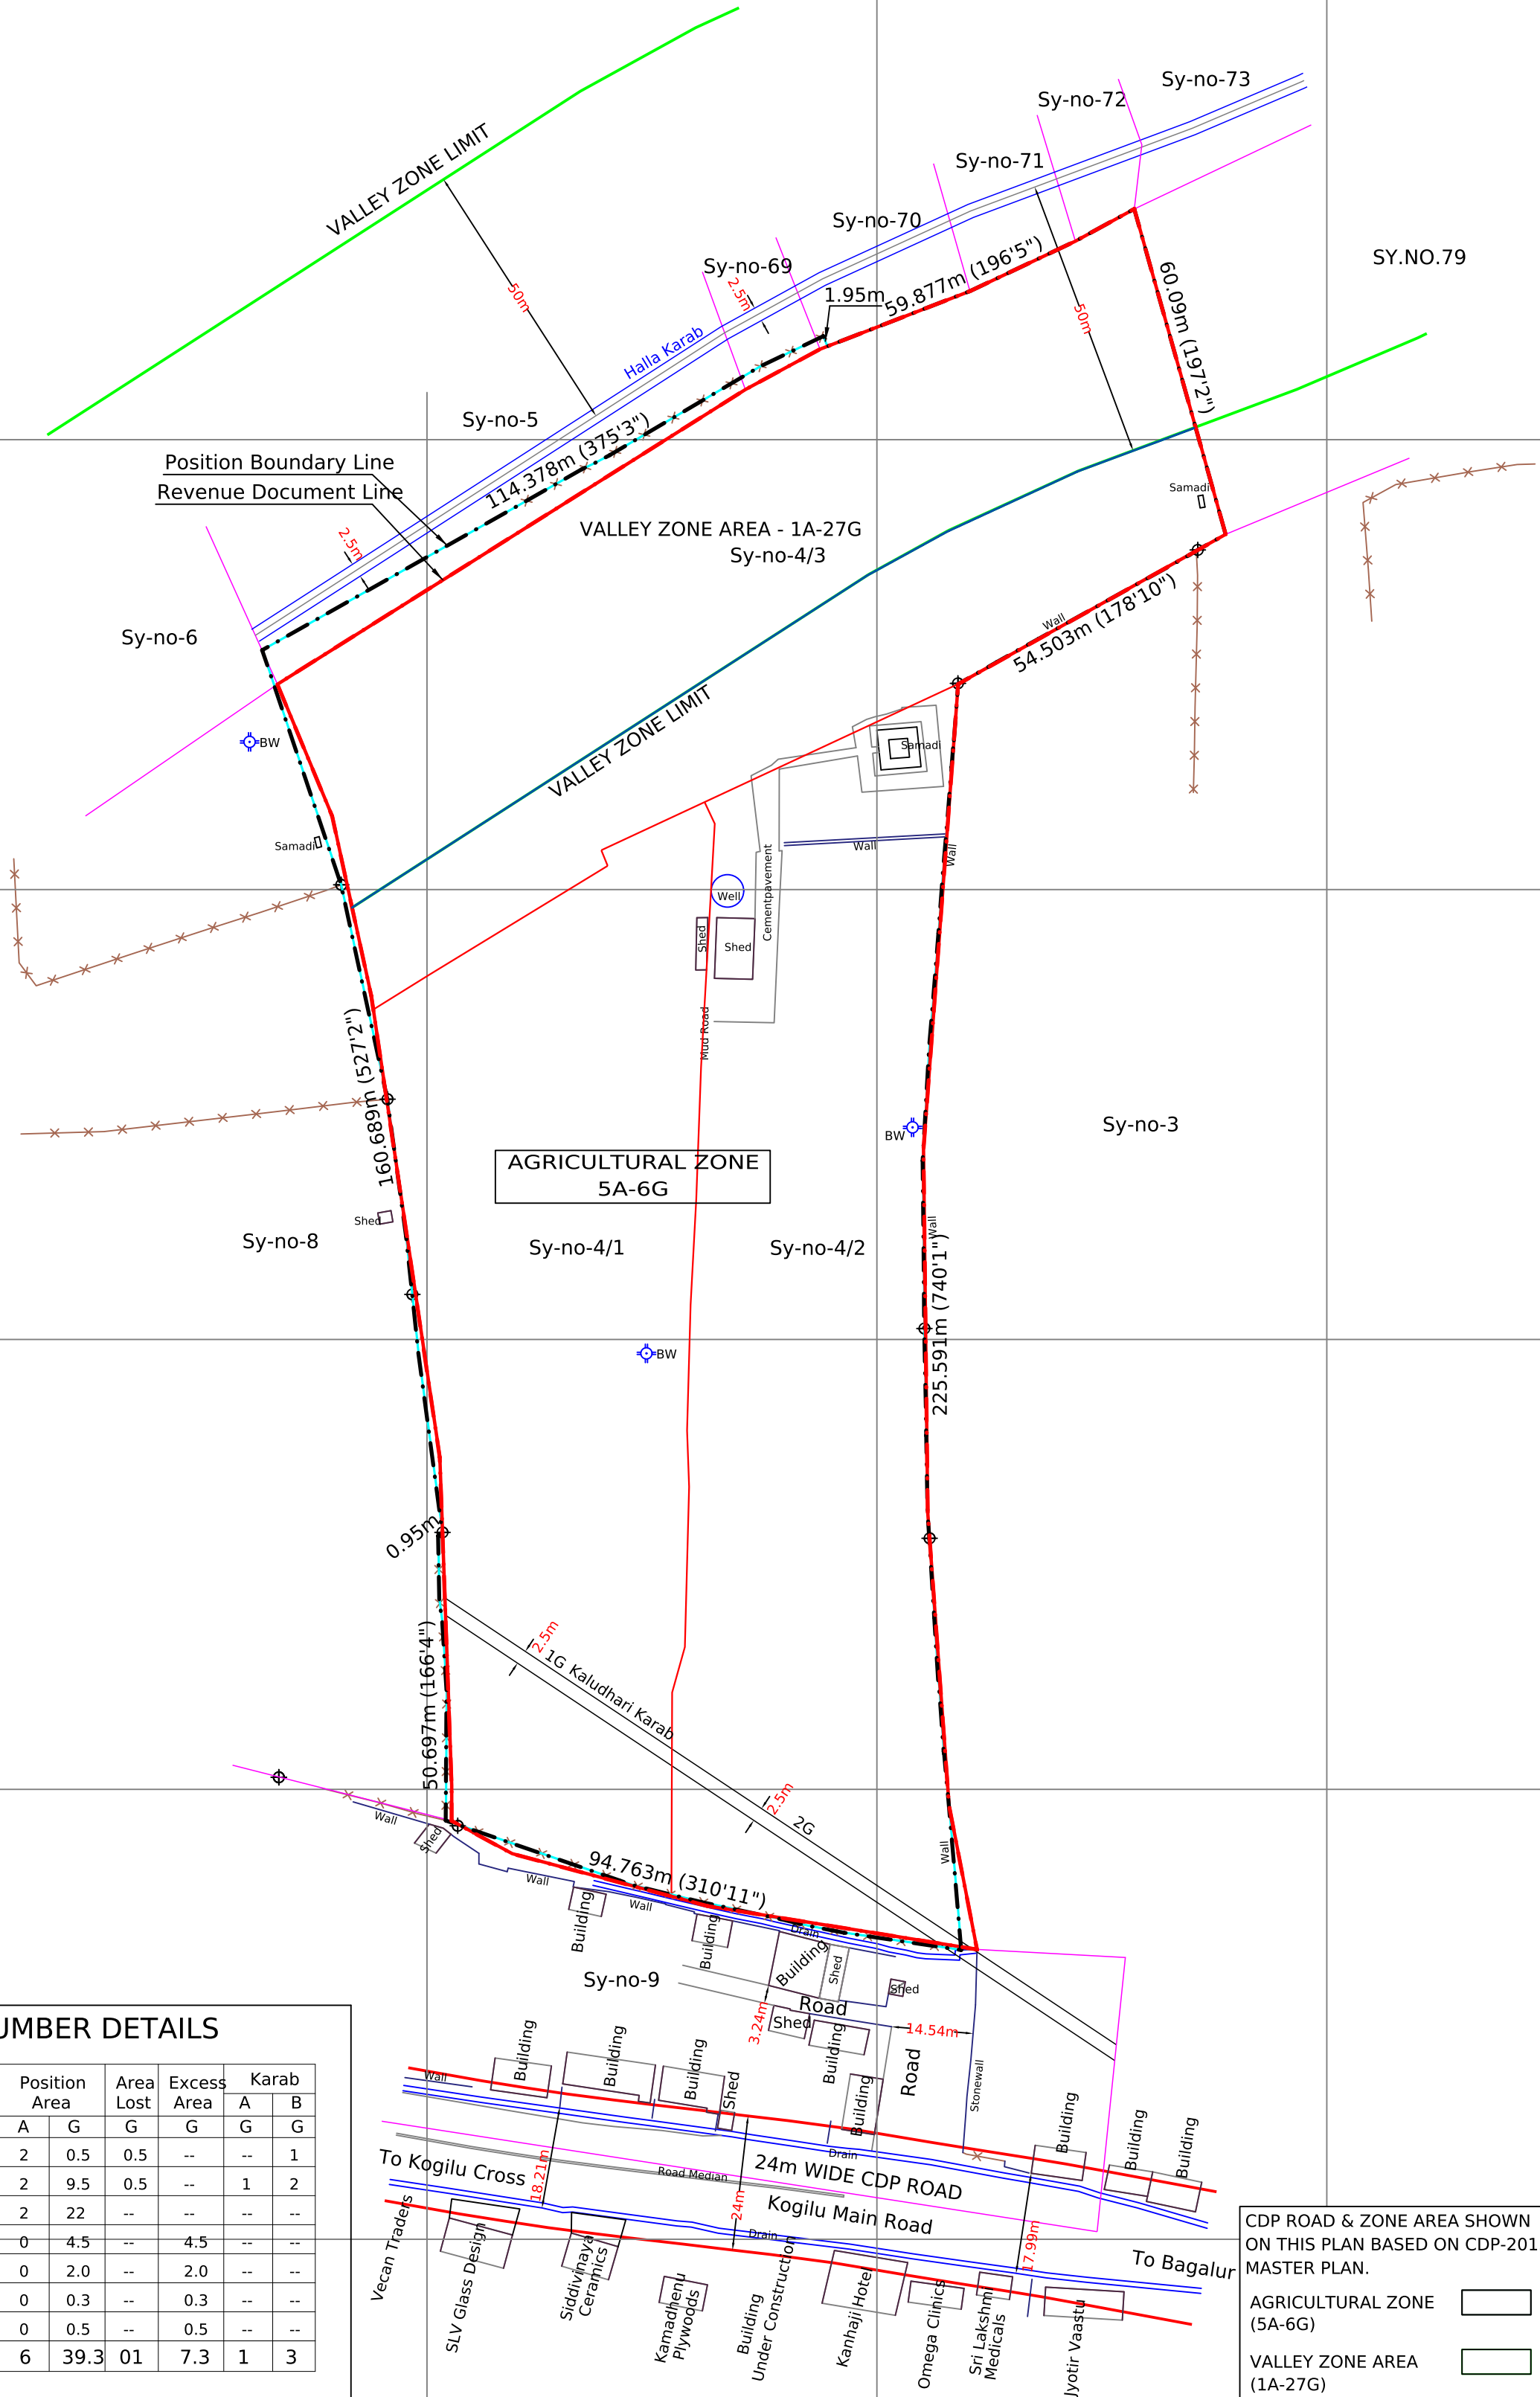

CDP ROAD & ZONE AREA SHOWN
ON THIS PLAN BASED ON CDP-2015
MASTER PLAN.

AGRICULTURAL ZONE

VALLEY ZONE AREA