


# A1 SIZE PRINT\_SCALE 1:500

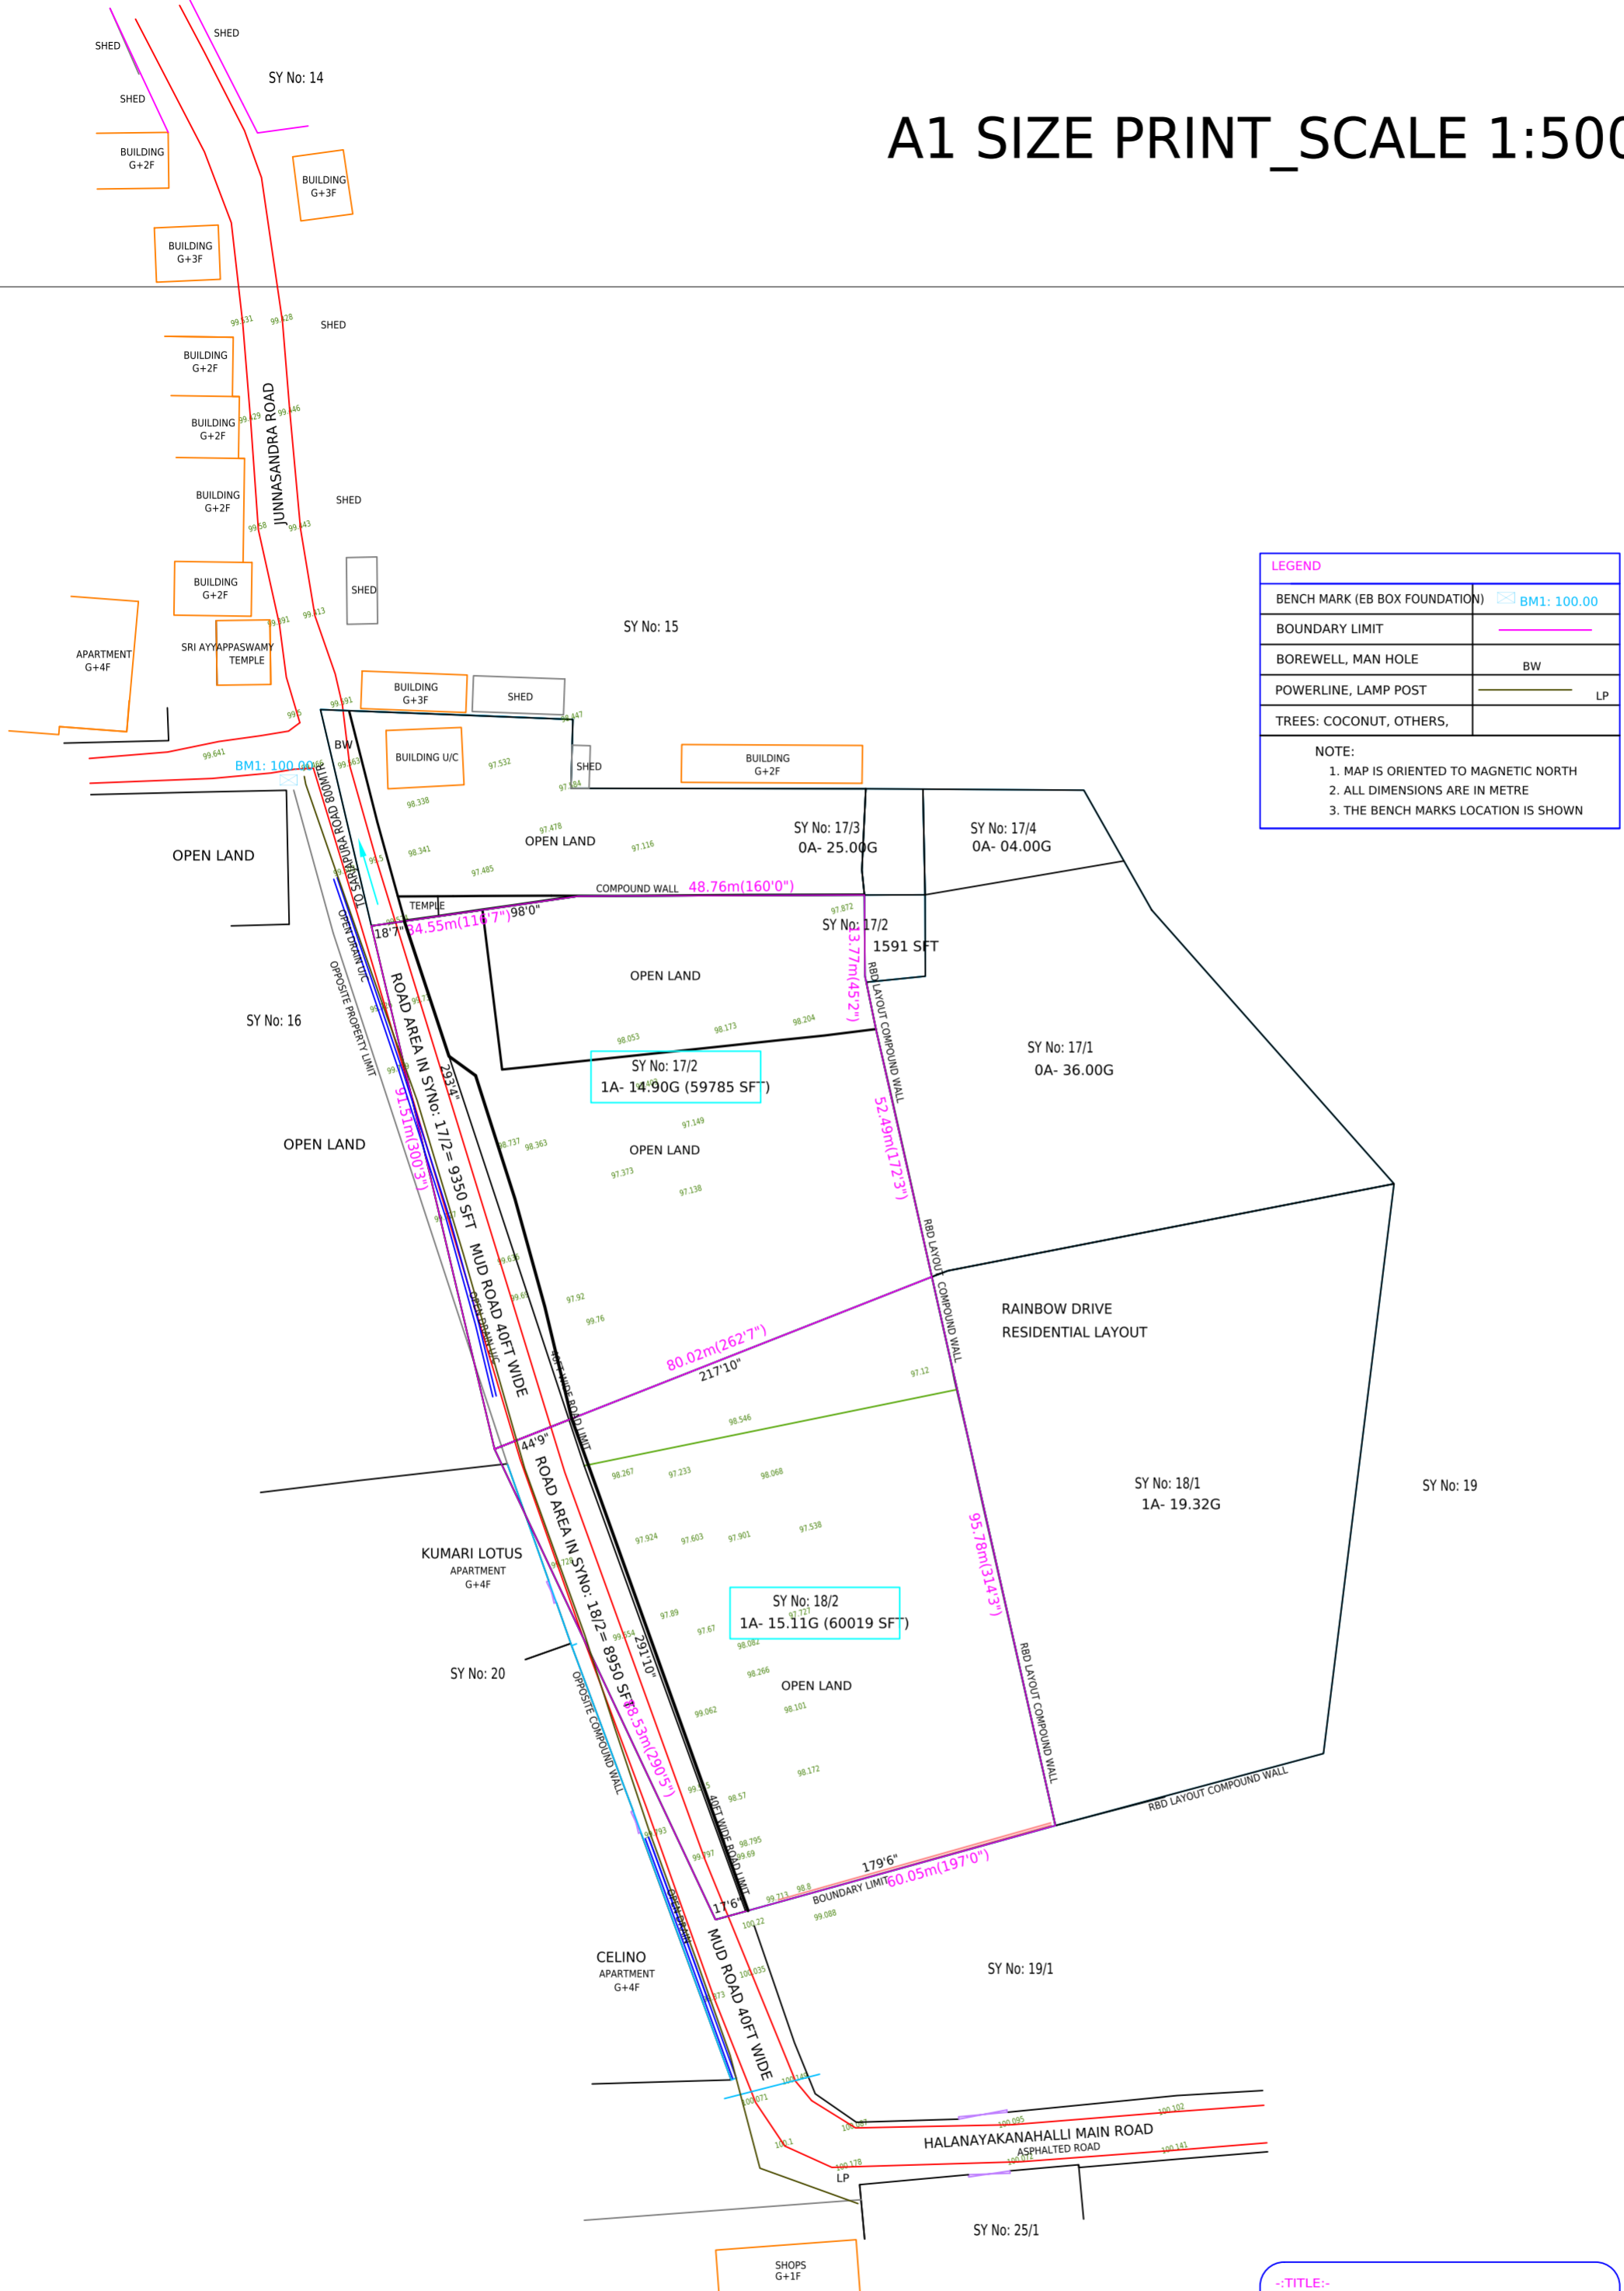

LEGEND	
BENCH MARK (EB BOX FOUNDATION)	BM1: 100.00
BOUNDARY LIMIT	—
BOREWELL, MAN HOLE	BW
POWERLINE, LAMP POST	LP
TREES: COCONUT, OTHERS,	
NOTE:	
1. MAP IS ORIENTED TO MAGNETIC NORTH	
2. ALL DIMENSIONS ARE IN METRE	
3. THE BENCH MARKS LOCATION IS SHOWN	

### AREA STATEMENT AS PER SURVEY

SL. NO.	SURVEY NO.	TOTAL EXTENT		VILLAGE ROAD AREA	REMAINING AREA
		ACRE	GUNTA		
1.	17/2	1	23.48	9350 SFT	59785 SFT
2.	18/2	1	23.33	8950 SFT	60019 SFT
TOTAL		3	06.81	18300 SFT	119804 SFT

**-:TITLE:-**  
 TOPOGRAPHICAL SURVEY OF SURVEY Nos: 17/2 & 18/2,  
 VILLAGE- JUNNASANDRA, HOBLI- VARTHUR2,  
 BANGALORE EAST TALUK,  
 JUNNASANDRA ROAD, BANGALORE- 560035.

**-:CLIENT:-**  
 M/s RBD SHELTERS  
 INDIRANAGAR, BANGALORE- 560 038.

SCALE	CAD SCALE 1:1000 (1CM=10.00M)	DWG. NO.
	TO PLOT SCALE 1:500 (1CM= 5.00M)	71 / DEC/2021

