
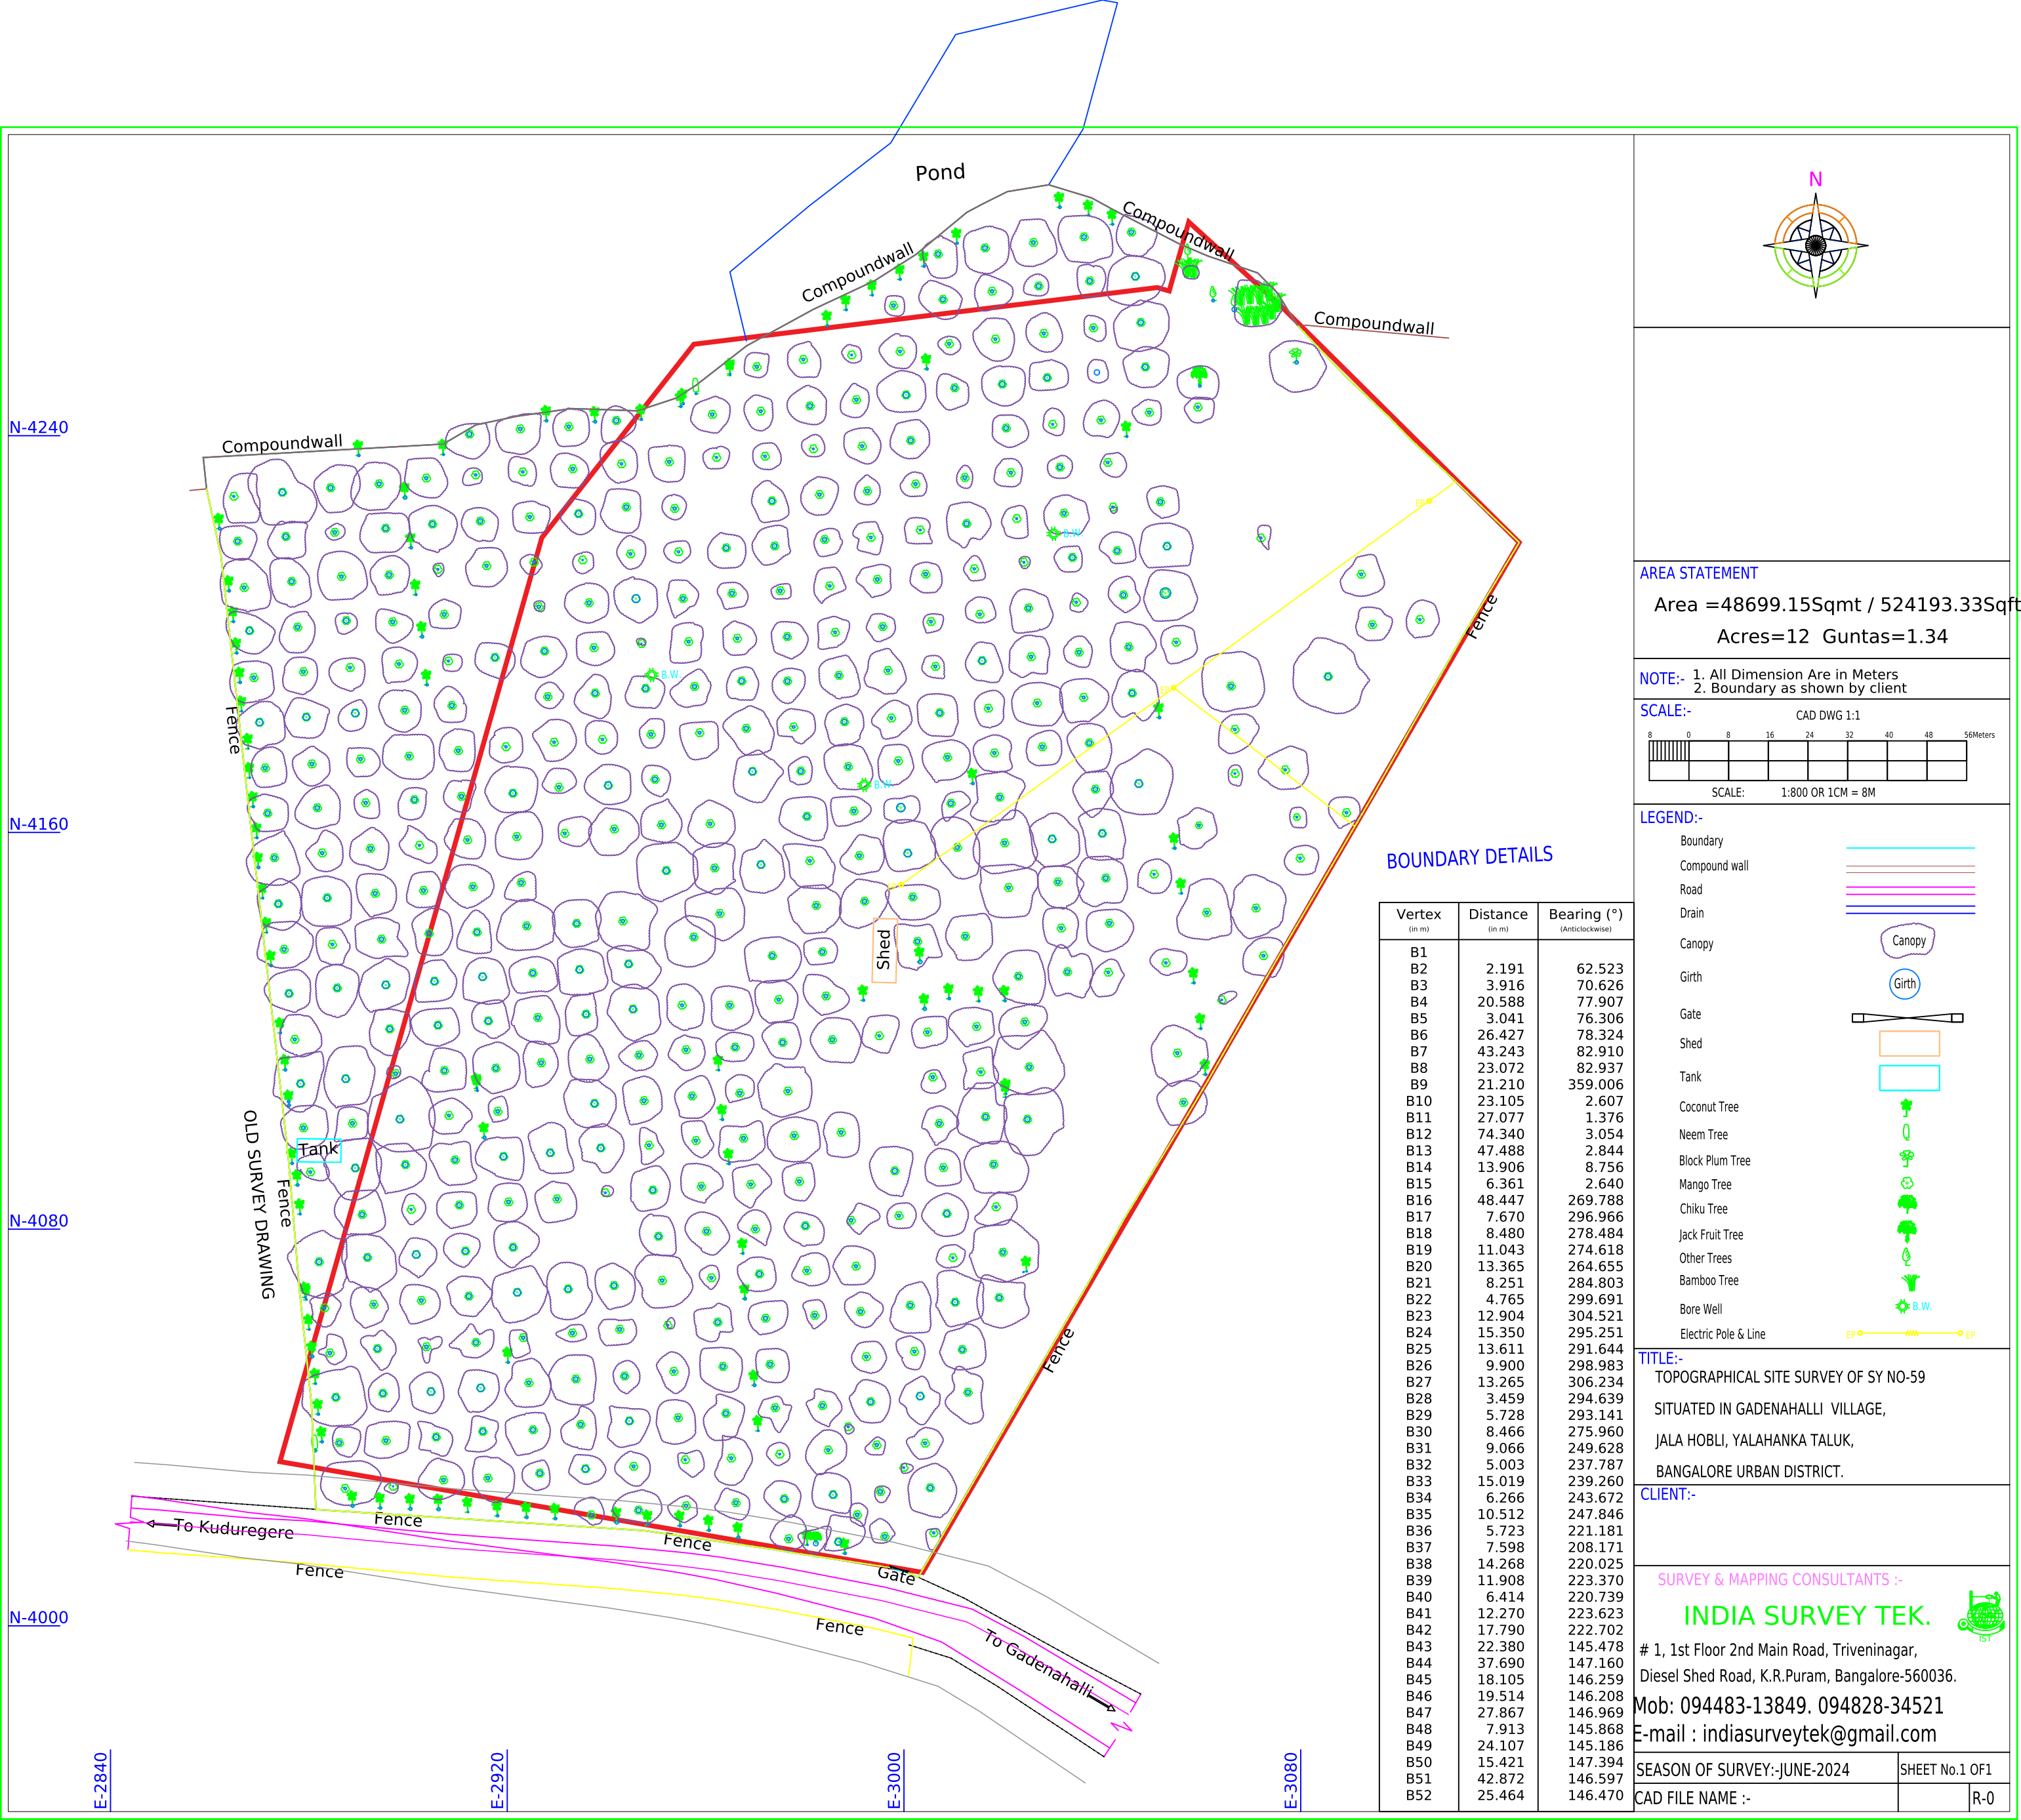


AREA STATEMENT

Area =48699.15Sqmt / 524193.33Sqft
Acres=12 Guntas=1.34

NOTE:- 1. All Dimension Are in Meters
2. Boundary as shown by client

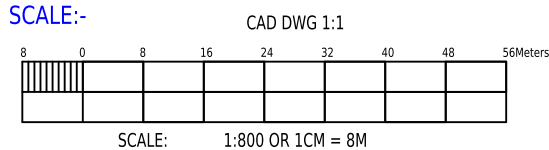

LEGEND:-

Boundary	
Compound wall	
Road	
Drain	
Canopy	
Girth	
Gate	
Shed	
Tank	
Coconut Tree	
Neem Tree	
Block Plum Tree	
Mango Tree	
Chiku Tree	
Jack Fruit Tree	
Other Trees	
Bamboo Tree	
Bore Well	
Electric Pole & Line	

TITLE:-
TOPOGRAPHICAL SITE SURVEY OF SY NO-59
SITUATED IN GADENAHALLI VILLAGE,
JALA HOBLI, YALAHANKA TALUK,
BANGALORE URBAN DISTRICT.

CLIENT:-

SURVEY & MAPPING CONSULTANTS :-
INDIA SURVEY TEK.
1, 1st Floor 2nd Main Road, Triveninagar,
Diesel Shed Road, K.R.Puram, Bangalore-560036.
Mob: 094483-13849. 094828-34521
E-mail : indiasurveytek@gmail.com

SEASON OF SURVEY:-JUNE-2024

SHEET No.1 OF1

CAD FILE NAME :-

R-0

BOUNDARY DETAILS

Vertex (in m)	Distance (in m)	Bearing (°) (Anticlockwise)
B1		
B2	2.191	62.523
B3	3.916	70.626
B4	20.588	77.907
B5	3.041	76.306
B6	26.427	78.324
B7	43.243	82.910
B8	23.072	82.937
B9	21.210	359.006
B10	23.105	2.607
B11	27.077	1.376
B12	74.340	3.054
B13	47.488	2.844
B14	13.906	8.756
B15	6.361	2.640
B16	48.447	269.788
B17	7.670	296.966
B18	8.480	278.484
B19	11.043	274.618
B20	13.365	264.655
B21	8.251	284.803
B22	4.765	299.691
B23	12.904	304.521
B24	15.350	295.251
B25	13.611	291.644
B26	9.900	298.983
B27	13.265	306.234
B28	3.459	294.639
B29	5.728	293.141
B30	8.466	275.960
B31	9.066	249.628
B32	5.003	237.787
B33	15.019	239.260
B34	6.266	243.672
B35	10.512	247.846
B36	5.723	221.181
B37	7.598	208.171
B38	14.268	220.025
B39	11.908	223.370
B40	6.414	220.739
B41	12.270	223.623
B42	17.790	222.702
B43	22.380	145.478
B44	37.690	147.160
B45	18.105	146.259
B46	19.514	146.208
B47	27.867	146.969
B48	7.913	145.868
B49	24.107	145.186
B50	15.421	147.394
B51	42.872	146.597
B52	25.464	146.470