


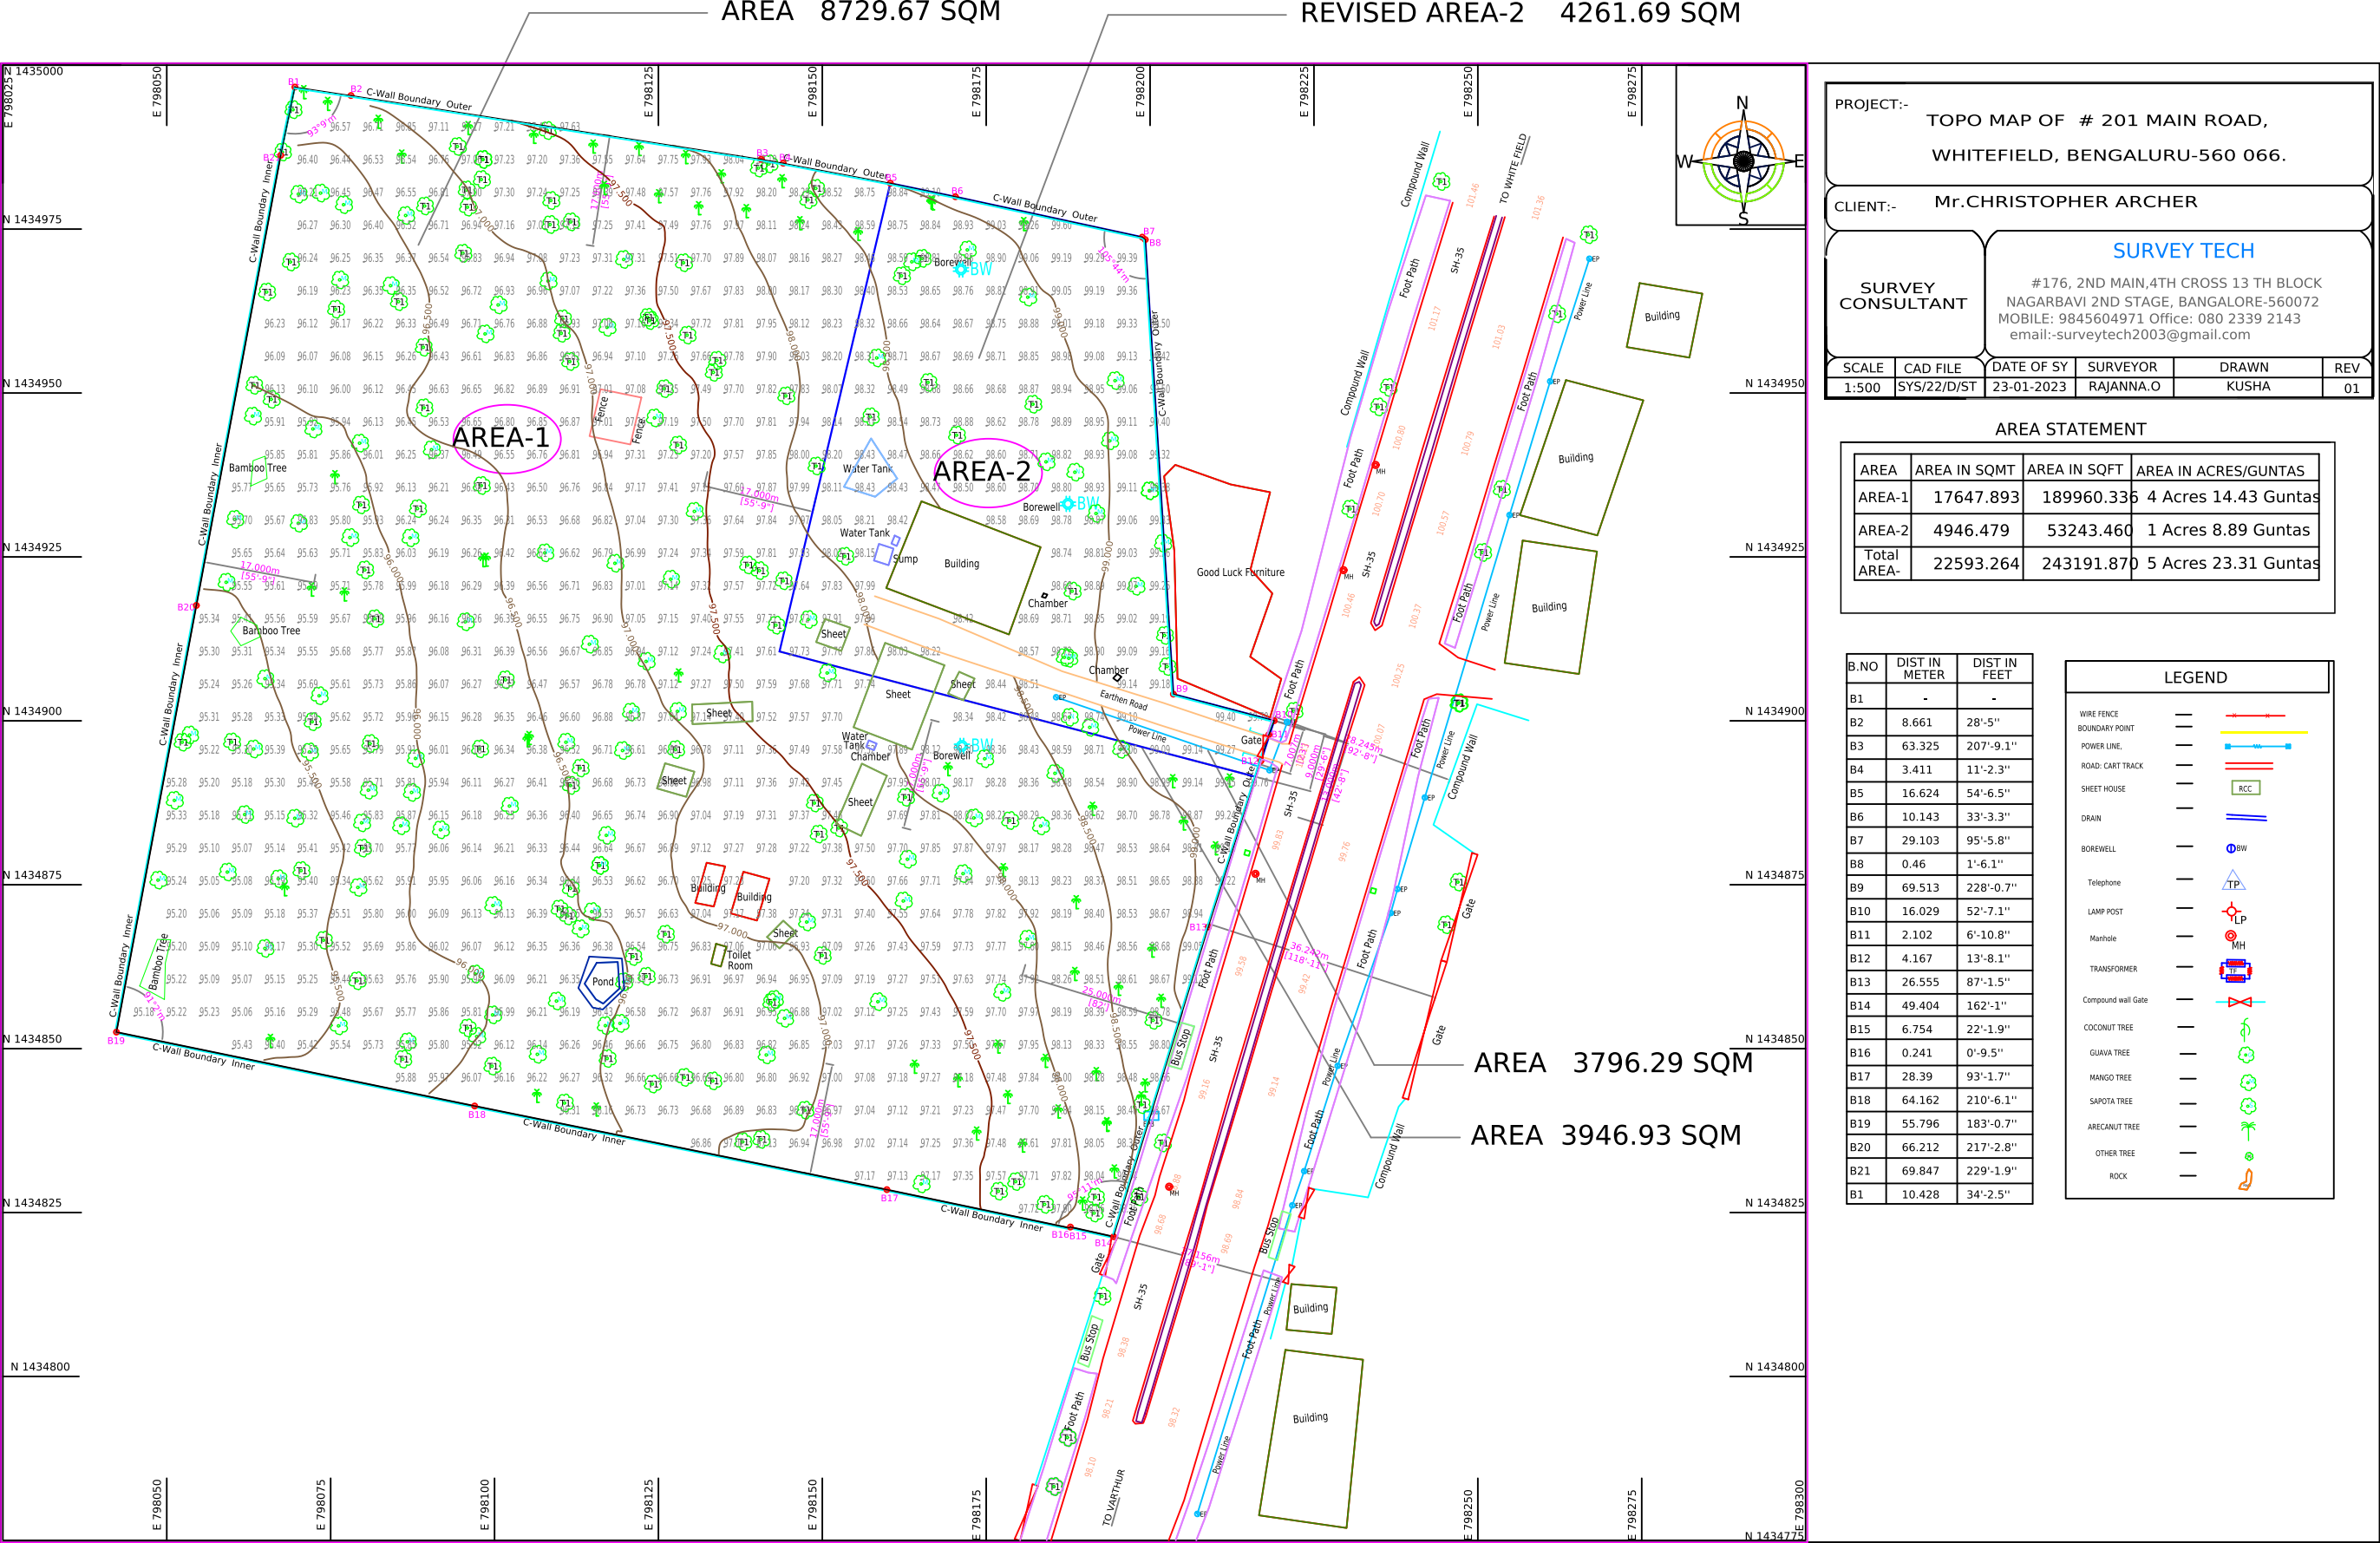

PROJECT:-
TOPO MAP OF # 201 MAIN ROAD,
WHITEFIELD, BENGALURU-560 066.

CLIENT:-
Mr.CHRISTOPHER ARCHER

SURVEY CONSULTANT

#176, 2ND MAIN,4TH CROSS 13 TH BLOCK
NAGARBAVI 2ND STAGE, BANGALORE-560072
MOBILE: 9845604971 Office: 080 2339 2143
email:-surveytech2003@gmail.com

SCALE	CAD FILE	DATE OF SY	SURVEYOR	DRAWN	REV
1:500	SYS/22/D/ST	23-01-2023	RAJANNA.O	KUSHA	01

AREA STATEMENT			
AREA	AREA IN SQMT	AREA IN SQFT	AREA IN ACRES/GUNTAS
AREA-1	17647.893	189960.336	4 Acres 14.43 Guntas
AREA-2	4946.479	53243.460	1 Acres 8.89 Guntas
Total AREA-	22593.264	243191.870	5 Acres 23.31 Guntas

B.NO	DIST IN METER	DIST IN FEET
B1	-	-
B2	8.661	28'-5"
B3	63.325	207'-9.1"
B4	3.411	11'-2.3"
B5	16.624	54'-6.5"
B6	10.143	33'-3.3"
B7	29.103	95'-5.8"
B8	0.46	1'-6.1"
B9	69.513	228'-0.7"
B10	16.029	52'-7.1"
B11	2.102	6'-10.8"
B12	4.167	13'-8.1"
B13	26.555	87'-1.5"
B14	49.404	162'-1"
B15	6.754	22'-1.9"
B16	0.241	0'-9.5"
B17	28.39	93'-1.7"
B18	64.162	210'-6.1"
B19	55.796	183'-0.7"
B20	66.212	217'-2.8"
B21	69.847	229'-1.9"
B1	10.428	34'-2.5"

LEGEND	
WIRE FENCE	---
BOUNDARY POINT	---
POWER LINE	---
ROAD: CART TRACK	---
SHEET HOUSE	---
DRAIN	---
BOREWELL	---
Telephone	---
LAMP POST	---
Manhole	---
TRANSFORMER	---
Compound wall Gate	---
COCONUT TREE	---
GUAVA TREE	---
MANGO TREE	---
SAPOTA TREE	---
ARECANUT TREE	---
OTHER TREE	---
ROCK	---