


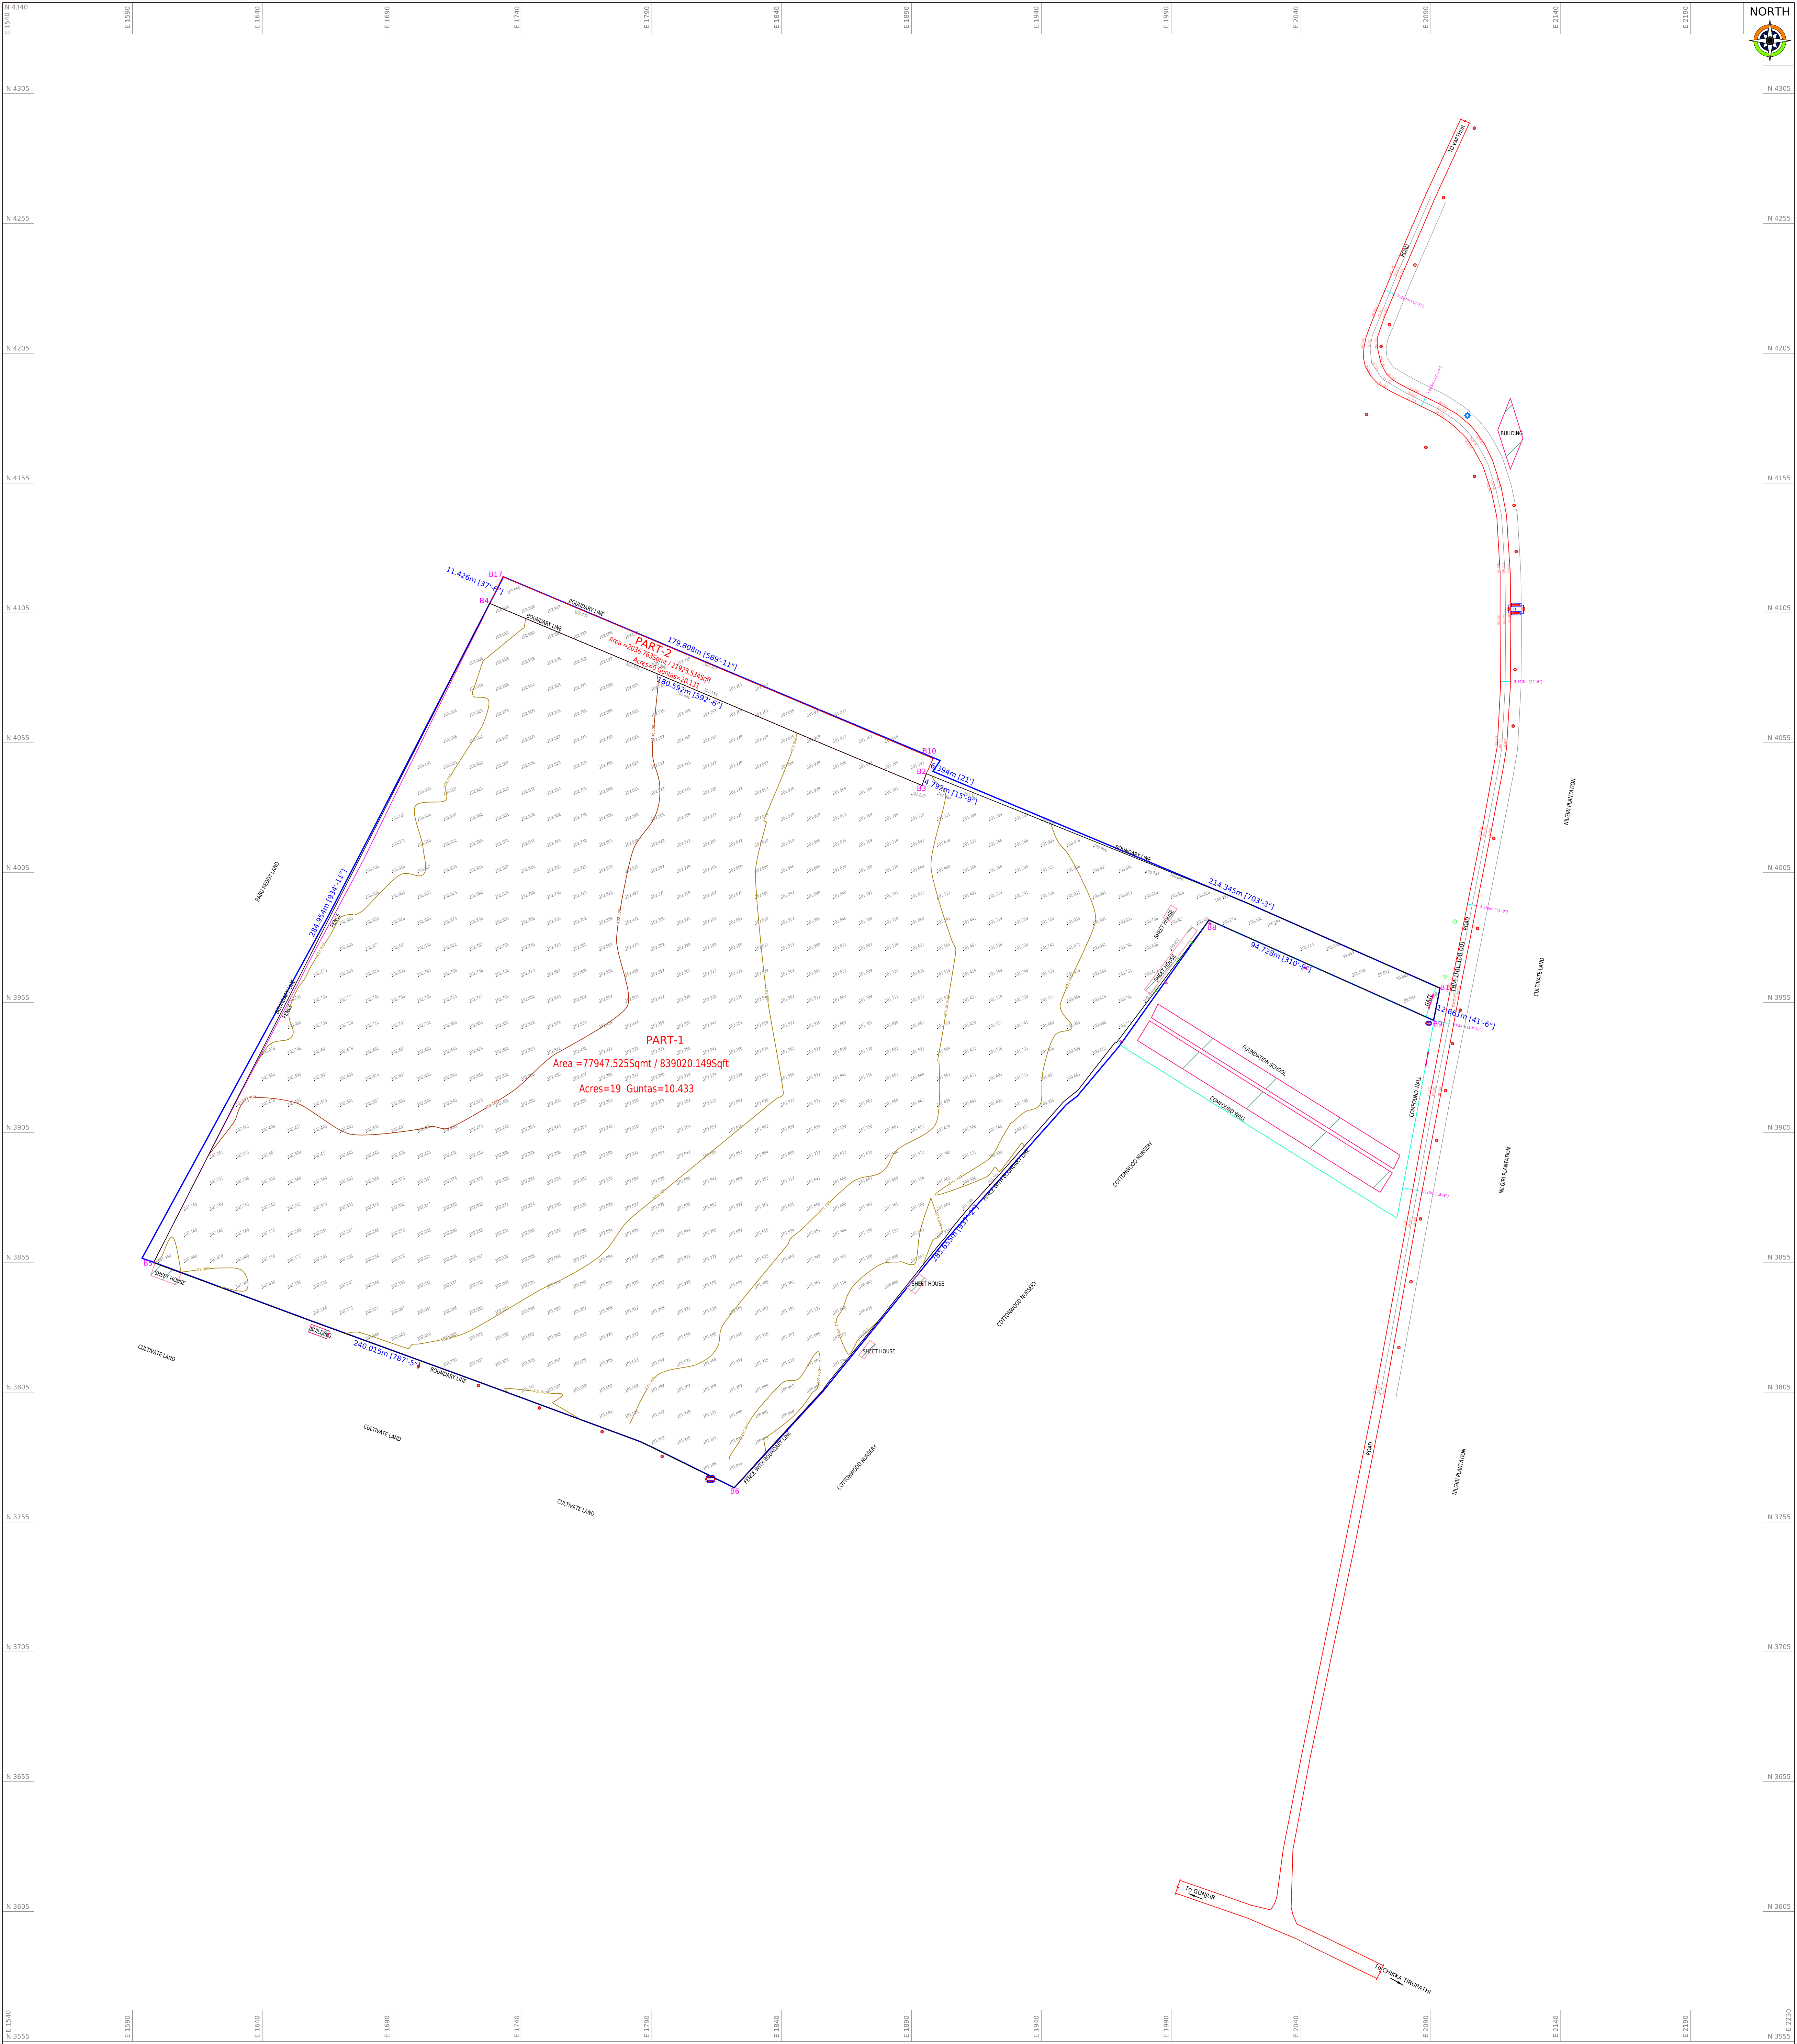

AREA STATEMENT

|                 |     |
|-----------------|-----|
| BOUNDARY LINES  | --- |
| ROAD            | --- |
| DRAIN           | --- |
| BOUNDARY POINTS | --- |
| BUILDING        | --- |
| ELECTRIC POLE   | --- |
| BENCHMARK       | --- |
| BOREWELL        | --- |
| TRANSFORMER     | --- |
| MANHOLE         | --- |
| LAMP POST       | --- |
| TREES           | --- |

| AREA       | AREA IN SQMT | AREA IN SQFT | AREA IN ACRES/ GUNTAS  |
|------------|--------------|--------------|------------------------|
| PART-1     | 77947.525    | 839020.149   | 19 Acres Guntas=10.433 |
| PART-2     | 2036.763     | 21923.534    | 0 Acres Guntas=20.131  |
| PART-3     | 29376.225    | 316203.0497  | Acres Guntas=10.354    |
| PART-4     | 30517.068    | 328482.9737  | Acres Guntas=21.630    |
| TOTAL AREA | 139877.581   | 1505629.7054 | 34 Acres Guntas=22.548 |

|                   |             |   |          |       |     |
|-------------------|-------------|---|----------|-------|-----|
| TITLE             |             | Topographic Survey Land @ Sy No- Gunjur village, Bangalore.                                                                                               |          |       |     |
| CLIENT            |             | -----   |          |       |     |
| SURVEY CONSULTANT |             | LARA TECH<br>#863, 1ST FLOOR, 6TH CROSS, 4TH MAIN<br>PRAKASH NAGAR, BANGALORE-560021<br>MOBILE: 9019512371, 9916696801<br>email:-laratechsurvey@gmail.com |          |       |     |
| SCALE             | SEASON      | DWG NO   | SURVEYOR | DRAWN | REV |
| 1:1000            | 05-Feb-2022 | LT/2022/03/05/04   | SWAMY    | Anand |     |