



Lands already in Hand

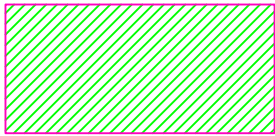

Likely to be added -1



Likely to be added -2

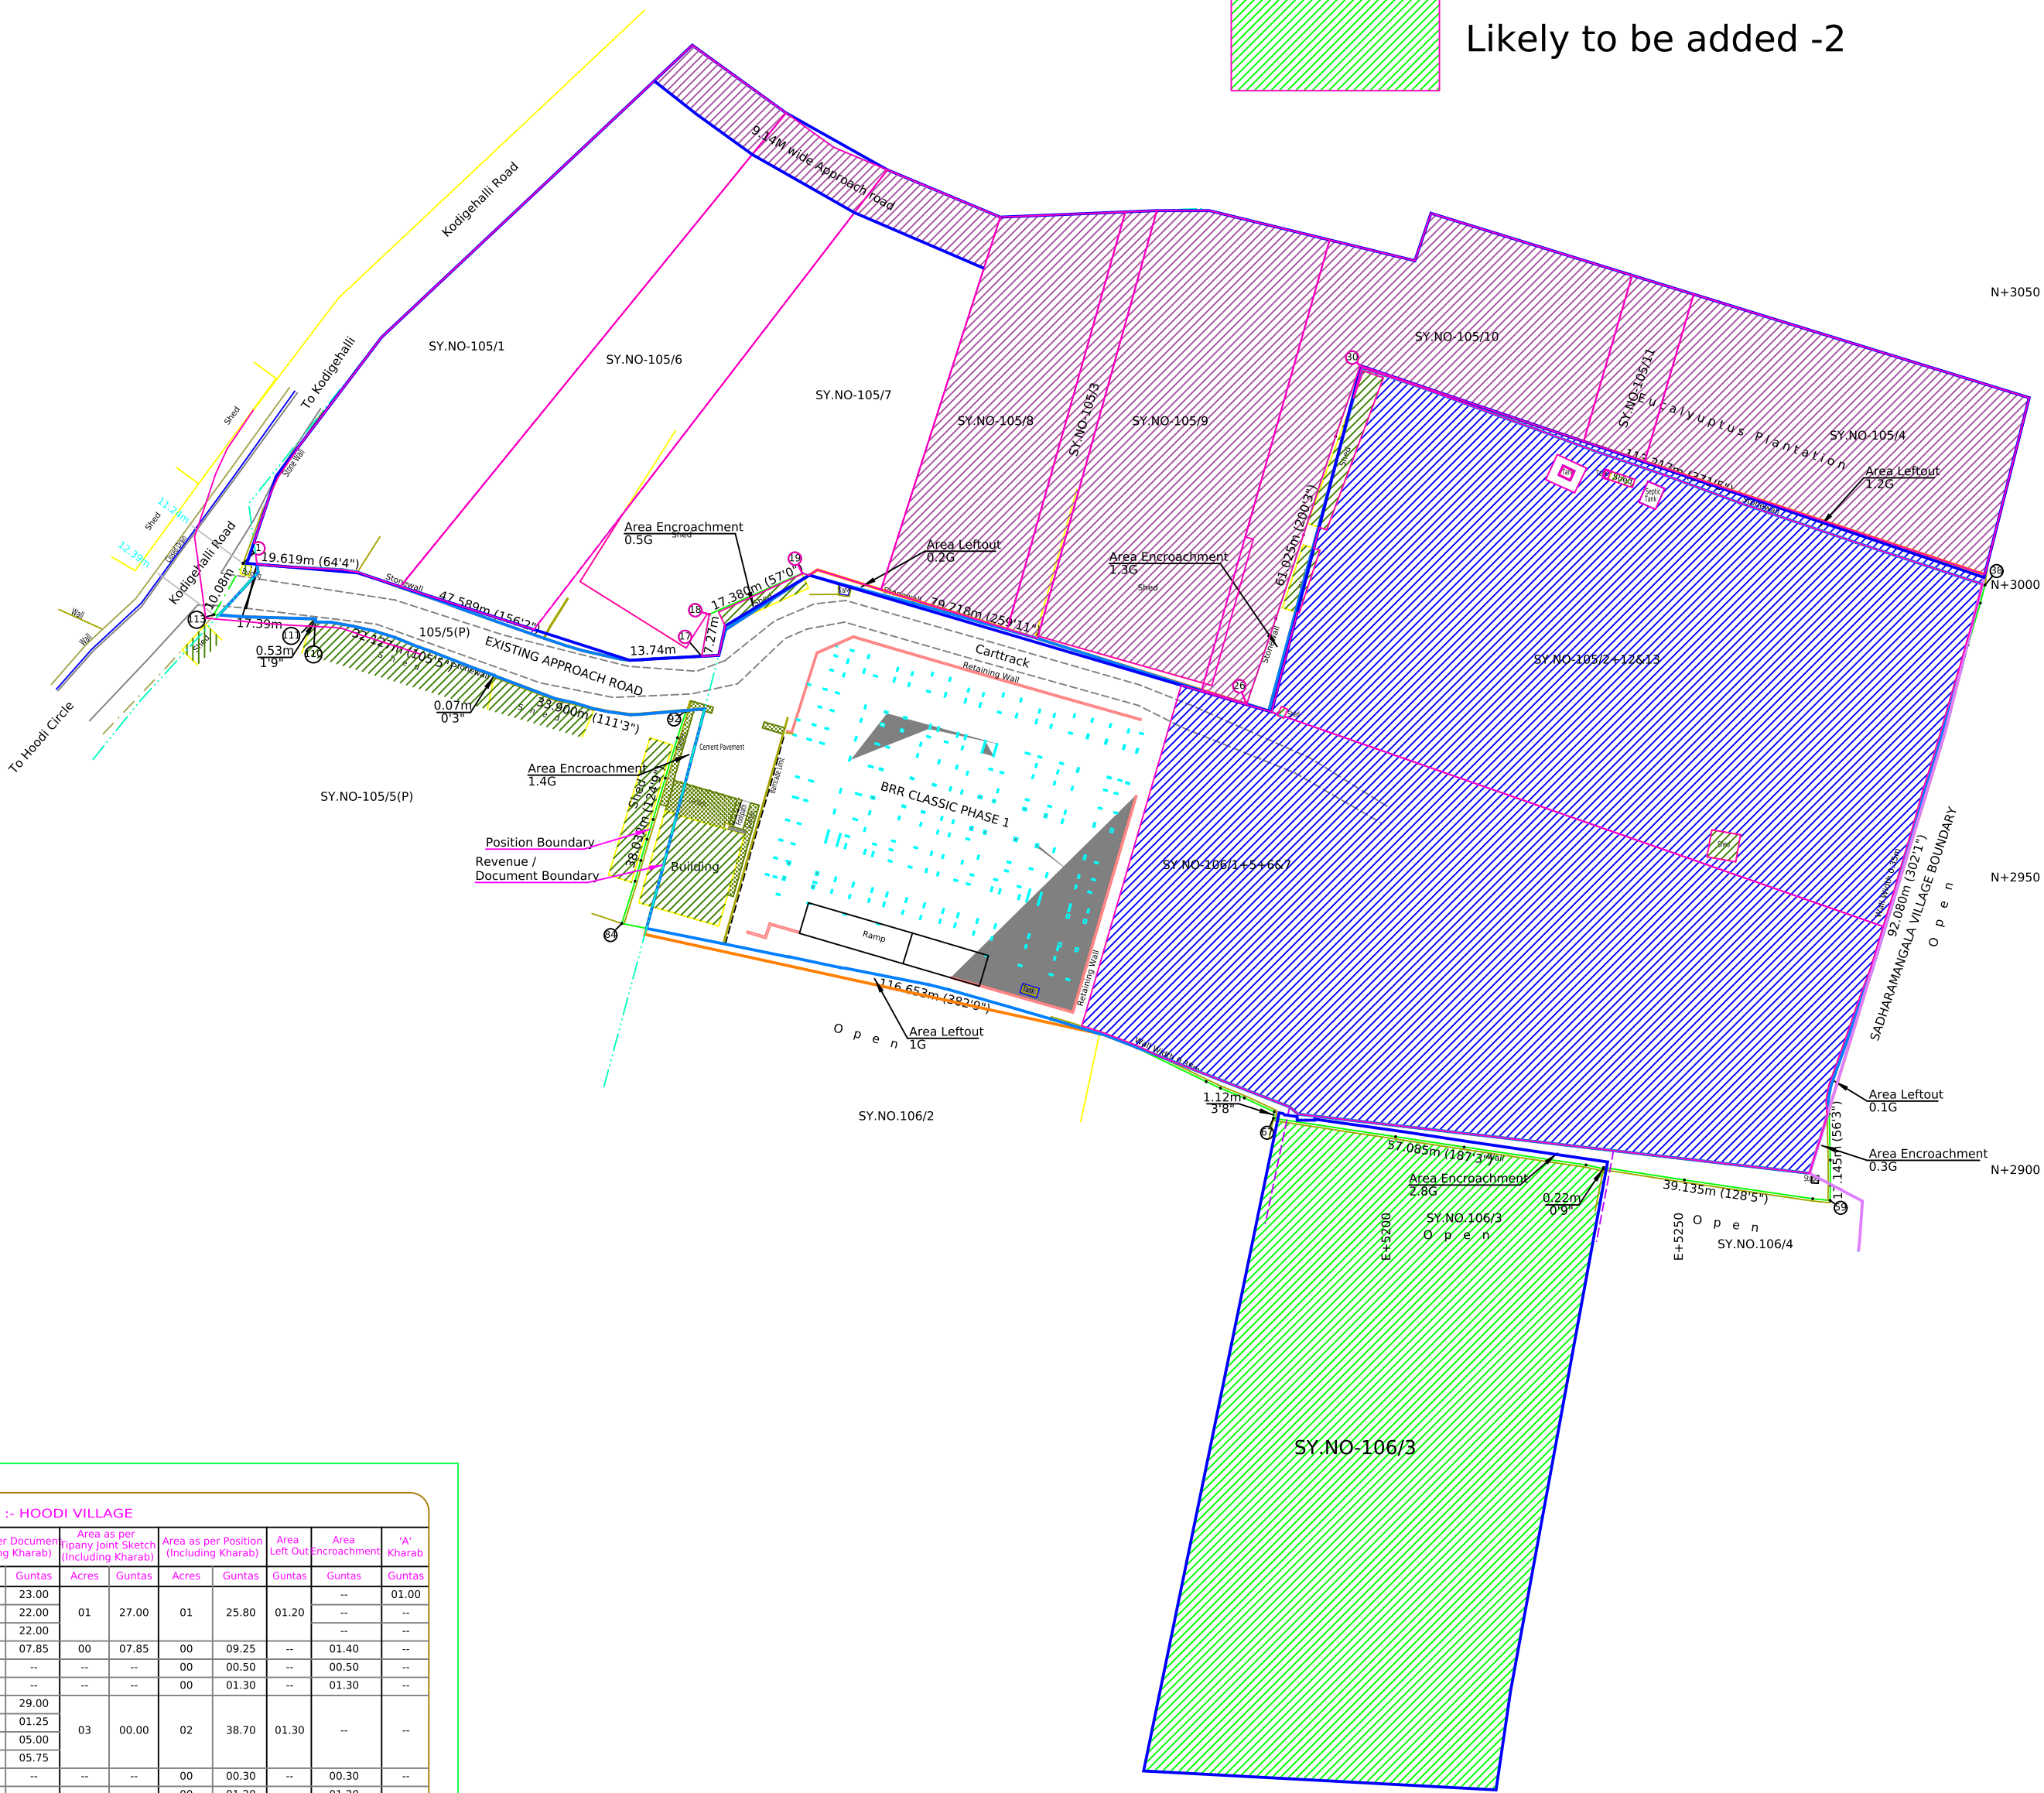

AREA STATEMENT :- HOODI VILLAGE									
Sy. Nos.	Area as per Document (Including Kharab)		Area as per Tipany Joint Sketch (Including Kharab)		Area as per Position (Including Kharab)		Area Left Out (Including Kharab)		'A' Kharab
	Acres	Guntas	Acres	Guntas	Acres	Guntas	Guntas	Guntas	
105/2	00	23.00	01	27.00	01	25.80	01.20	--	01.00
105/12	00	22.00	--	--	--	--	--	--	--
105/13	00	22.00	--	--	--	--	--	--	--
105/5	00	07.85	00	07.85	00	09.25	--	01.40	--
105/7(P)	--	--	--	--	00	00.50	--	00.50	--
105/10(P)	--	--	--	--	00	01.30	--	01.30	--
106/1	02	29.00	--	--	--	--	--	--	--
106/5	00	01.25	03	00.00	02	38.70	01.30	--	--
106/6	00	05.00	--	--	--	--	--	--	--
106/7	00	05.75	--	--	--	--	--	--	--
106/2(P)	--	--	--	--	00	00.30	--	00.30	--
106/3(P)	--	--	--	--	00	01.20	--	01.20	--
106/4(P)	--	--	--	--	00	01.30	--	01.30	--
Sadharamangala village	--	--	--	--	00	00.30	--	00.30	--
ROAD	--	--	--	--	00	00.20	--	00.20	--
TOTAL	04.0	35.85	04.0	34.85	04	38.85	02.50	06.50	01.00

POSITION BOUNDARY SHOWN THUS (4A-38.82G)
DOCUMENT BOUNDARY SHOWN THUS (4A-34.85G)
PLANNING BOUNDARY SHOWN THUS (4A-32.25G)

AREA STATEMENT	NOTE
Total Area of the Site ----- 4 Acres 38.82 Guntas	
LEGEND	
BOUNDARY IN POSITION, BOUNDARY LIMIT	
BOUNDARIES : REVENUE, REVENUE SUB.	
BOUNDARIES : VILLAGE, DOCUMENT	
BOUNDARIES : PLANNING	
ROAD, DRAIN, GATE	

BOUNDARY BEARINGS

Sl. No.	DISTANCE (in m)	BEARING (°) (clockwise)	Sl. No.	DISTANCE (in m)	BEARING (°) (clockwise)	Sl. No.	DISTANCE (in m)	BEARING (°) (clockwise)	Sl. No.	DISTANCE (in m)	BEARING (°) (clockwise)	Sl. No.	DISTANCE (in m)	BEARING (°) (clockwise)	Sl. No.	DISTANCE (in m)	BEARING (°) (clockwise)	Sl. No.	DISTANCE (in m)	BEARING (°) (clockwise)
1	6.199	265.64203	19	17.38	293.84533	37	20.981	251.17817	55	2.459	169.71807	73	6.818	69.15676	91	4.688	342.18734	108	8.007	80.03299
2	6.638	267.02896	20	5.465	254.59317	38	23.286	251.75569	56	2.326	183.91892	74	5.622	73.03815	92	0.213	340.54506	109	3.807	80.03299
3	2.783	261.2147	21	3.099	254.75299	39	3.186	165.56676	57	1.929	181.40194	75	3.172	73.1416	93	8.172	94.75899	110	7.715	88.7574
4	7.815	250.46602	22	11.034	255.21944	40	7.46	163.48173	58	4.303	180.06658	76	7.418	73.7883	94	1.442	91.94754	111	0.527	95.31765
5	7.623	250.89476	23	22.493	254.06615	41	3.844	164.53573	59	2.586	179.11383	77	10.56	74.11199	95	3.661	82.18197	112	12.516	88.31518
6	3.811	249.39644	24	14.657	252.43166	42	3.424	163.08919	60	2.99	84.37711	78	3.577	75.87441	96	2.528	78.6634	113	4.878	85.7085
7	9.501	250.51046	25	13.914	252.38412	43	7.75	163.92462	61	22.17	81.67472	79	14.383	78.84319	97	3.702	73.13622	114	1.145	156.31
8	3.123	253.42201	26	8.555	252.94602	44	7.158	163.53231	62	13.975	81.22048	80	1.06	82.73413	98	3.159	77.92171	115	10.078	830.25018
9	5.135	250.68994	27	15.494	341.12653	45	3.629	162.10434	63	0.219	172.64762	81	8.932	78.03965	99	11.235	69.40516			
10	3.718	251.31651	28	15.039	341.76023	46	7.139	164.51541	64	3.041	77.67759	82	0.378	87.27369	100	0.969	341.30102			
11	3.123	253.42201	29	17.712	341.91593	47	7.109	163.37486	65	21.089	81.66242	83	10.07	78.5093	101	3.255	70.68005			
12	3.678	257.19919	30	12.781	340.77681	48	3.65	164.41035	66	11.83	81.39045	84	18.782	78.70383	102	7.148	68.84163			
13	3.185	257.99509	31	5.572	351.35159	49	7.317	162.959	67	21.125	81.44912	85	7.573	342.60581	103	0.641	66.95395			
14	1.396	263.50117	32	11.249	249.81701	50	3.891	163.40936	68	1.116	352.27645	86	3.667	344.46669	104	2.683	70.37634			
15	2.253	272.64528	33	4.471	250.5884	51	4.014	159.05472	69	5.647	65.1958	87	3.788	342.79908	105	0.488	71.49083			
16	1.783	275.24387	34	21.284	249.66572	52			70	4.412	67.82965	88	3.544	342.73085	106	3.966	67.68351			



NORTH		TITLE	
BOUNDARY CHART OF SY No's. OF HOODI VILLAGE , K.R. PURAM HOBLI BANGALORE EAST.			
SCALE	1 : 1	DRAWING No.	013-A/2021
PLOT		SEASON	JANUARY / 2021
AREA		TOTAL AREA OF THE SITE =	4 Acres 38.82 Guntas
SURVEYED		GUIDELINE SURVEYING CONSULTANTS TOPOMAPPING & ENGINEERING SERVICES # 272 "GUIDELINE PROJECT" 14th Cross, 1st Stage, 1st Block	