
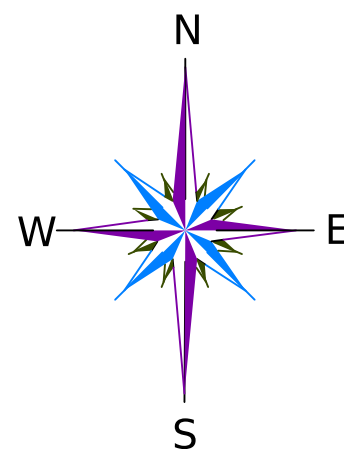


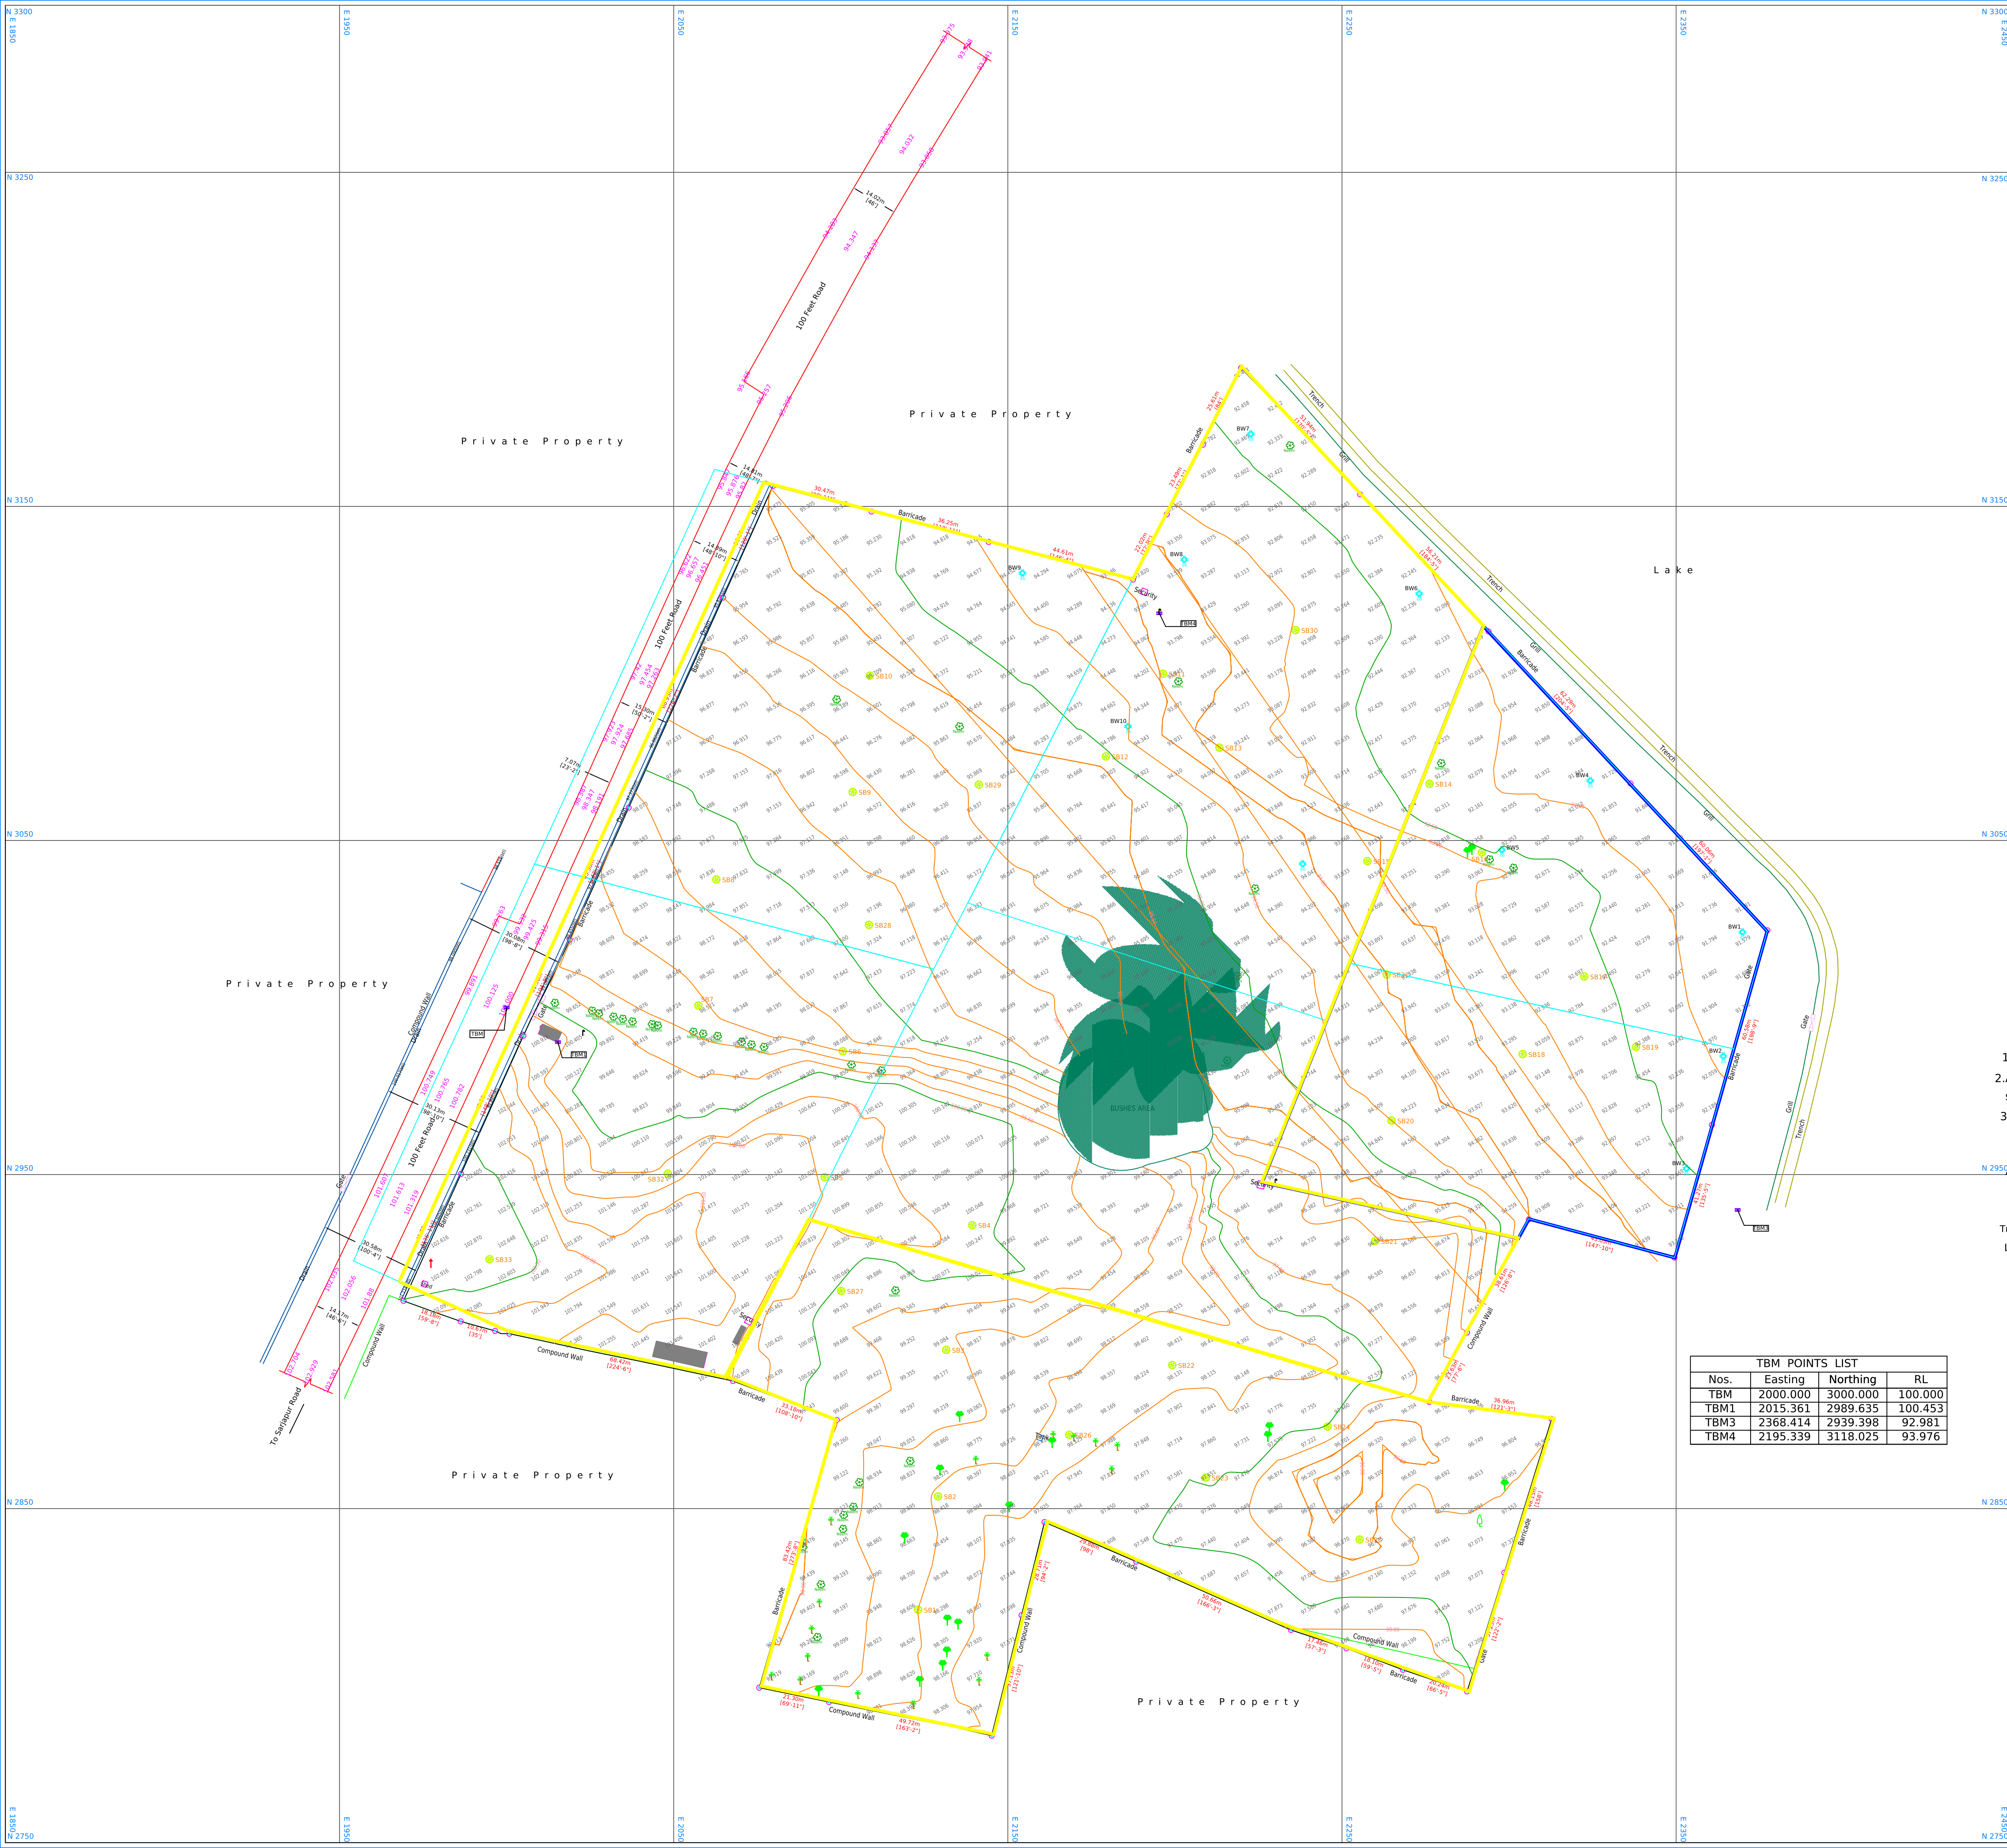

Scale:- 1:1000 (1Cm = 10.00M)

Notes:-

1. All Dimension & levels are in meters,
2. A Bench mark has been established On Road as shown and assigning it to a TBM - 100.000 arbitrarily
3. Spot Levels taken at 10 mtr

LEGEND

2950	TBM ,Vertex, Boundary	  
	Asphalt Road , Pathway , Drain	  
	Camera Pole, Soil Test Point, EP	  
	Bore Well, Barricade, Grill, Trench	   
	Trees: Coconut, Neem, Eucalyptus & Others	   
	Levels:-Road, Spot & Bottom, Contour	   

AREA STATEMENT

97568.07 Sqmt / 1050214.00 Sqft
Acres=24 Guntas=4.36

TITLE:-

Topographical Land Survey For The Site
Syno: 109,110, 111, 112,114, 113, 115 116
Of Sarjapur Road
Carmelaram, Chikkabellandur
Bangalore, Karnata - 560035.

CLIENT:-

M/s.APARNA CONSTRUCTION
Carmelaram, Chikkabellandur
Bengaluru

Drawing No:- GMC: 104 - RC

Sys5/D/Aparna Sarianpura - 26.06.2024

Season: June - 2024

SURVEYED BY	SUB
-------------	-----

SURVETED BT	SURVETED ON
-------------	-------------

Ajay	248
------	-----

DRAWN BY	CHECKED BY
----------	------------

C-11	C-11-1-B
------	----------

CONSULTANTS:-



GEO-METAGE CONSULTANTS INC
74, 3rd Main, 1st Stage, 1st Phase
West of Chord Road, Service Road
Manjunathnagar
Bangalore-10
Mob-9845151801