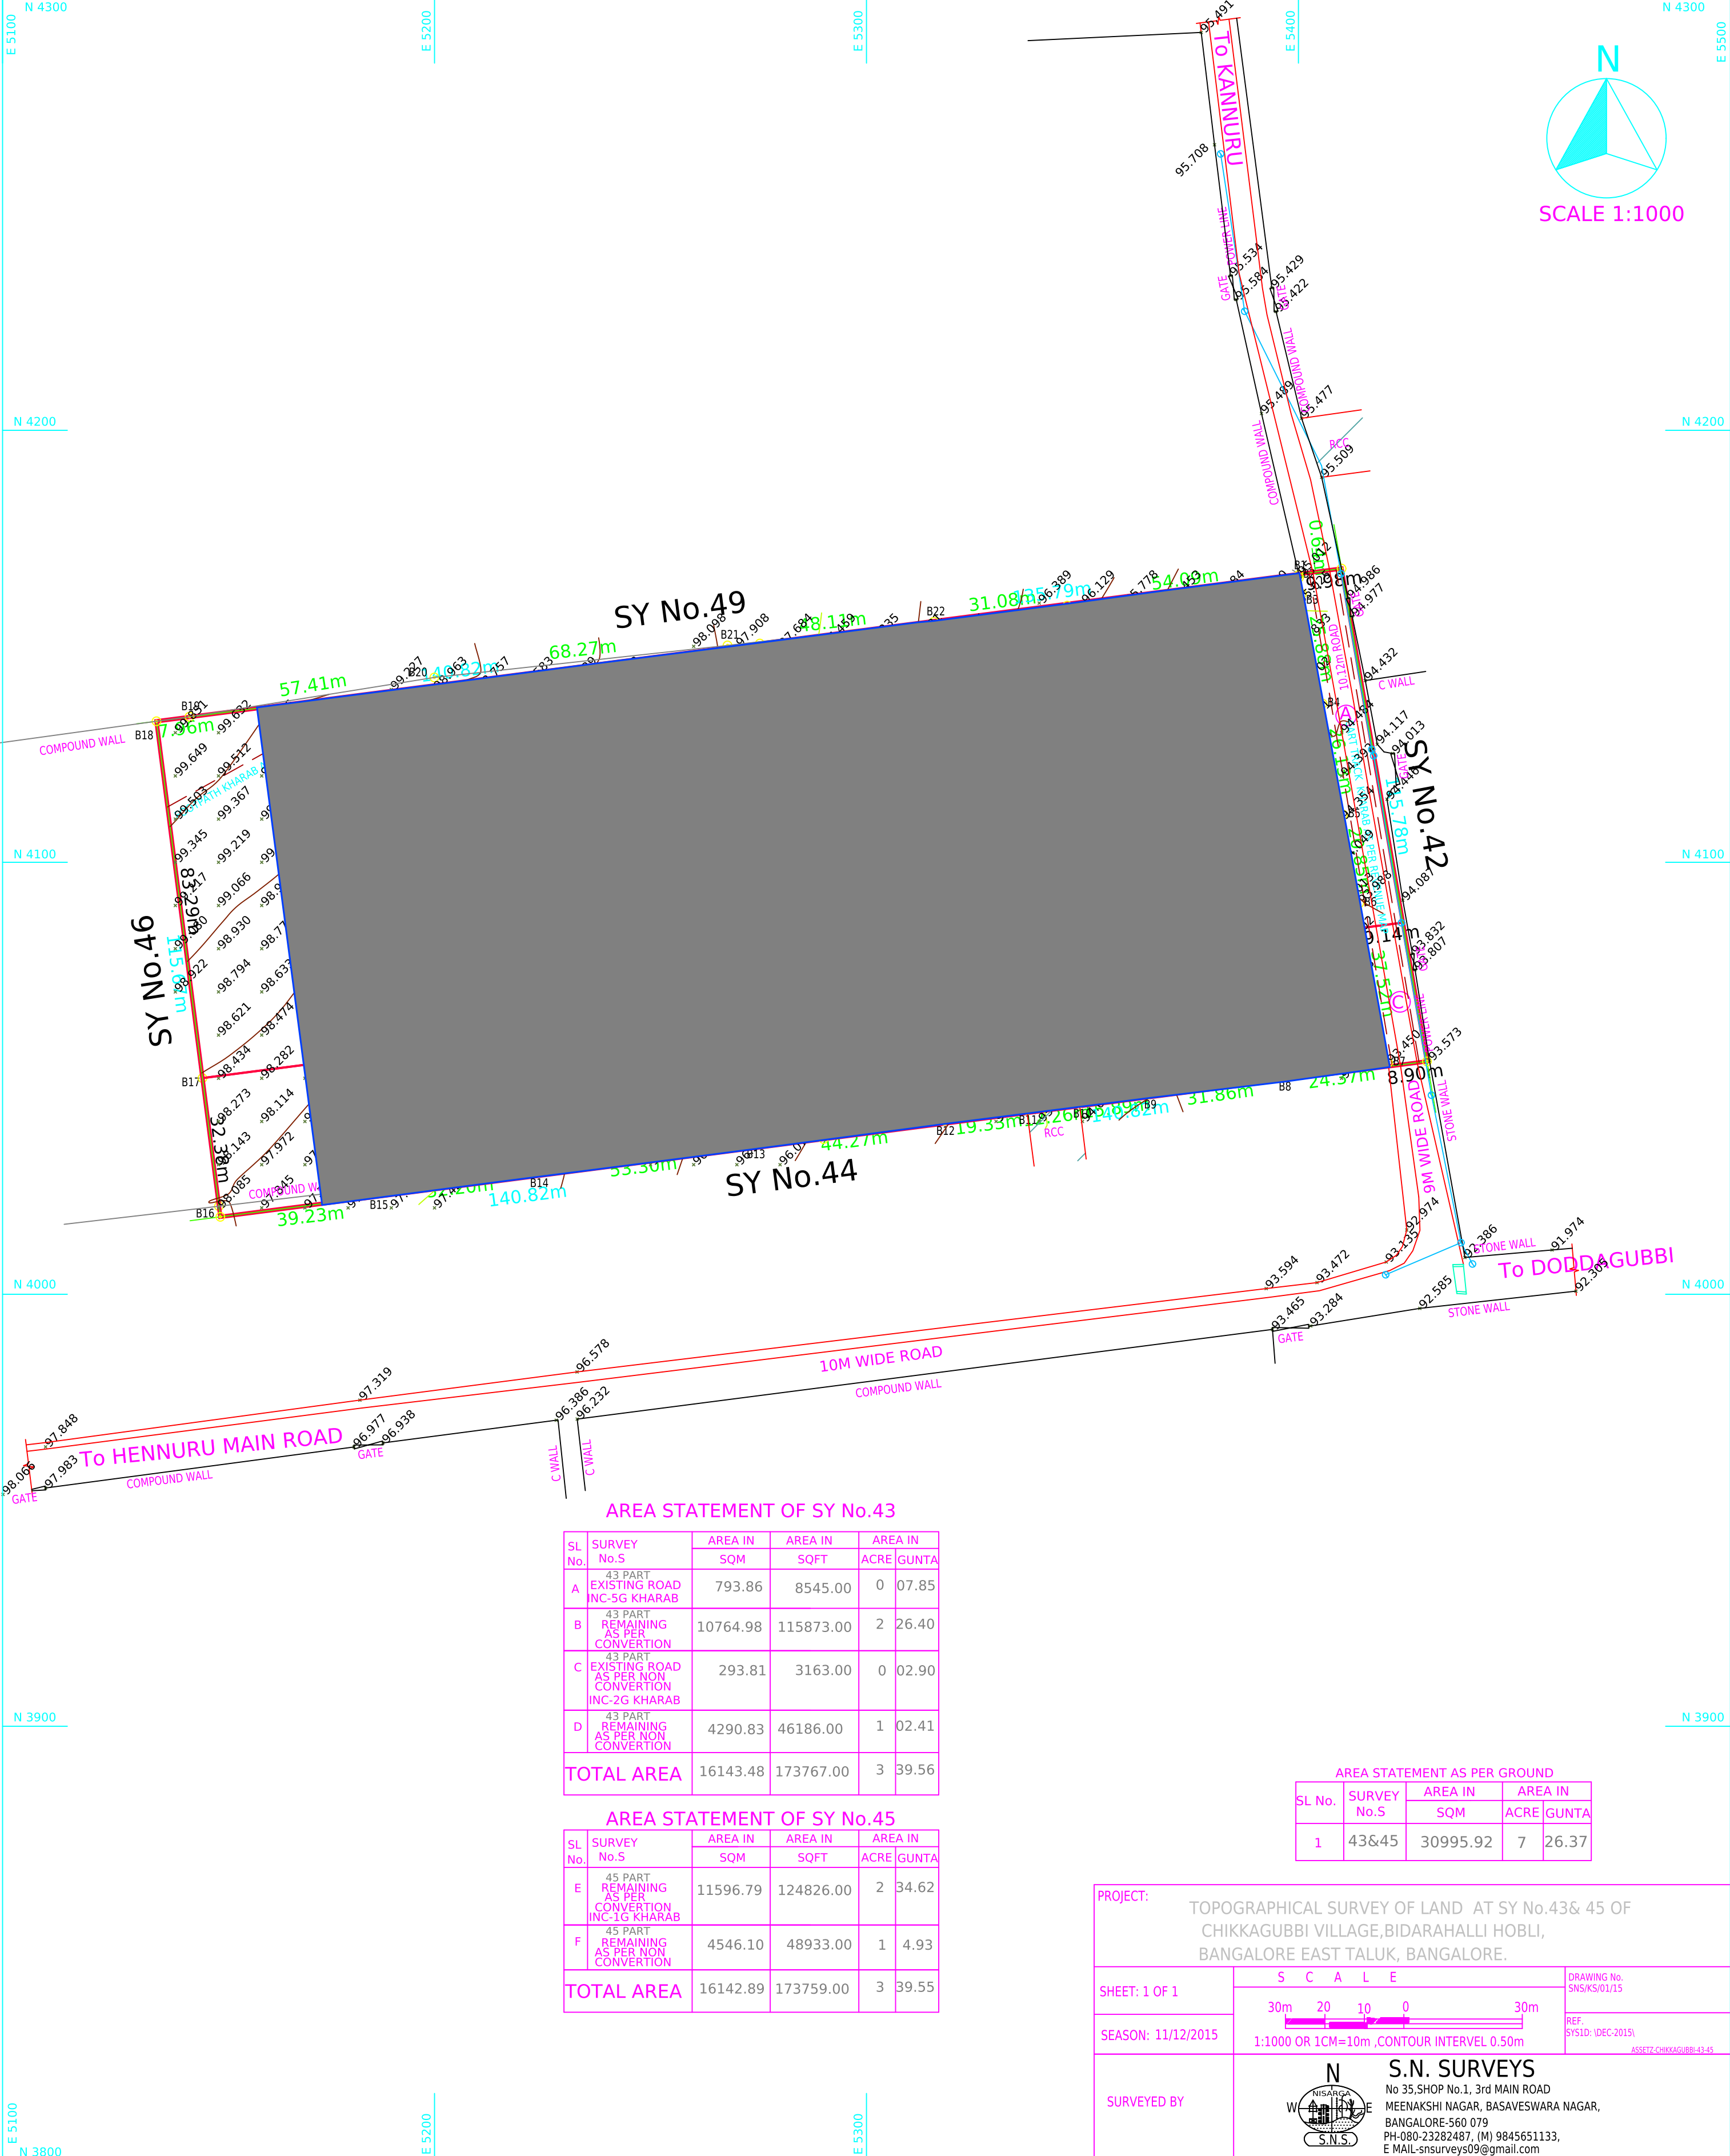


SCALE 1:1000

AREA STATEMENT OF SY No.43

| SL No.     | SURVEY No.S                                               | AREA IN SQM | AREA IN SQFT | AREA IN ACRE | AREA IN GUNTA |
|------------|-----------------------------------------------------------|-------------|--------------|--------------|---------------|
| A          | 43 PART EXISTING ROAD INC-5G KHARAB                       | 793.86      | 8545.00      | 0            | 07.85         |
| B          | 43 PART REMAINING AS PER CONVERSION                       | 10764.98    | 115873.00    | 2            | 26.40         |
| C          | 43 PART EXISTING ROAD AS PER NON CONVERSION INC-2G KHARAB | 293.81      | 3163.00      | 0            | 02.90         |
| D          | 43 PART REMAINING AS PER NON CONVERSION                   | 4290.83     | 46186.00     | 1            | 02.41         |
| TOTAL AREA |                                                           | 16143.48    | 173767.00    | 3            | 39.56         |

AREA STATEMENT OF SY No.45

| SL No.     | SURVEY No.S                                       | AREA IN SQM | AREA IN SQFT | AREA IN ACRE | AREA IN GUNTA |
|------------|---------------------------------------------------|-------------|--------------|--------------|---------------|
| E          | 45 PART REMAINING AS PER CONVERSION INC-1G KHARAB | 11596.79    | 124826.00    | 2            | 34.62         |
| F          | 45 PART REMAINING AS PER NON CONVERSION           | 4546.10     | 48933.00     | 1            | 4.93          |
| TOTAL AREA |                                                   | 16142.89    | 173759.00    | 3            | 39.55         |

AREA STATEMENT AS PER GROUND

| SL No. | SURVEY No.S | AREA IN SQM | AREA IN ACRE | AREA IN GUNTA |
|--------|-------------|-------------|--------------|---------------|
| 1      | 43&45       | 30995.92    | 7            | 26.37         |

PROJECT:

TOPOGRAPHICAL SURVEY OF LAND AT SY No.43& 45 OF CHIKKAGUBBI VILLAGE,BIDARAHALLI HOBLI, BANGALORE EAST TALUK, BANGALORE.

SHEET: 1 OF 1

SEASON: 11/12/2015

SURVEYED BY

SCALE

30m 20 10 0 30m

1:1000 OR 1CM=10m ,CONTOUR INTERVAL 0.50m

DRAWING No. SNS/KS/01/15

REF. SYSID: /DEC-2015/

ASSETZ-CHIKKAGUBBI-43-45

S.N. SURVEYS

No 35,SHOP No.1, 3rd MAIN ROAD MEENAKSHI NAGAR, BASAVESWARA NAGAR, BANGALORE-560 079 PH-080-23282487, (M) 9845651133, E MAIL-snsurveys09@gmail.com