
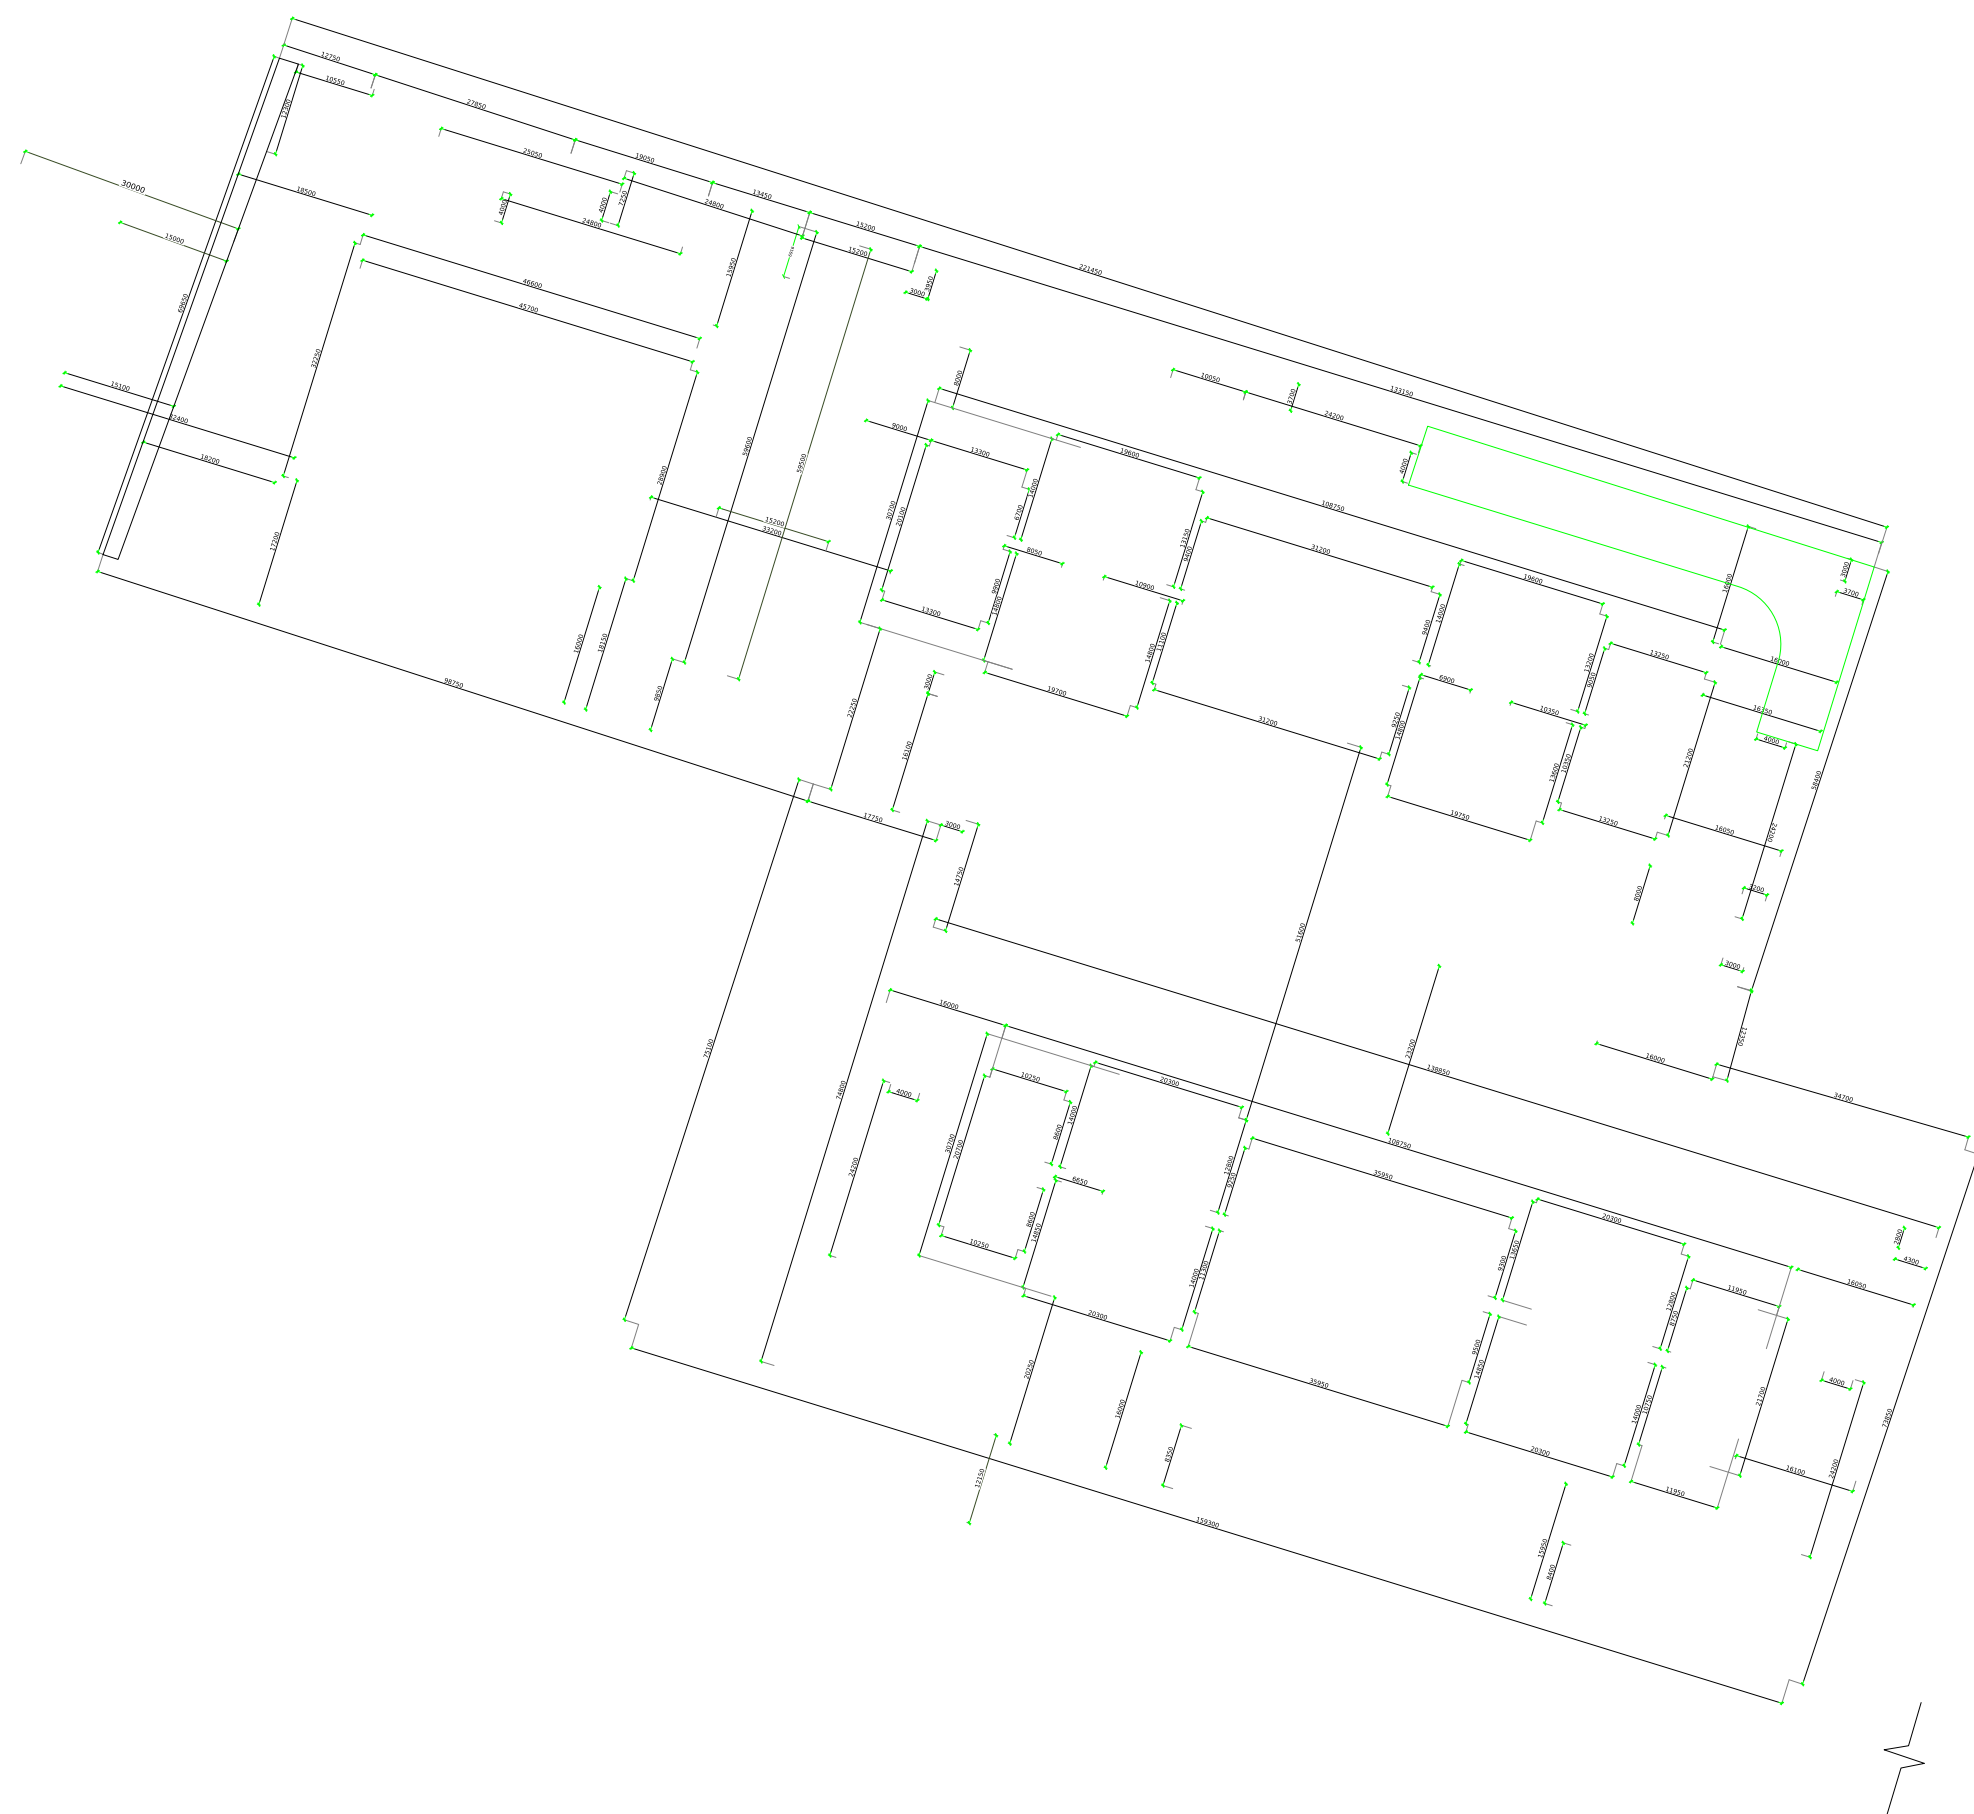


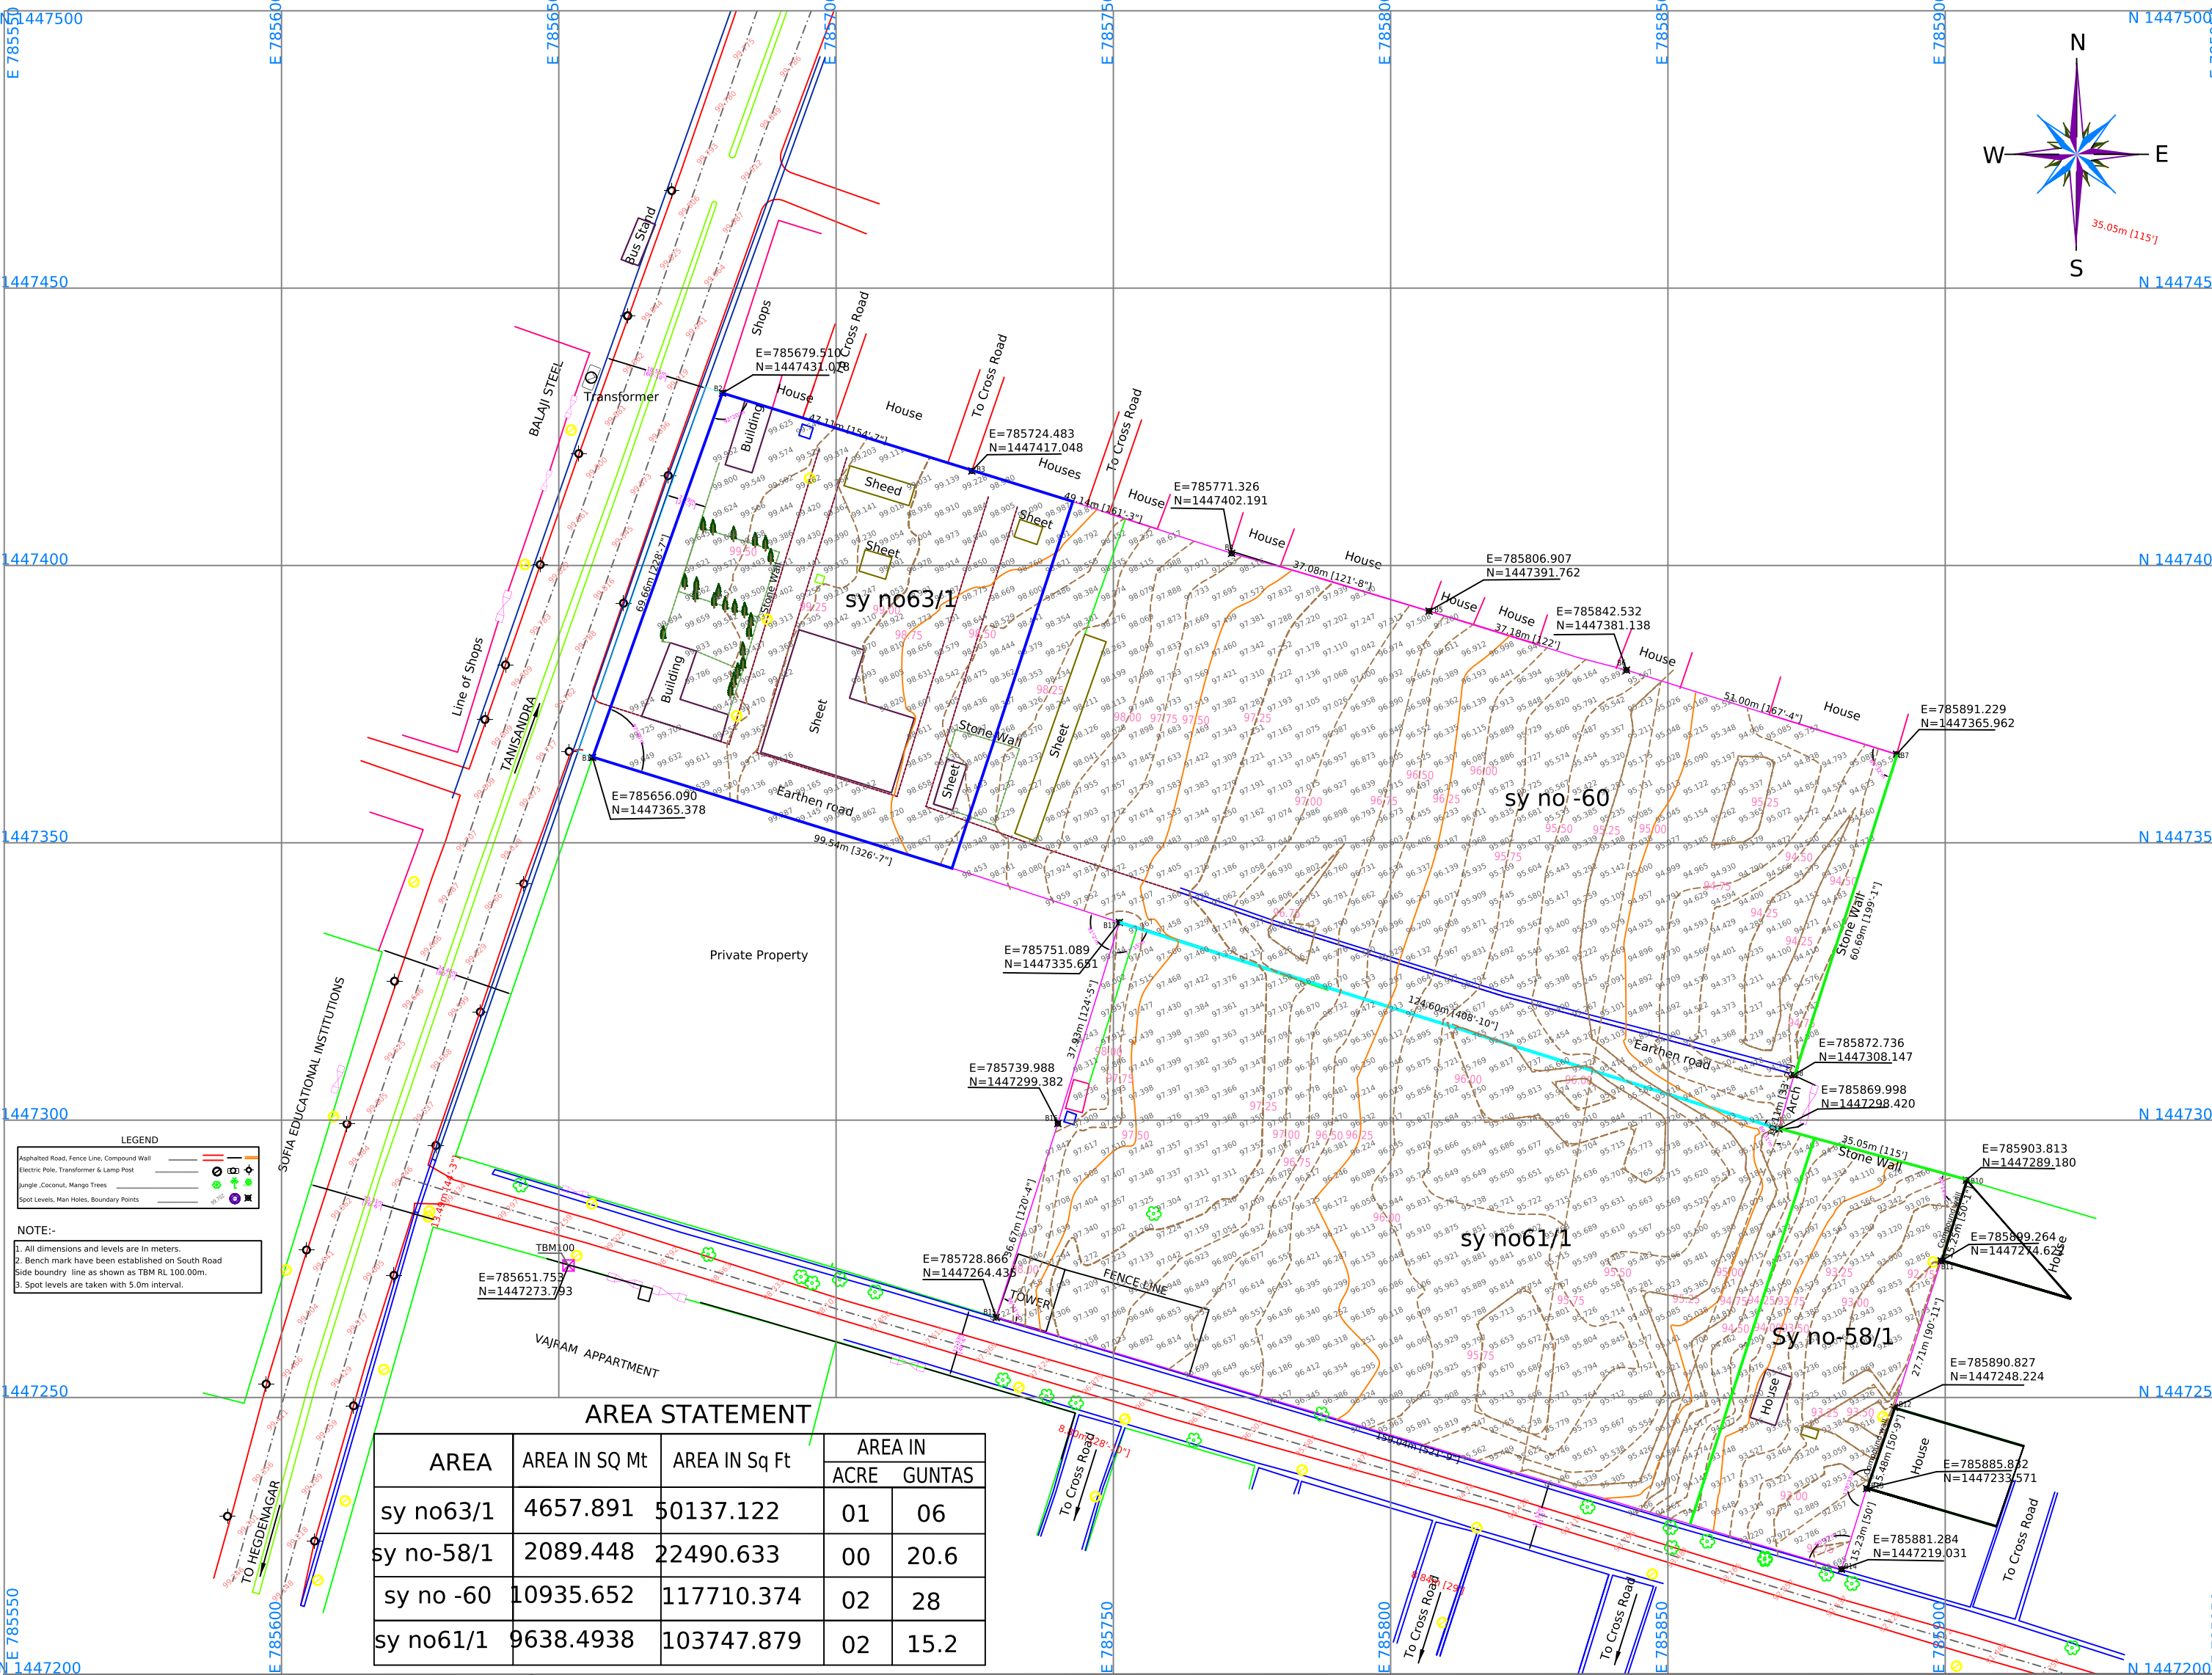

AREA STATEMENT				
AREA	AREA IN SQ Mt	AREA IN Sq Ft	AREA IN	
			ACRE	GUNTAS
sy no63/1	4657.891	50137.122	01	06
sy no-58/1	2089.448	22490.633	00	20.6
sy no -60	10935.652	117710.374	02	28
sy no61/1	9638.4938	103747.879	02	15.2

TITLE:-
TOPOGRAPHICAL SURVEY OF LAND AT
CHOKKANAHALLI(VILLAGE)
TANISANDRA MAIN ROAD
BENGALURU-NORTH

CONSULTANTS:-
VAJRAM GROUPS
BENGALURU

CONSULTANTS:-
HRITHIK SURVEYS
*Survey Mapping *Didital Survey* Topographical Survey*
15/2, Ground Floor, 1st Cross,
Maruthinagar, Bangalore-560072
Mobile: +91 7353970874,9008012217
e-mail:hrithiksveys@gmail.com

DWG.No.
REF.WORK2019/June

SEASON:
June-2019

DRAWN BY:
Somashekar

Scale :
PLAN
1:1000 (1Cm=10.0m)

CHECKED BY:
Munjunatha C D

APPROVED BY: