


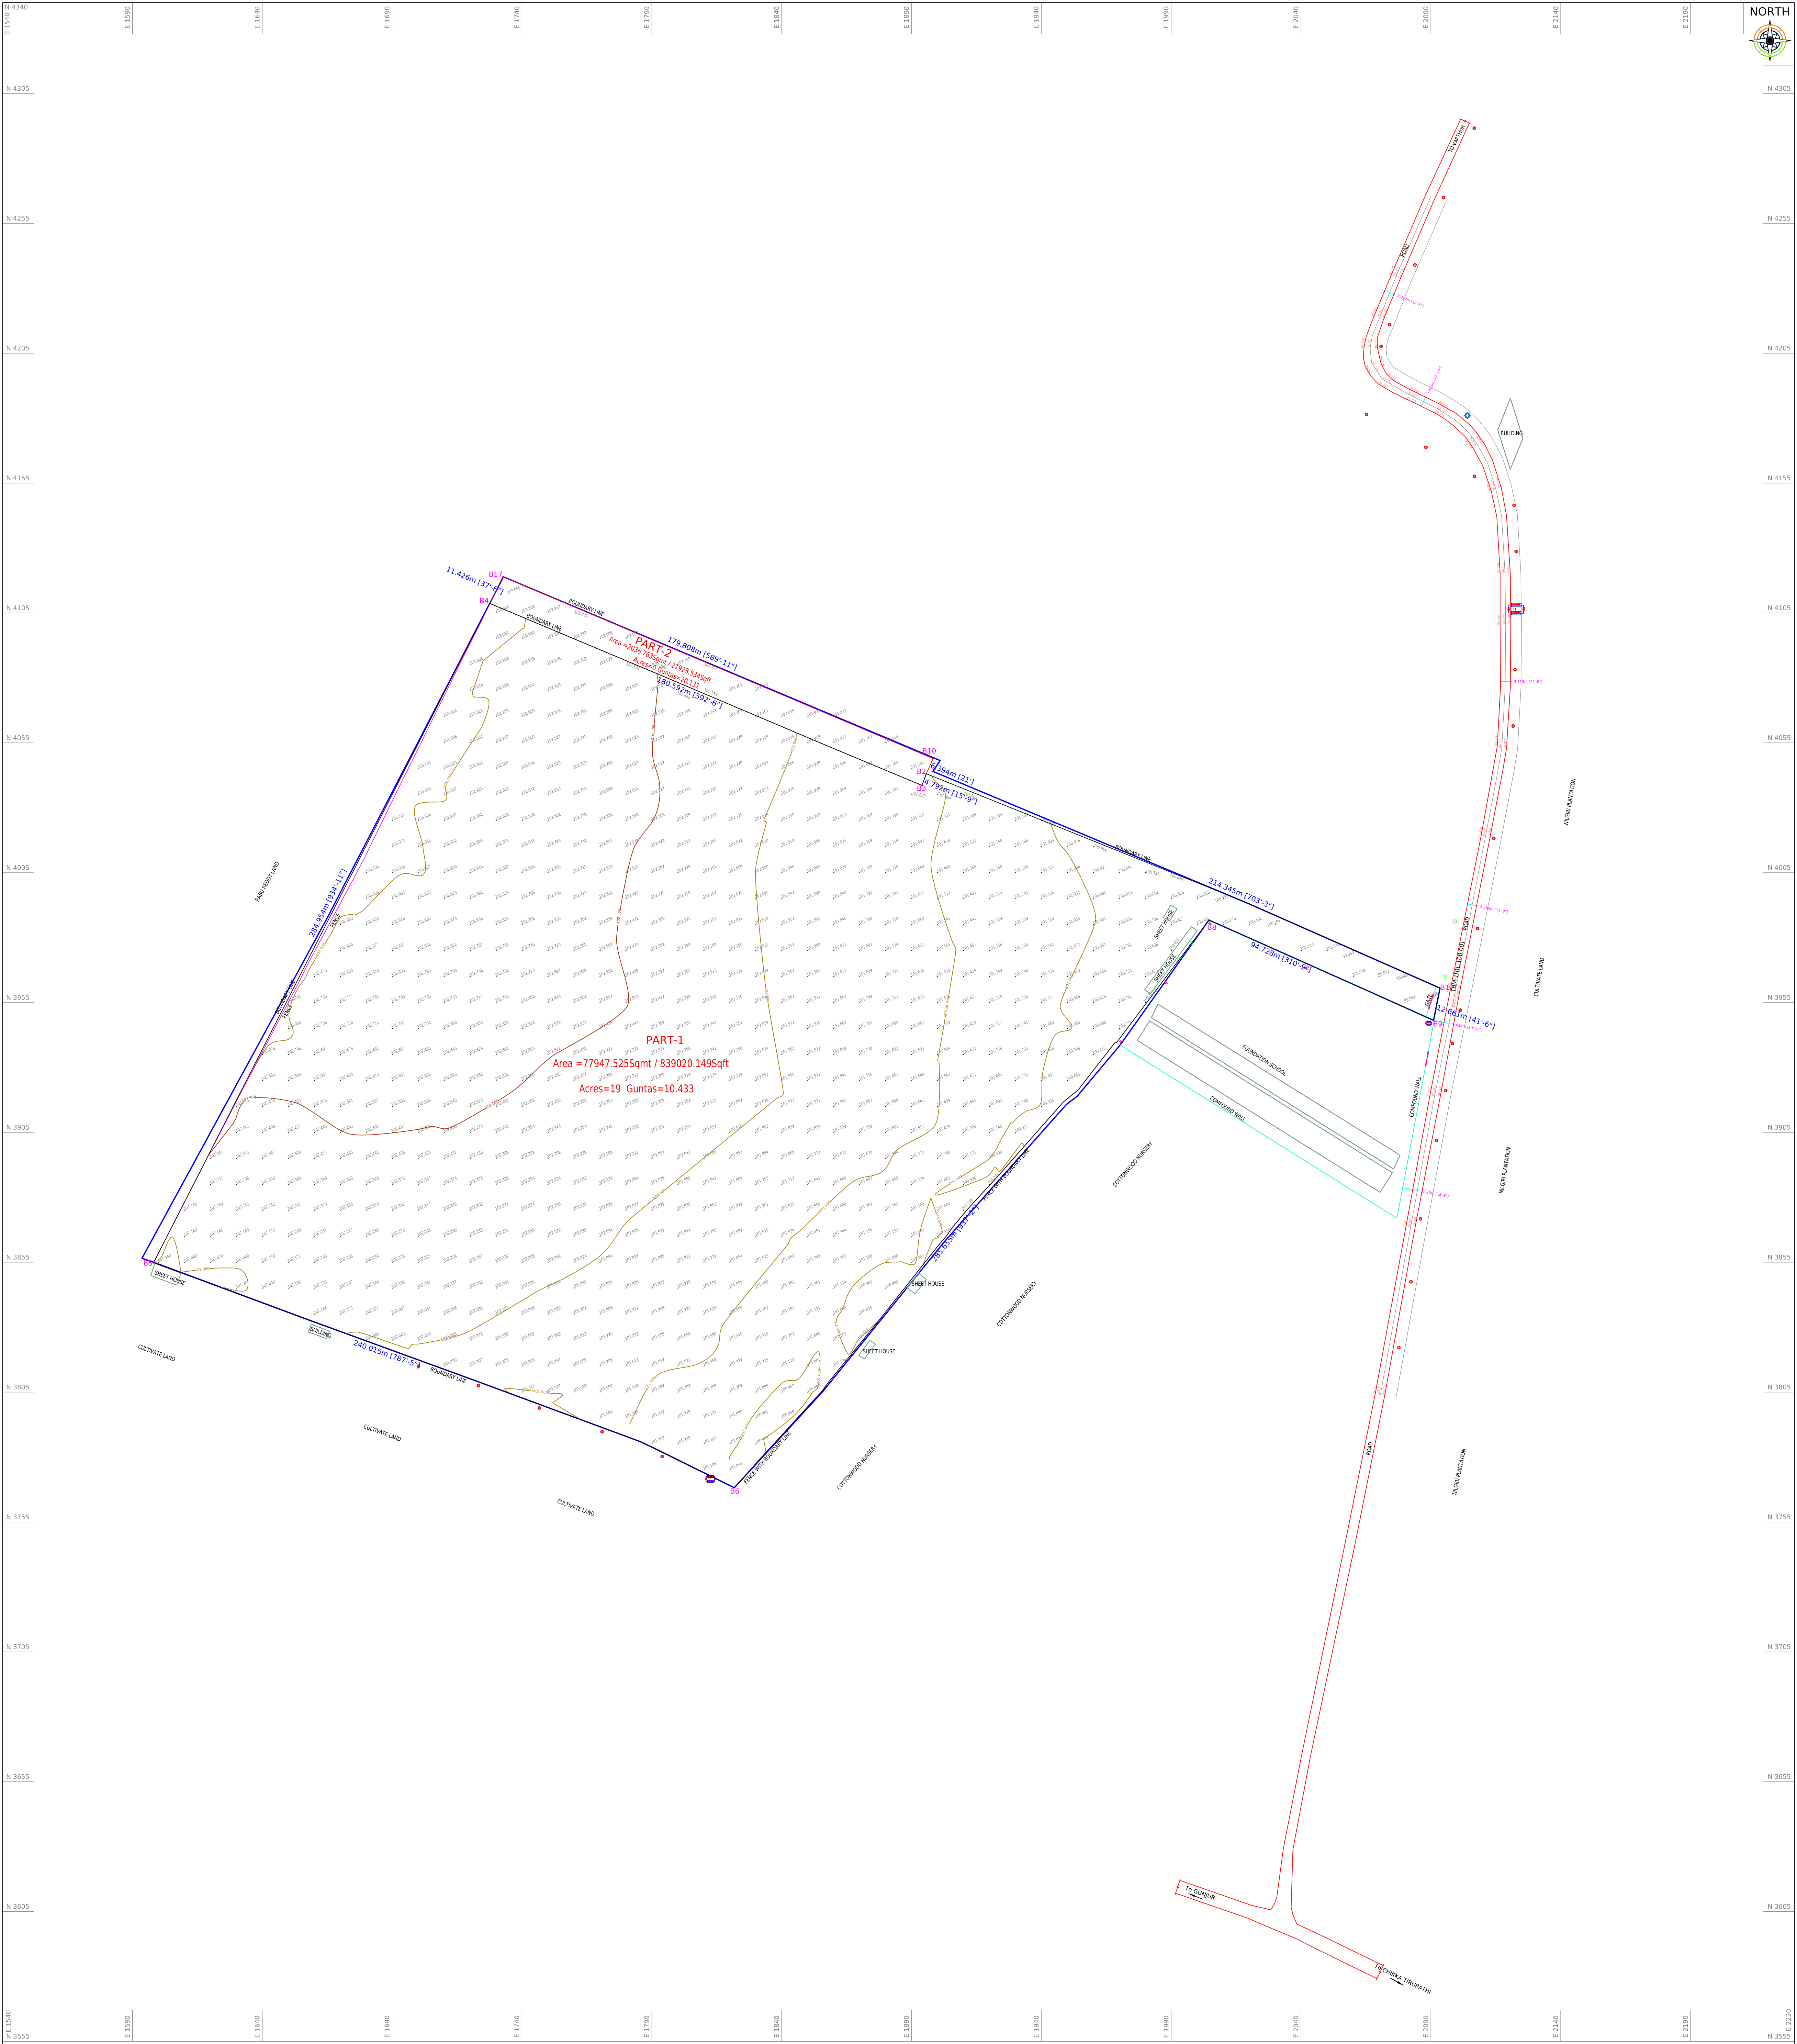

AREA STATEMENT

BOUNDARY LINES	---
ROAD	---
DRAIN	---
BOUNDARY POINTS	○
BUILDING	□
ELECTRIC POLE	⊕
BENCHMARK	⊕
BOREWELL	⊕
TRANSFORMER	⊕
MANHOLE	⊕
LAMP POST	⊕
TREES	⊕

AREA	AREA IN SQMT	AREA IN SQFT	AREA IN ACRES/ GUNTAS
PART-1	77947.525	839020.149	19 Acres Guntas=10.433
PART-2	2036.763	21923.534	0 Acres Guntas=20.131
PART-3	29376.225	316203.497	Acres Guntas=10.354
PART-4	30517.068	328482.973	Acres Guntas=21.630
TOTAL AREA	139877.581	1505629.705	34 Acres Guntas=22.548

TITLE		Topographic Survey Land @ Sy No- Gunjur village, Bangalore.	
CLIENT		-----	
SURVEY CONSULTANT		LARA TECH #863, 1ST FLOOR, 6TH CROSS, 4TH MAIN PRAKASH NAGAR, BANGALORE-560021 MOBILE: 9019512371, 9916696801 email:-laratechsurvey@gmail.com	
SCALE	SEASON	DWG NO	SURVEYOR
1:1000	05-Feb-2022	LT/2022/03/05/04	SWAMY
DRAWN		REV	
Anand			