


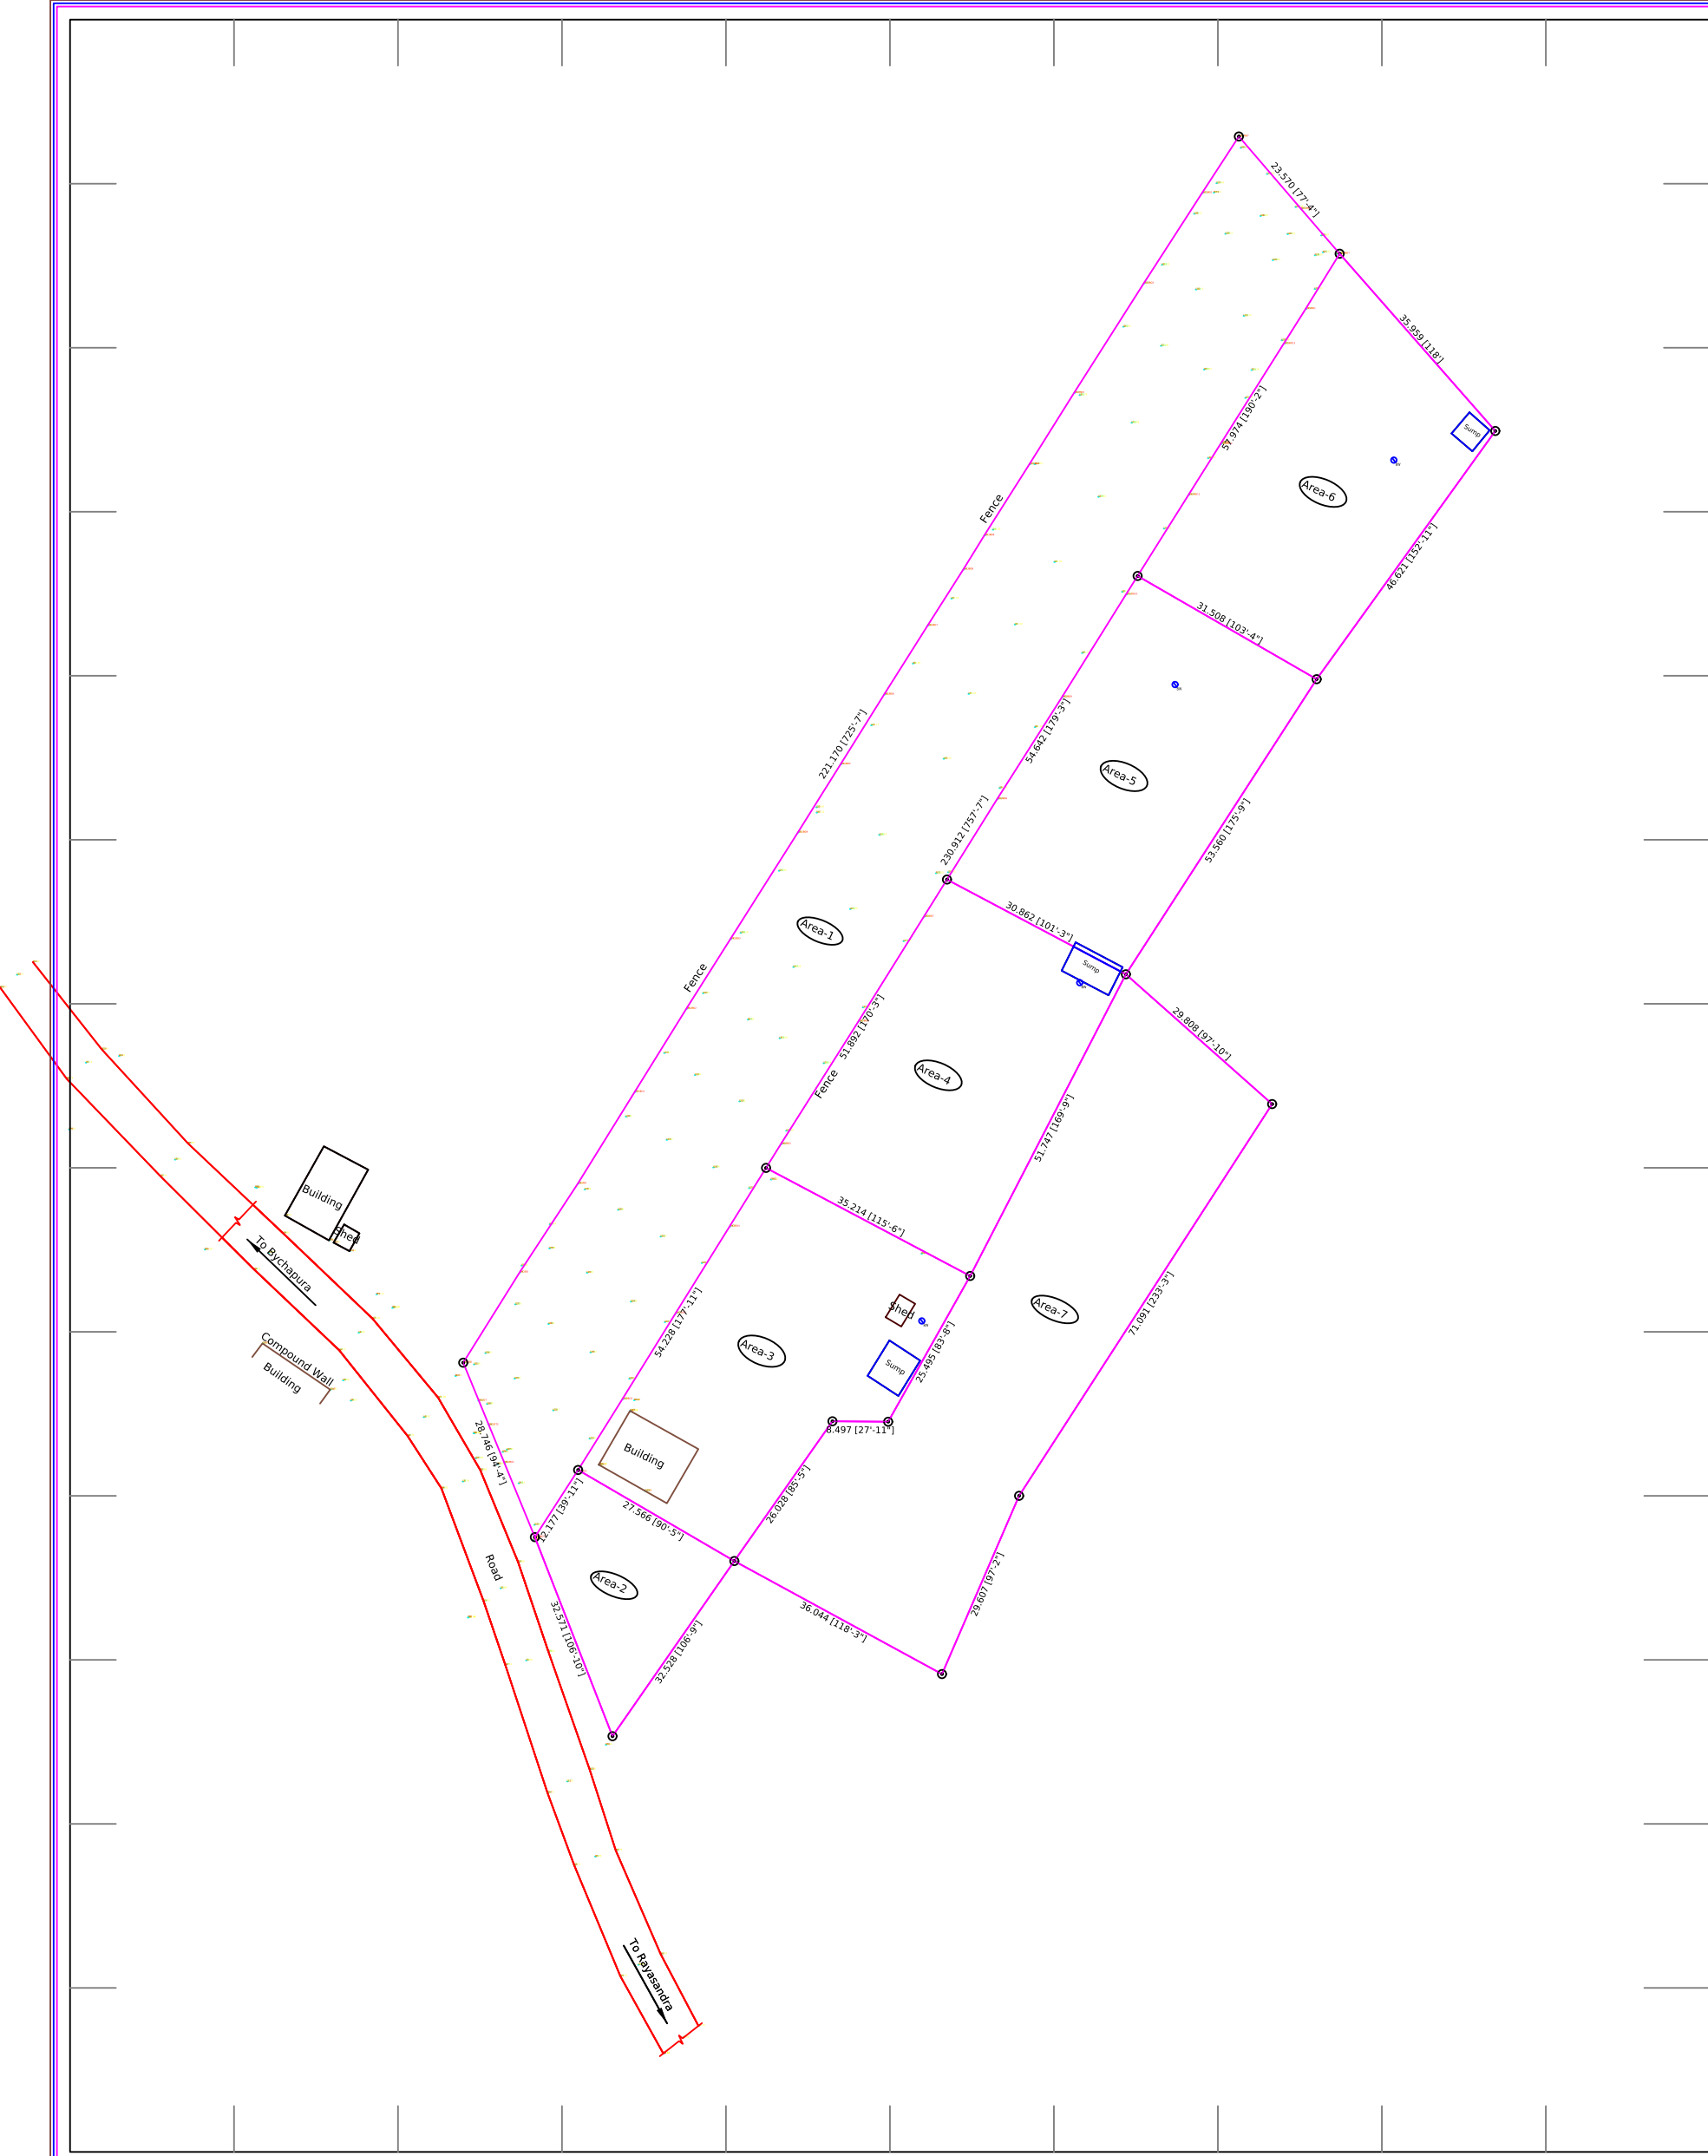

LEGEND

Road, Drain, Nala, Fence			
Boundary, Compound Wall, Light Pole			
Building, Sheet House, Gate			
Bore well, Electrical Pole, Man Hole			
Coco NutTree, Mango Tree, Tree			
Mango Tree, jack fruit Tree			

AREA STATEMENT:-

PARTICULARS	SQ. METERS	SQ. FEET	ACRES	GUNTAS
AREA-1	5227.440	56267.702	1	11.668
AREA-2	607.542	6539.532	0	6.00
AREA-3	1755.838	18899.684	0	17.354
AREA-4	1708.410	18389.176	0	16.885
AREA-5	1683.316	18119.063	0	16.637
AREA-6	1727.837	18598.289	0	17.077
AREA-7	2875.486	30951.481	0	28.421
TOTAL AREA	15585.845	167764.6373	3	34.050

Client:-

Mr. Rishab Bangalore.

NAME OF WORK:-

Topographical Survey of
Sy No-15/3, 15/4, 15/5, 15/6, 15/7
Rayasandra Village, Bangalore.

SURVEY CONSULTANTS :-

MN SURVEYS & CONSULTANTS

BANGALORE-560 072
PH:+91 97411 46458
E-Mail:- mnc.bgl@gmail.com

DT:20/05/2025	
SCALE: 1 :1000	R-0