

N=3080.000

N=3000.000

N=2920.000

N=2840.000


N=2760.000

E=4760.000


E=4840.000

E=4920.000

E=5000.000

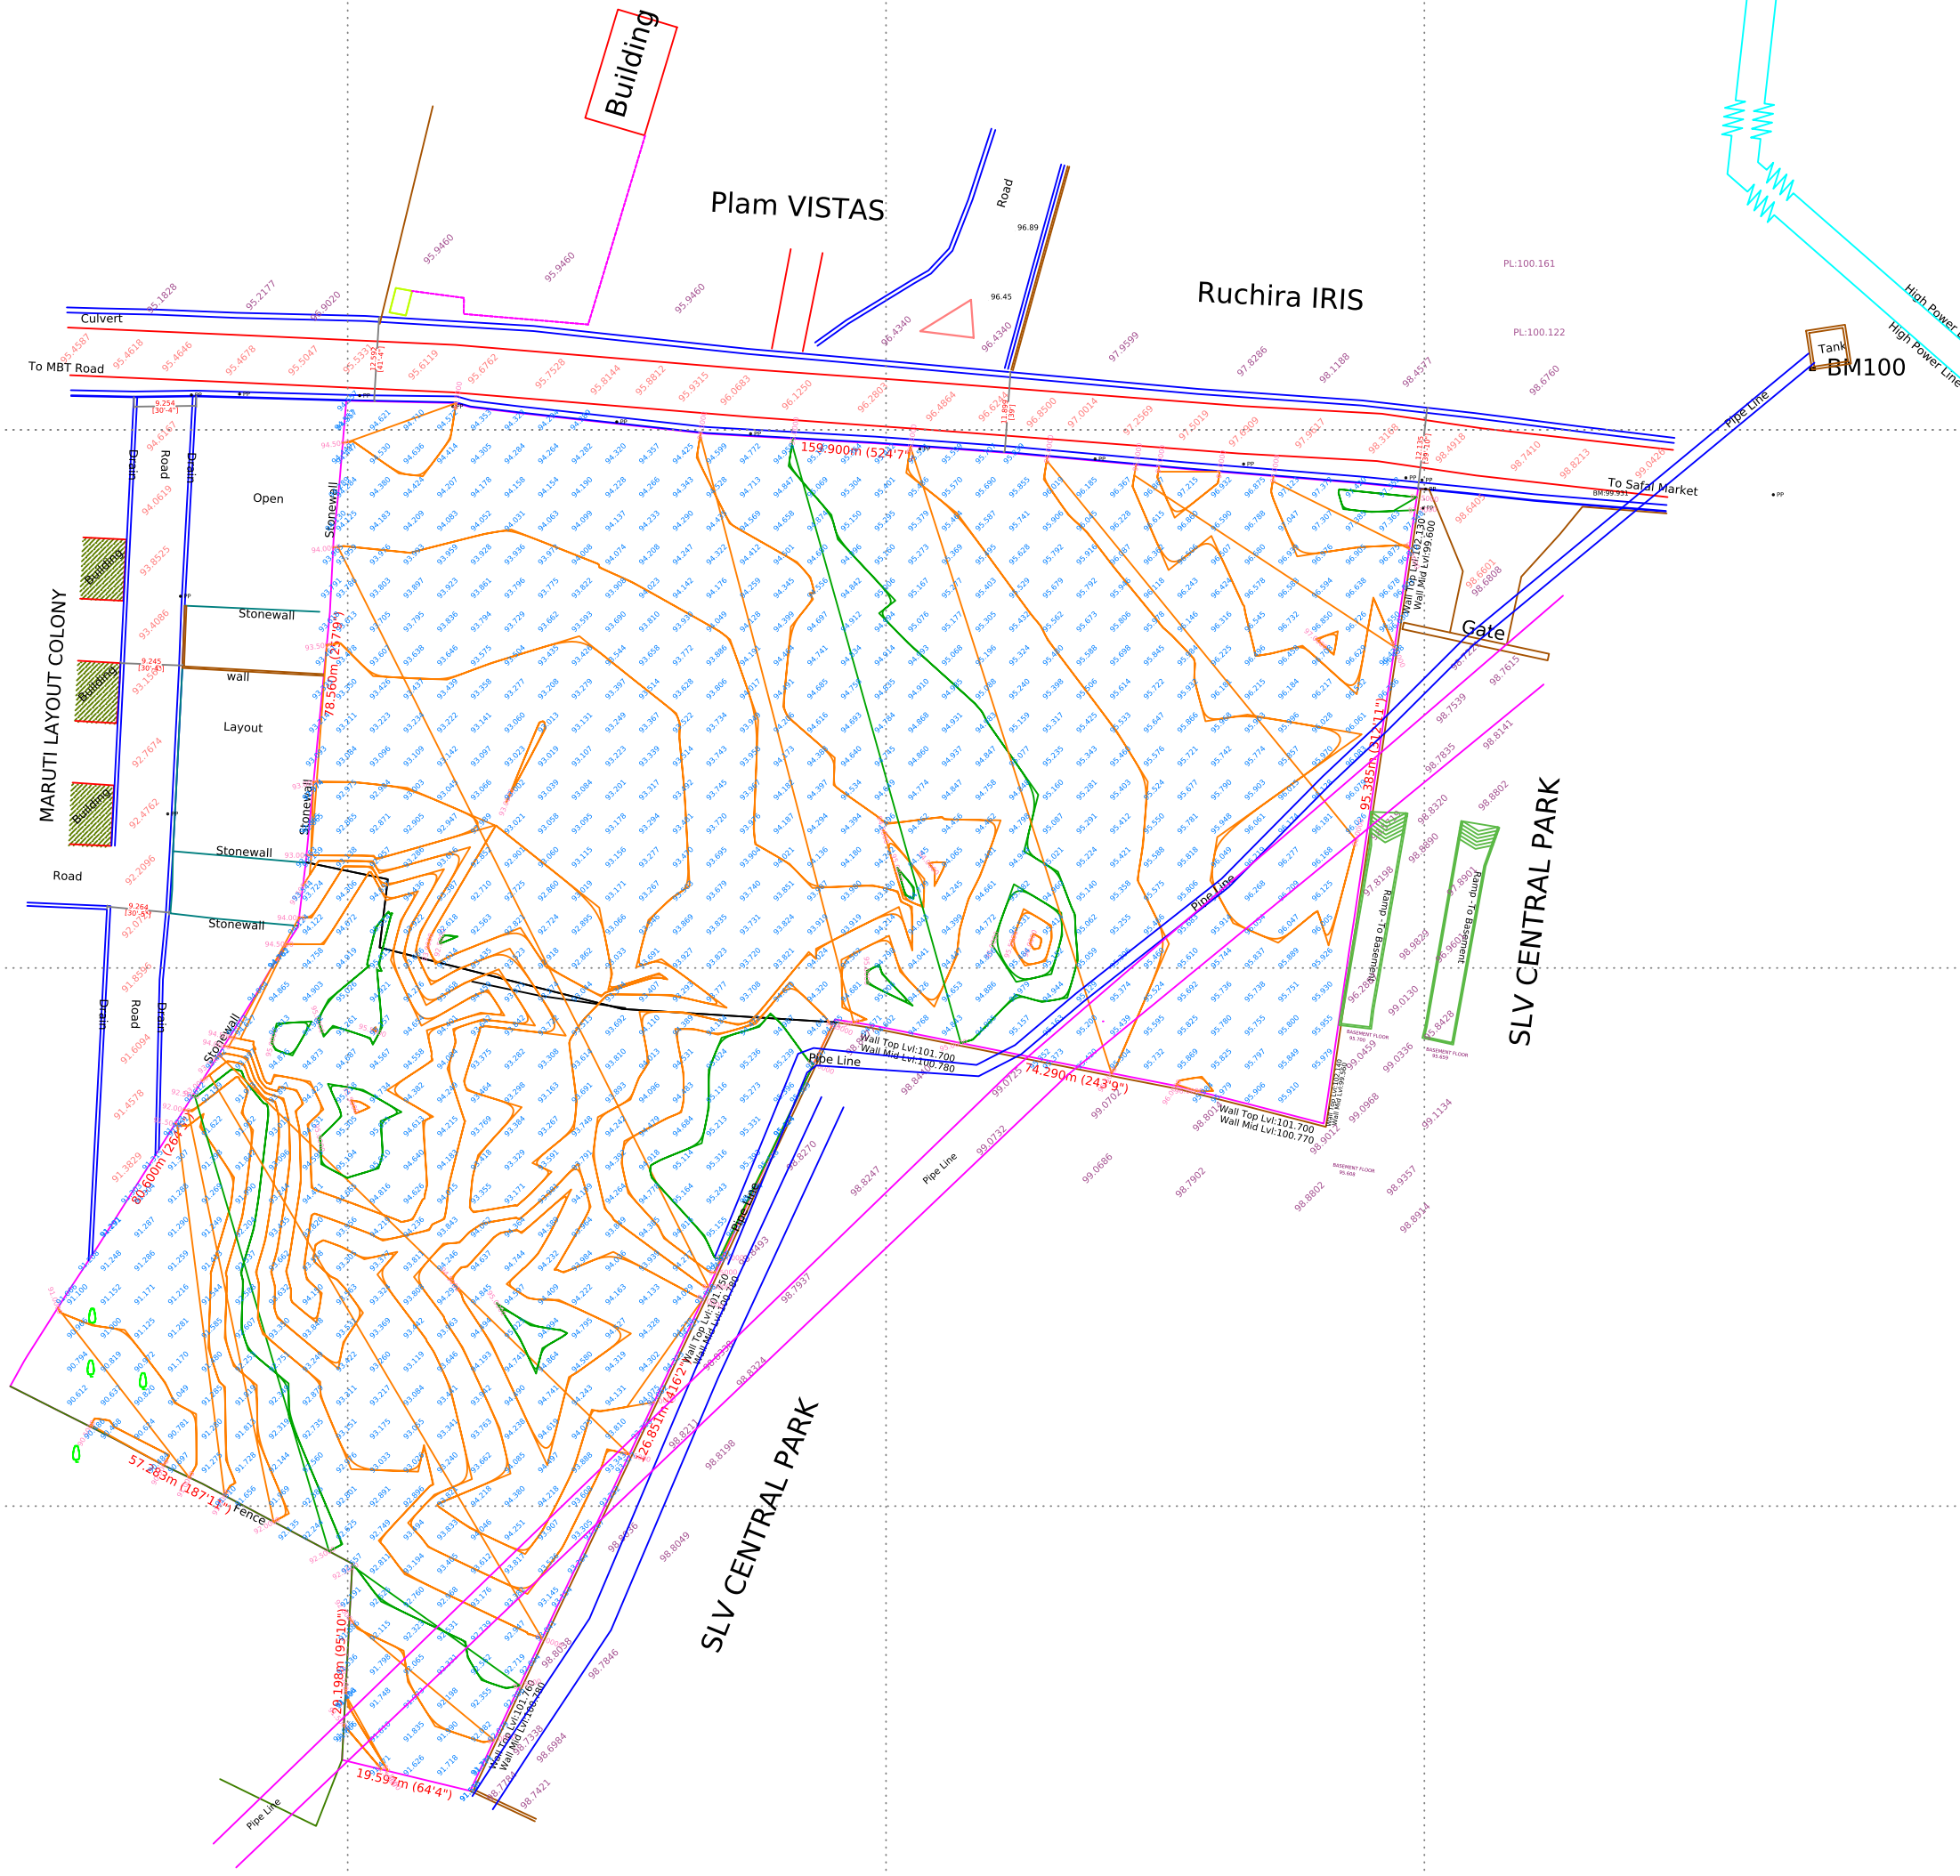

Resurvey
26.04.2021

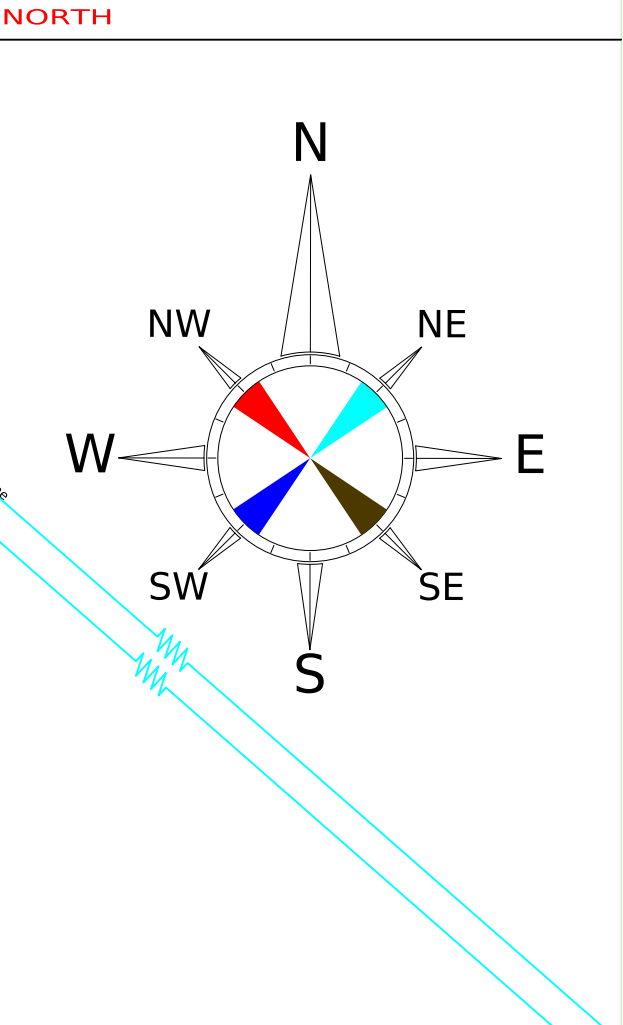

Note

- 1) Grids Shown on this Map is based on the Magnetic North. Grid Values are Arbitrary Easting +5000, Northing +3000
- 2) All the Dimensions are in Meters unless otherwise mentioned.
- 3) Levels are all based on the Benchmark TBM:100.00 Marked on the PP North Side in The Site.
- 4) The boundary measurements and the area statement given in This dwg. is for the boundary in position shown by the client.

AREA STATEMENT

Total Area of the Site - 5 Acres 14.802 Guntas

LEGEND

POWER POLE, BENCH MARK	PP	LP	BM
DRAIN, GATE			
MANHOLE, JUNCTION BOX, STONE	MH	JB	
BOREWELL, CUTTING, BUND	BW		
CHAMBER, TEMPLE	CH		
TREES : COCONUT,MANGO, NEEM			
JACK FRUIT, SAPOTA, GUAVA			
DTE FRUIT, ASHOKA, OTHER			

TITLE

TOPO MAP OF SITE No. . 27/2,24/1 & 24/2
DODDABANAHALLI, HOSKOTE TALUK
BANGALORE

SCALE	CAD	1 : 1
PLOT	1:800 or 1cm=8m	Contour interval 0.5m
DRAWING No.	87 / 2015	REV :-r1
SEASON	17/mar/2020	
AREA	TOTAL AREA OF THE SITE = 21732.39075qmt / 233925.4979Sqft	
SURVEYED & MAPPED BY	HALLMARK SURVEY # 46/1459 , Ground Floor , South End 'A' Main Road Jayanagara 9th Block,Bangalore-50069 Email ID:- hallmark surveys2014@gmail.com MOB NO:9731902040 MOB NO:94820267 (Manmatha A N) (Kempgowda H R)	