
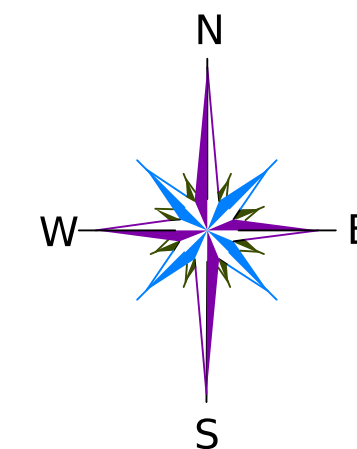


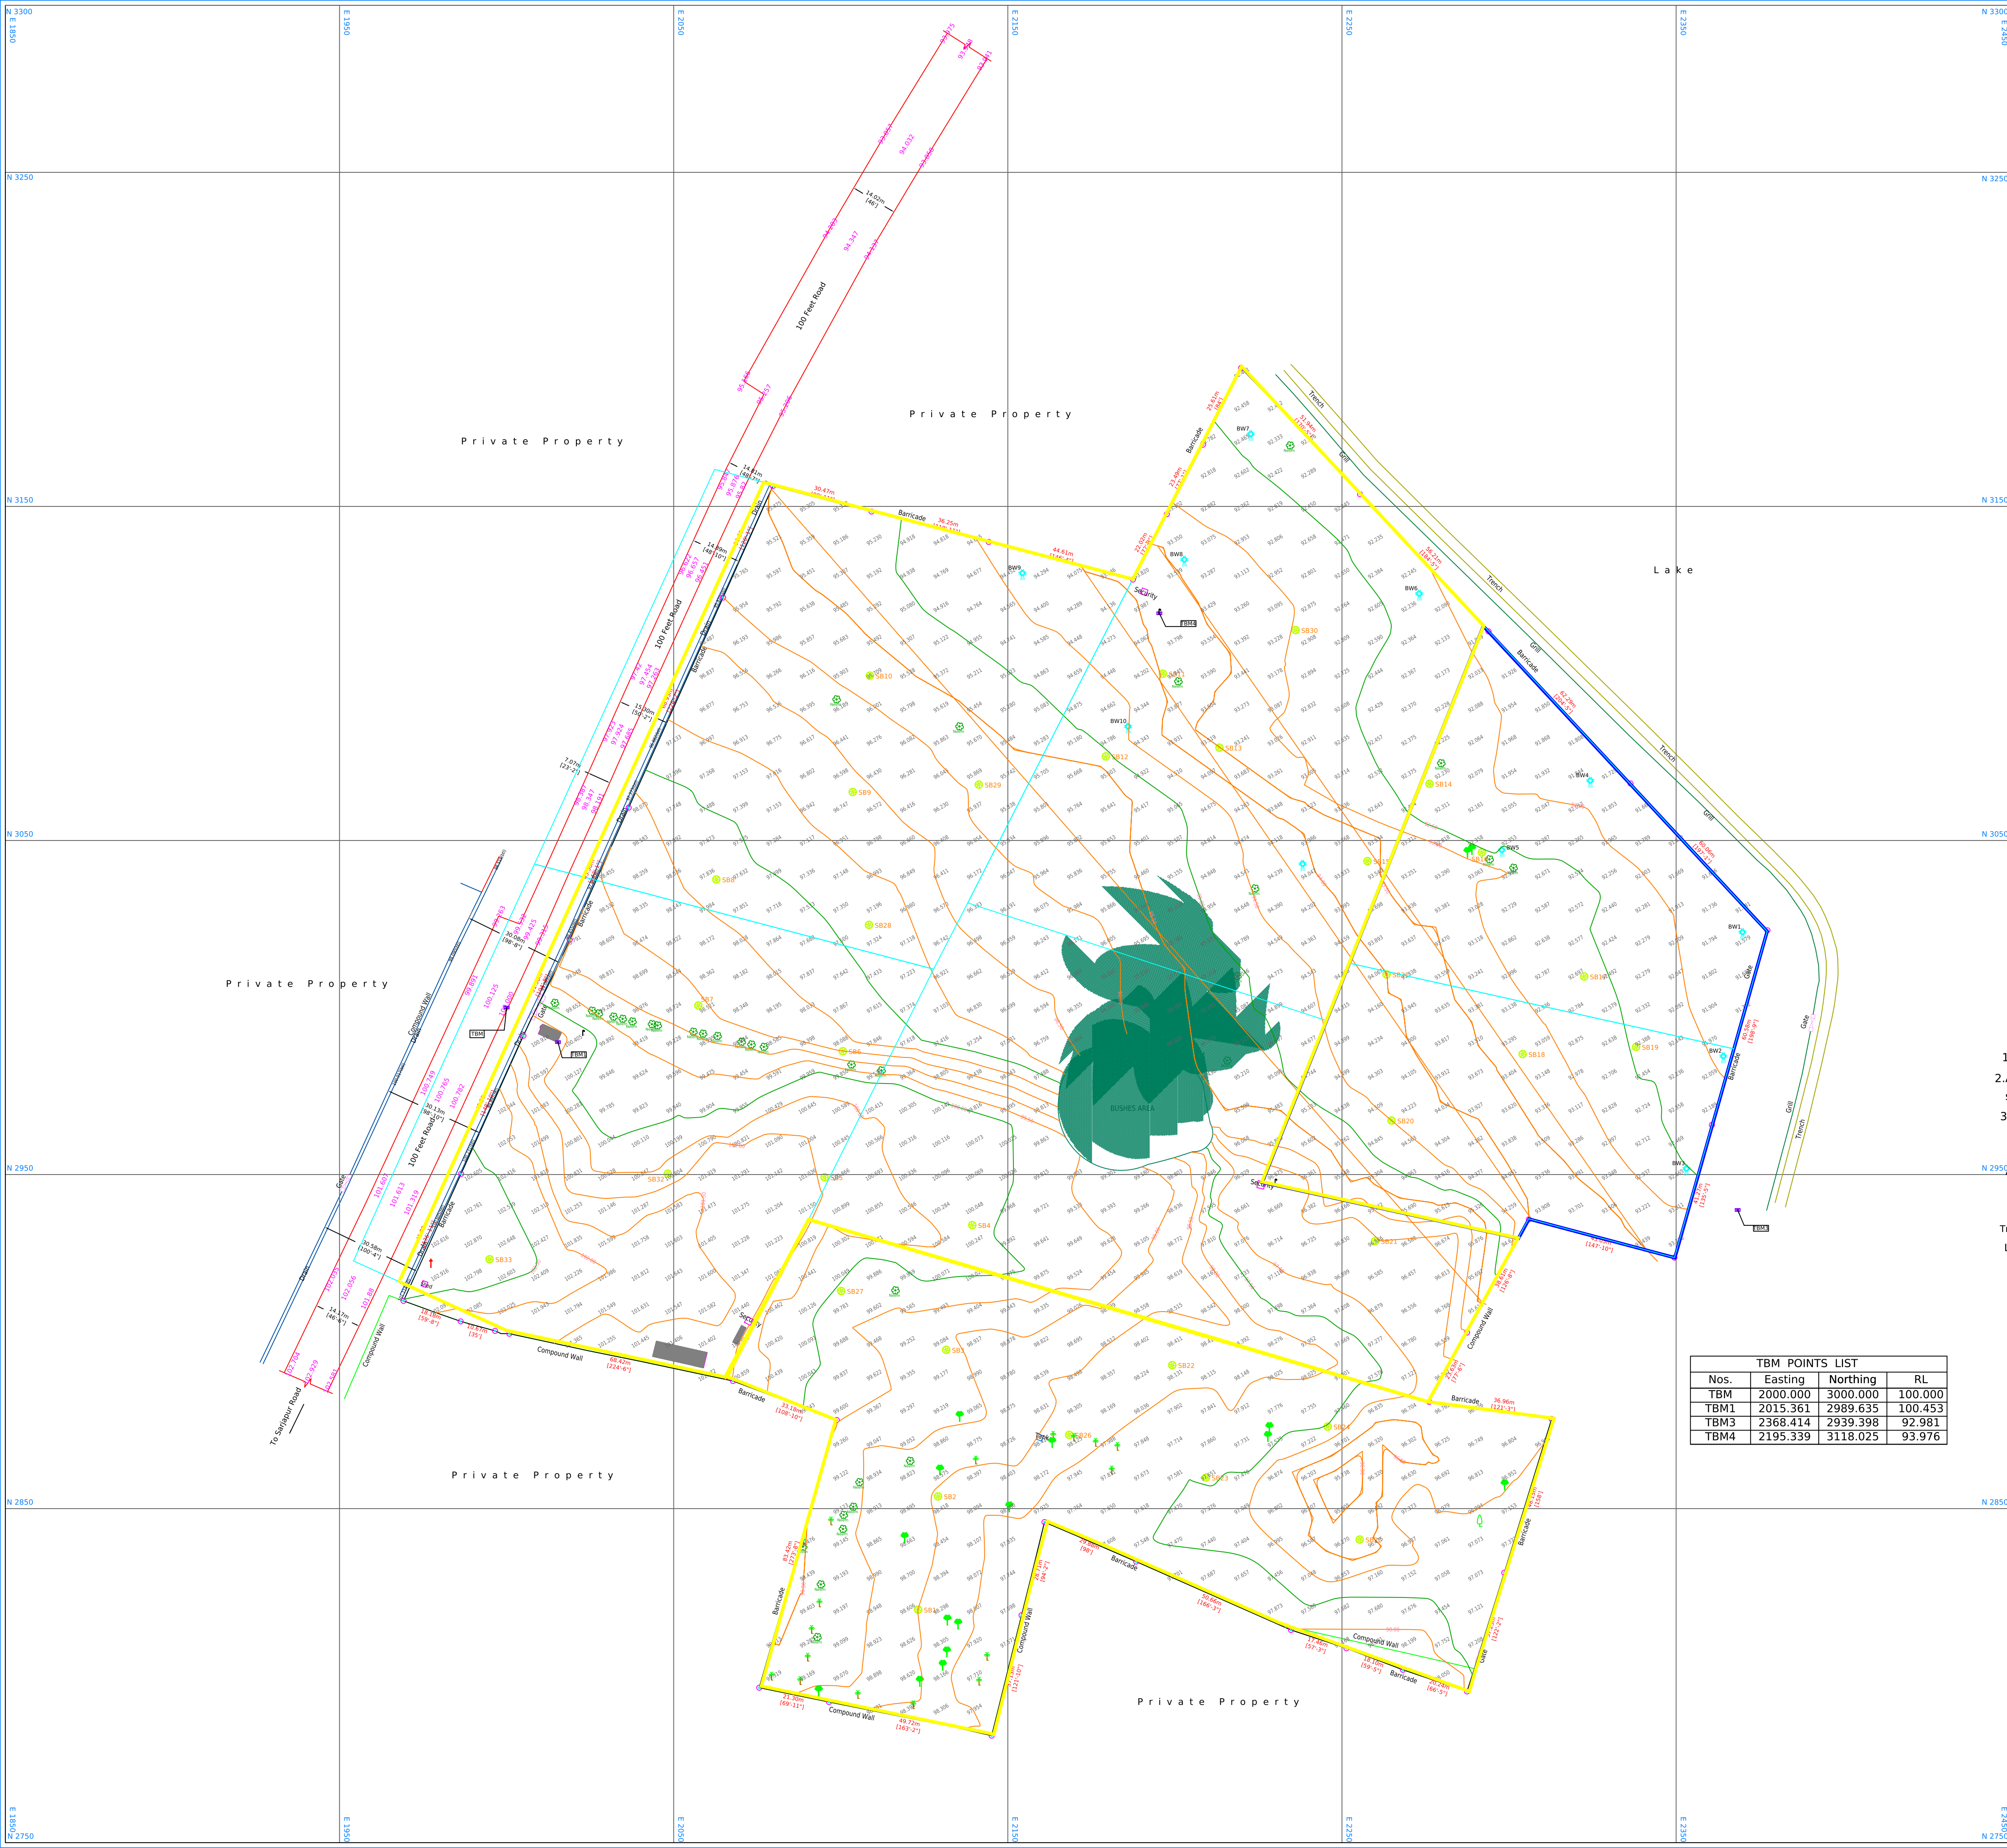

Scale:- 1:1000(1Cm =10.00M)

Notes:-

1. All Dimension & levels are in meters,
2. A Bench mark has been established On Road as shown and assigning it to a TBM - 100.000 arbitrarily
3. Spot Levels taken at 10 mtr

LEGEND

FBM ,Vertex, Boundary	  
Asphalt Road , Pathway , Drain	  
Camera Pole, Soil Test Point,EP	  
Bore Well, Barricade, Grill, Trench	  
Trees: Coconut, Neem,Eucalyptus & Others	  
Levels:-Road, Spot & Bottom, Contour	  

AREA STATEMENT

97568.07 Sqmt / 1050214.00 Sqft
Acres=24 Guntas=4.36

TITLE:-

Topographical Land Survey For The Site
Syno: 109,110, 111, 112,114, 113, 115 116
Of Sarjapur Road
Carmelaram, Chikkabellandur
Bangalore, Karnata - 560035.

CLIENT:-

M/s.APARNA CONSTRUCTION
Carmelaram, Chikkabellandur
Bengaluru

Drawing No:- GMC: 104 - R0

Sys5/D/Aparna Sariapura - 26-06-2024

Season: June - 2024

SURVEYED BY	SURVEYED ON
-------------	-------------

Ajay	24&26 -06-202
------	---------------

DRAWN BY	CHECKED BY
----------	------------

CONSULTANTS:-

