



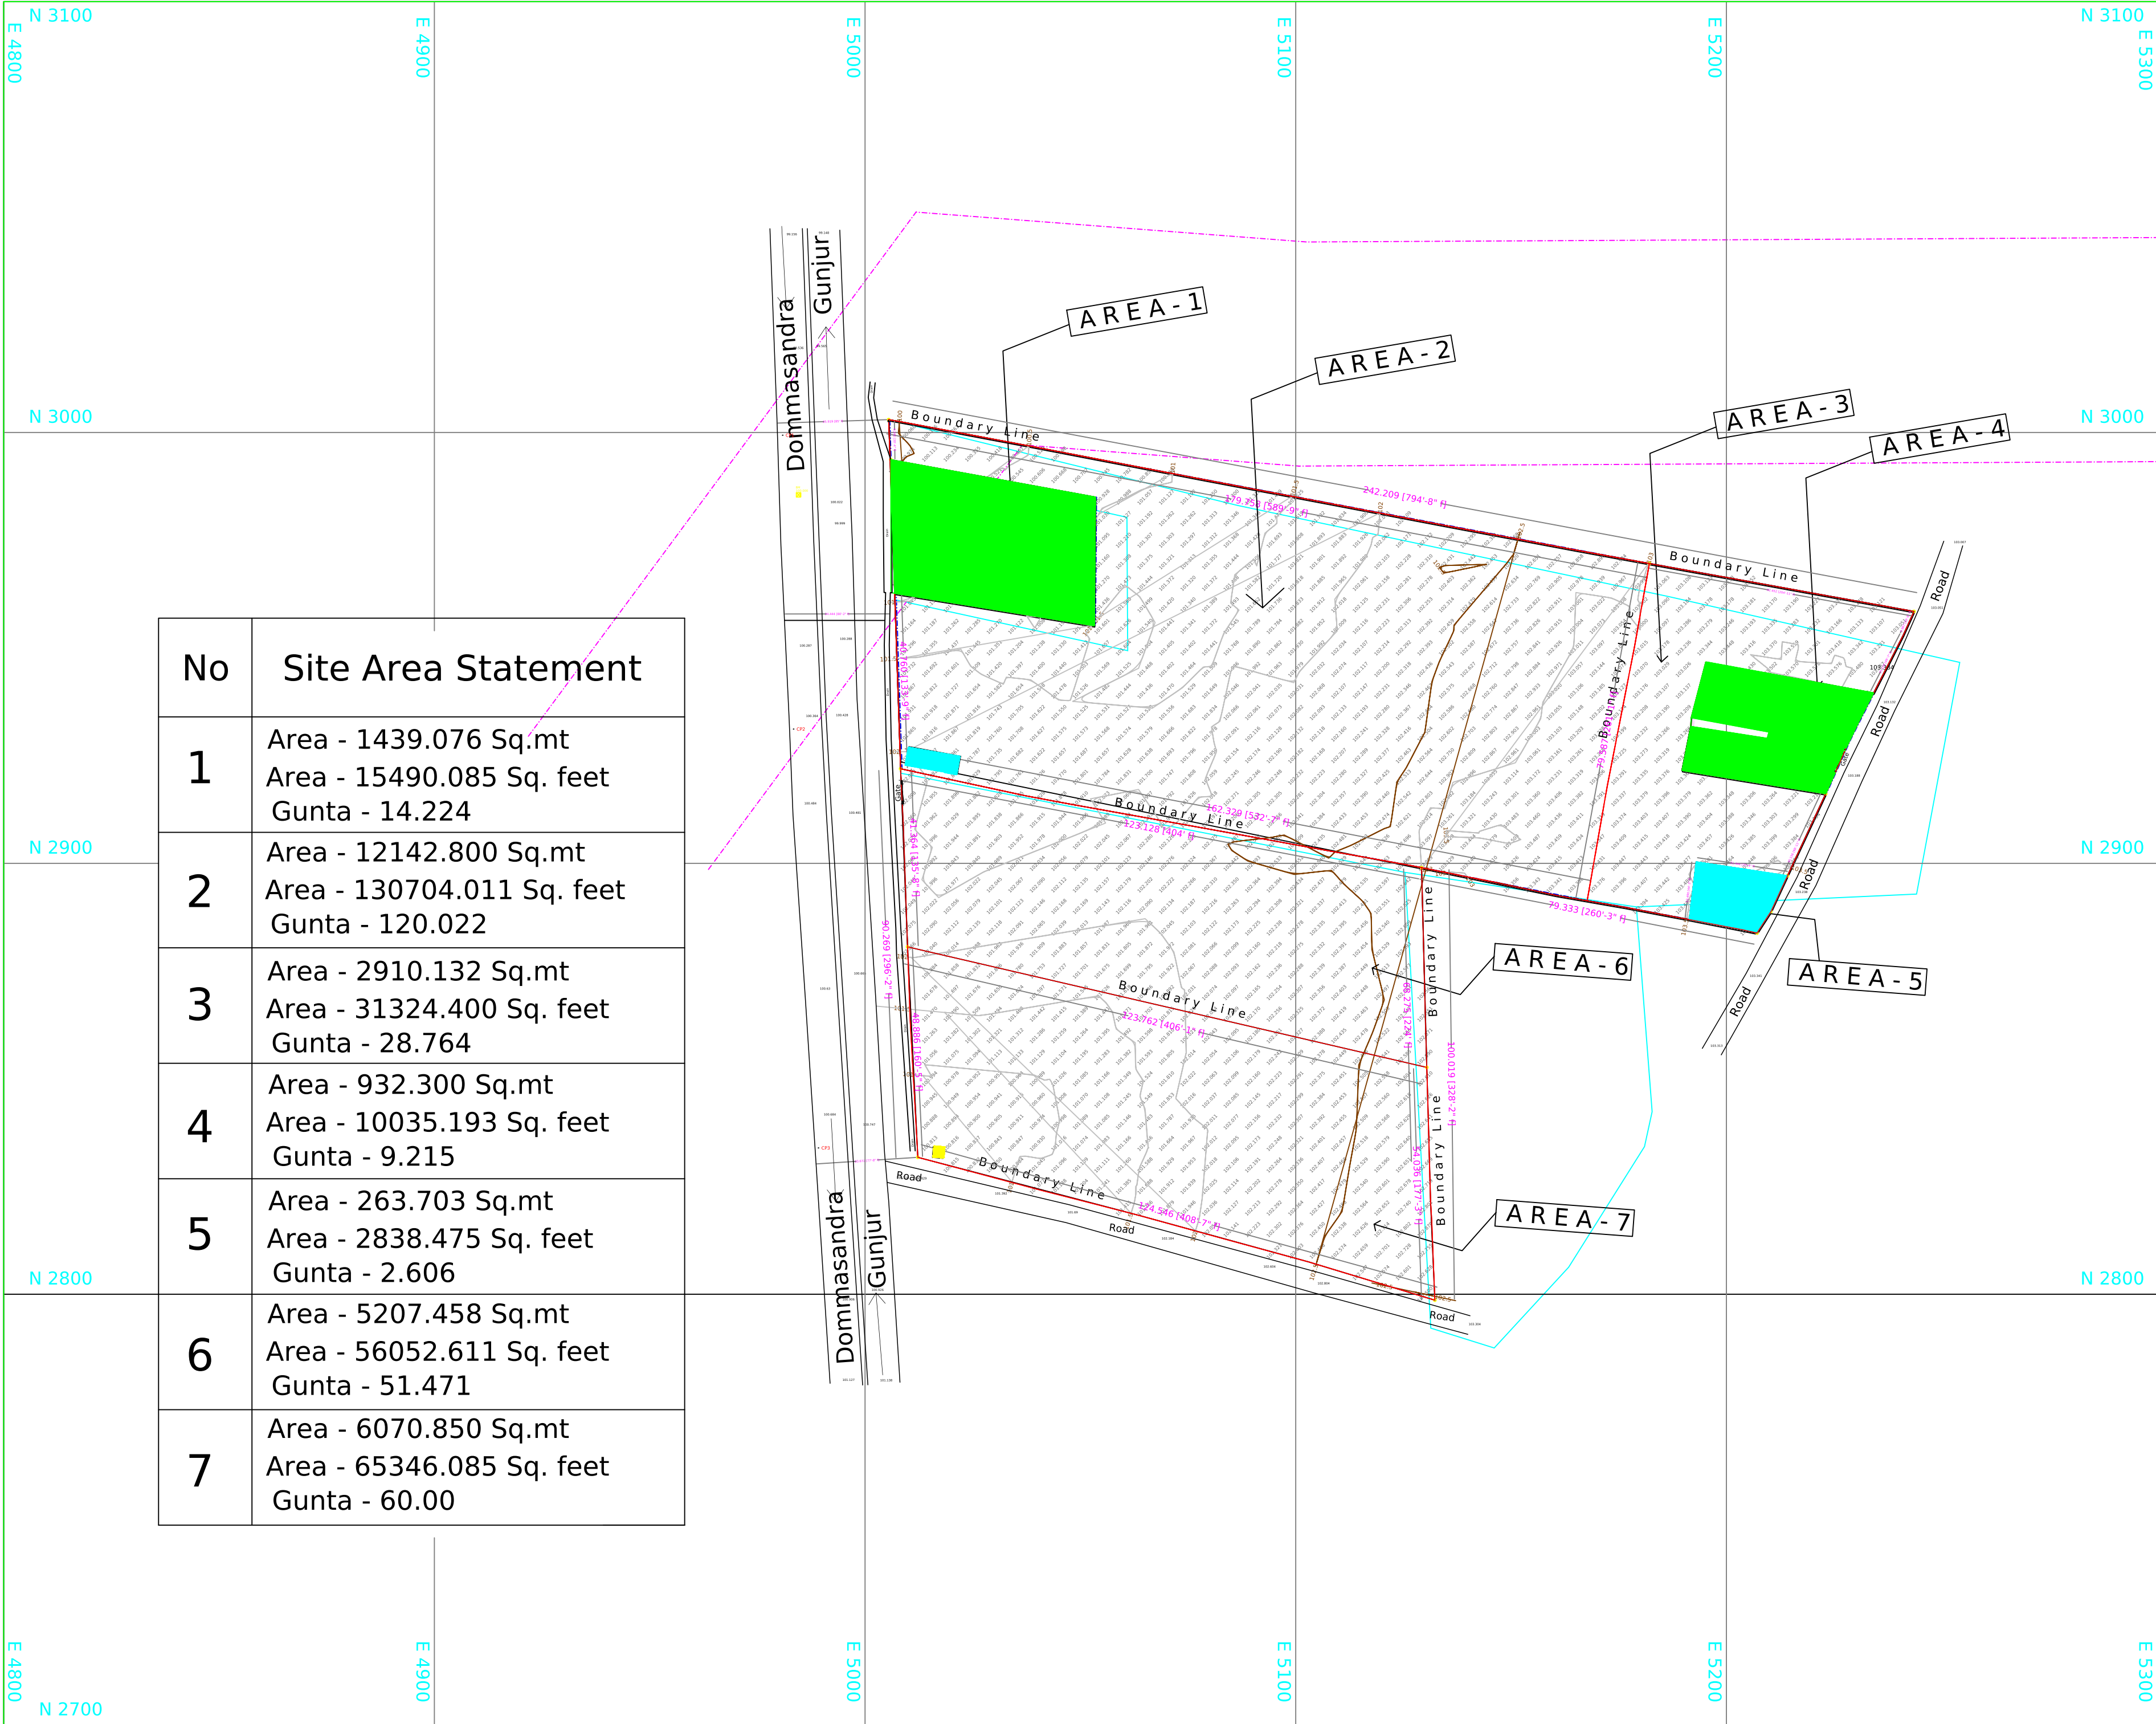

No	Site Area Statement
1	Area - 1439.076 Sq.mt Area - 15490.085 Sq. feet Gunta - 14.224
2	Area - 12142.800 Sq.mt Area - 130704.011 Sq. feet Gunta - 120.022
3	Area - 2910.132 Sq.mt Area - 31324.400 Sq. feet Gunta - 28.764
4	Area - 932.300 Sq.mt Area - 10035.193 Sq. feet Gunta - 9.215
5	Area - 263.703 Sq.mt Area - 2838.475 Sq. feet Gunta - 2.606
6	Area - 5207.458 Sq.mt Area - 56052.611 Sq. feet Gunta - 51.471
7	Area - 6070.850 Sq.mt Area - 65346.085 Sq. feet Gunta - 60.00

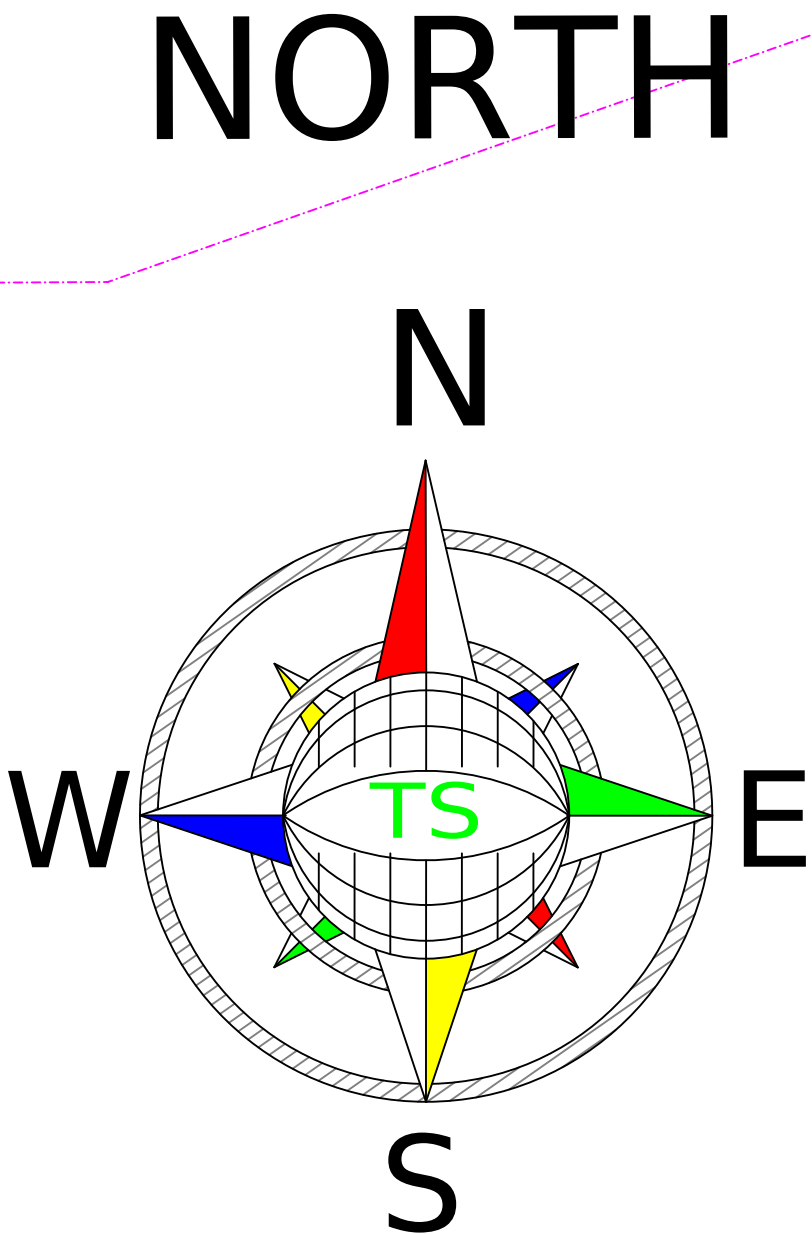

Legend

Exhaustive Survey plan

Area Statement


1. Boundary Show by Client

2. All Dimensions in Meter



TOTAL SOLUTIONS

No. A23, 2rd Floor, Chinnappa Building, Huskur Gate,
Buddanagar, Hebbagodi, Electronic City, Post, Bangalore - 560 106
E-mail: totalsolutionslandsurveying@gmail.com, Mob: 8310581331, 8618048955

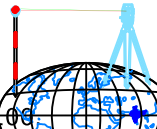

Drawing No.

TS -03/2022

19 - 03 - 2022



Cad
Dwg

1 : 1



Plot

1:500 or 1cm=5m

Drawn by

K .SELVARASAN