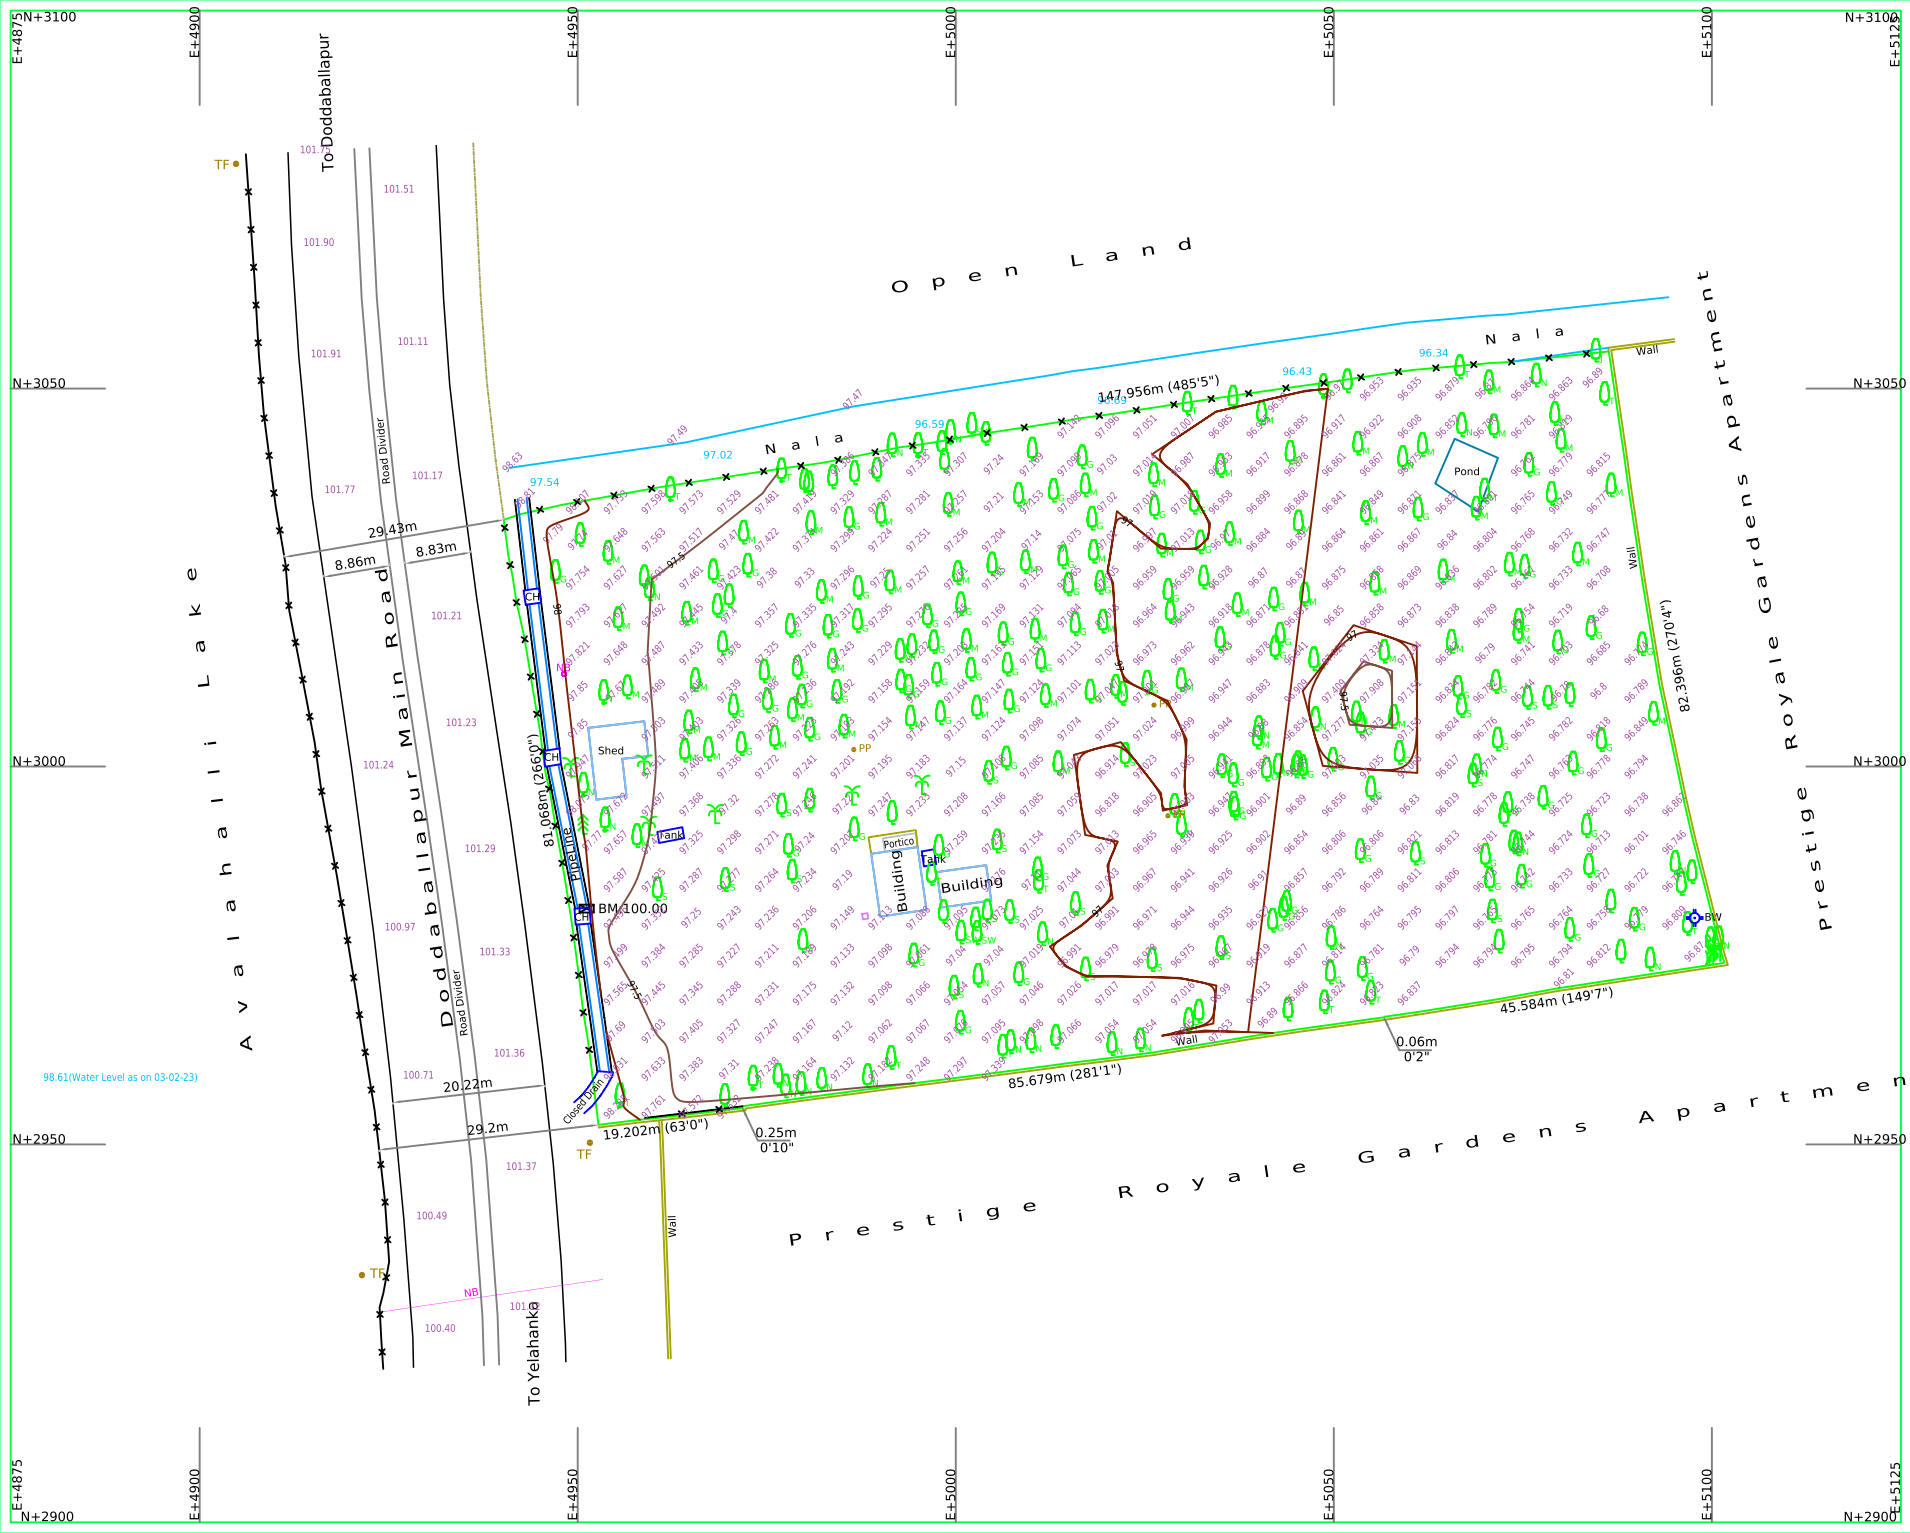


Note

- 1) Grids Shown on this Map is based on the Magnetic North. Grid Values are Arbitrary Easting +5000, Northing +3000
- 2) All the Dimensions are in Meters unless otherwise mentioned.
- 3) Levels are all based on the Benchmark BM:100.00 Marked on the Top of Pipe line Chamber.

Rev	Date	Description

Legend

Boundary in Possession		
Power Pole, Hoarding		
Road, Fence		
Nala, Closed Drain		
Borewell, Transformer		
Benchmark, Chamber		
Trees: Coconut, Neem, Mango		
Guava, Jack Fruit, Sapota		
Bamboo, Sandelwood, Ashoka		
Tamarind, Others		

Area Statement

Total Area of the Site .03.Acres 01.88 Guntas

Client

CENTURY REAL ESTATE

Title

TOPO MAP OF SY. NO. 26 & 27
OF AVALAHALLI VILLAGE
ELAHANKA HOBLI, BANGALORE NORTH

Surveyed & Mapped By

ASIAN SURVEYS
'Asian House', No. 19, G.F, 7th Cross, Ward No. 85
Doddanekundi Extension, Chinnappanahalli, Bangalore-37
Mob: 9972299777 / 9972178178
E-Mail: urasiansurveys@gmail.com



Drawing No.		AS - 22054/2023	Season	3rd FEBRUARY, 202
Scale	Cad Dwg	1 : 1		
	Plot	1:500 or 1cm=5m 		
Drawn by		Gnana Prakash	Checked by	G. Narayan