


CO-ORDINATES OF PERMANENT PILLARS			
PILLAR NOS.	EASTING	NORTHING	ELEVATION
P1	5008.173	2994.094	870.632
P2	4977.430	3033.878	871.252
P3	4904.539	3042.895	872.884
P4	4903.327	2992.155	872.570

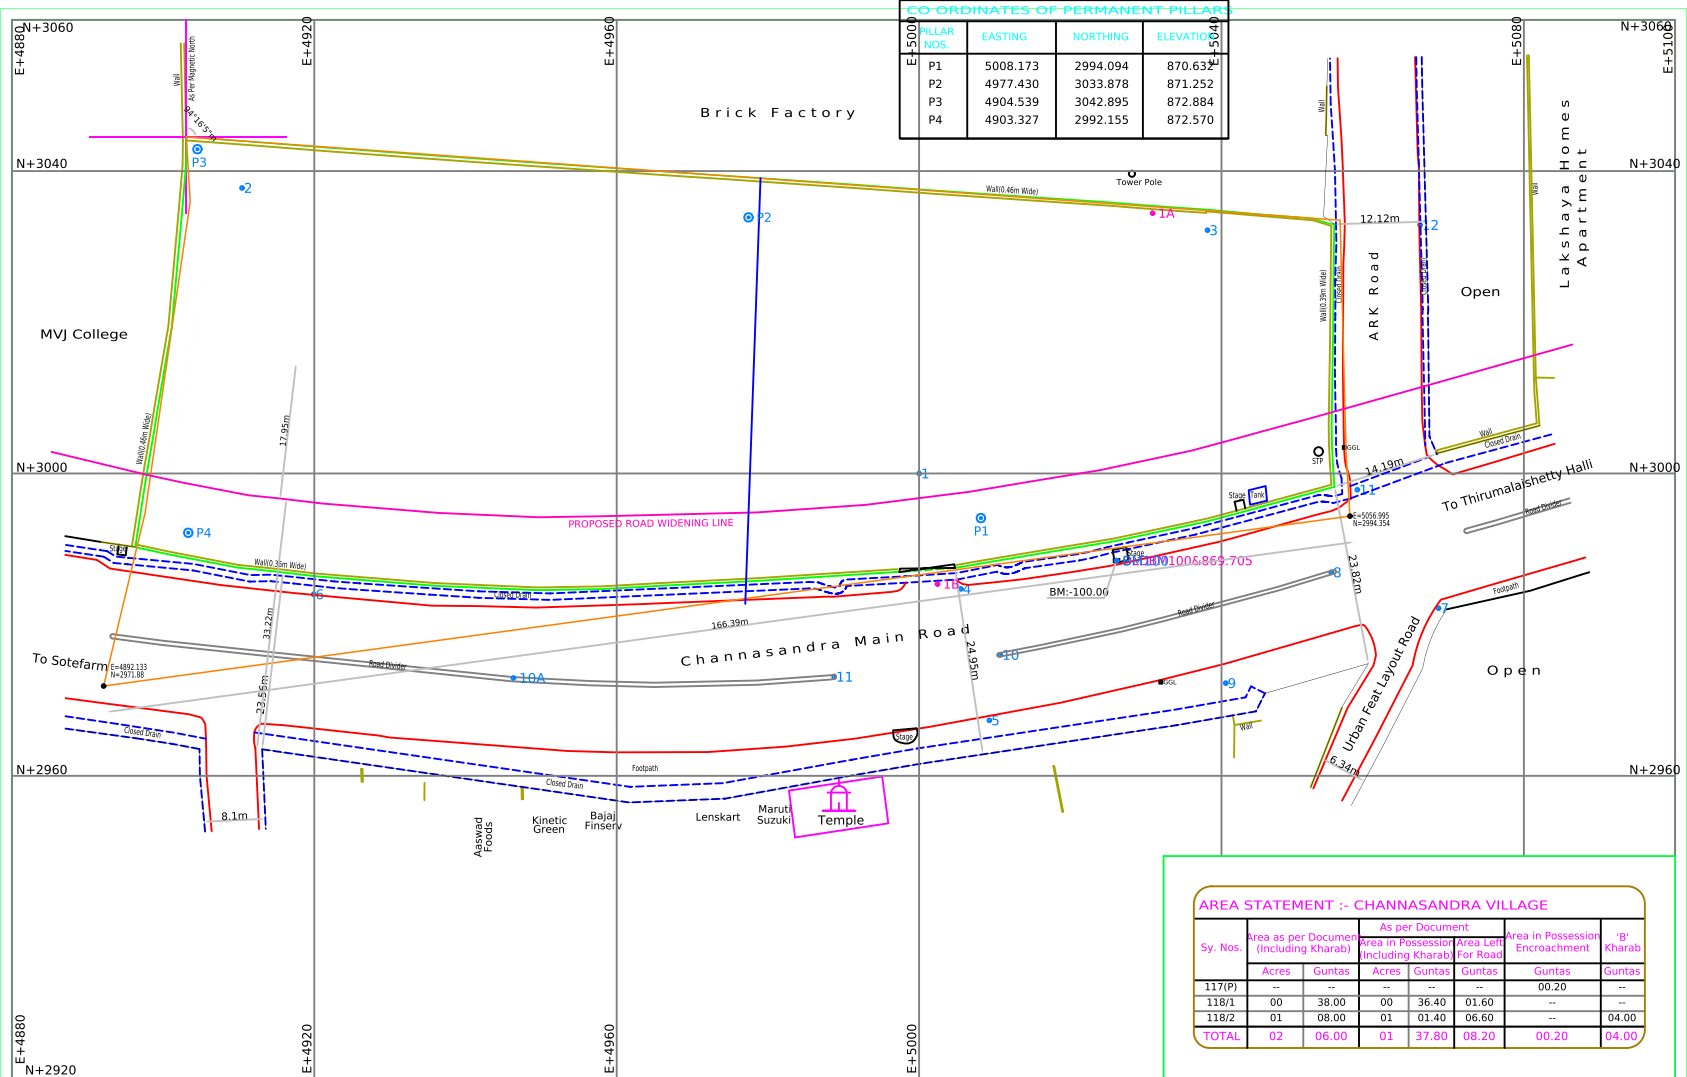

AREA STATEMENT :- CHANNASANDRA VILLAGE							
Sy. Nos.	Area as per Document (Including Kharab)		As per Document		Area in Possession For Road	Area Left For Road	'B' Kharab
	Acres	Guntas	Acres	Guntas			
117(P)	00	38.00	00	36.40	01.60	00.20	--
118/1	01	08.00	01	01.40	06.60	--	--
118/2	01	08.00	01	01.40	06.60	--	04.00
TOTAL	02	06.00	01	37.80	08.20	00.20	04.00

AREA STATEMENT	NOTE	LEGEND	NORTH	TITLE
Total Area of the Site ----- 01 Acres 38.02 Guntas	* The boundary measurements and the area statement given in this dwg. is for the boundary in possession shown by the client. * Levels are all based on benchmark(BM:-100.000) marked on the stage located near to the entrance of the site. * Revenue boundary for the sy.nos. shown on this dwg. is following the revenue records i.e.tippany , atlas , akarbanti village map etc. provided by the client. * Revenue boundaries / limits shown on this drawing are verified / superimposed between revenue records with the physical / enjoyment / references matching to the nearest accuracy. Confirmation of the revenue boundaries, references are subject to the govt.surveyor marking at site. * Location of the kharab land shown on this plan is following the village map / atlas sketch. * Grids shown on this map is based on the magnetic north. Grid values easting +5000, northing +3000 are arbitrary.	BOUNDARY IN POSSESSION, BOUNDARY IN POSSESSION BY CLIENT BOUNDARIES : REVENUE, REVENUE SUB-DIVISION BOUNDARIES : DOCUMENT ROAD, DRAIN, BENCHMARK POWER POLE, LAMP POST, JUNCTION BOX TRANSFORMER, CHAMBER, OLD CHAMBER WELL, STONE, POLE, SIGNAL POLE GATE, TEMPLE TREES: GIRTH WITH PEEPAL, NESH, OTHERS COCONUT BM Ch Tree center point Tree girth	N	TOPO MAP OF SY No. 118/1 & 118/2 OF CHANNASANDRA VILLAGE BIDARAHALLI HOBLI , BANGALORE EAST. SCALE CAD DWG 1-1 PLOT DRAWING No. 1158 / 2024 SEASON JULY / 2024 AREA TOTAL AREA OF THE SITE = 01 Acres 38.02 Guntas GUIDELINE SURVEYS SURVEYED BY TOPOMAPPING & SURVEYING CONSULTANTS # 272 "GUIDELINE HOUSE" 34th Cross, Bommar Lay-out Bangalore - 560071, Phone: (080) 25353877, 25358989 Mobile Number :- +919845185260 , +919916883382 E-mail:- guidelinel1995@gmail.com MAPPED BY