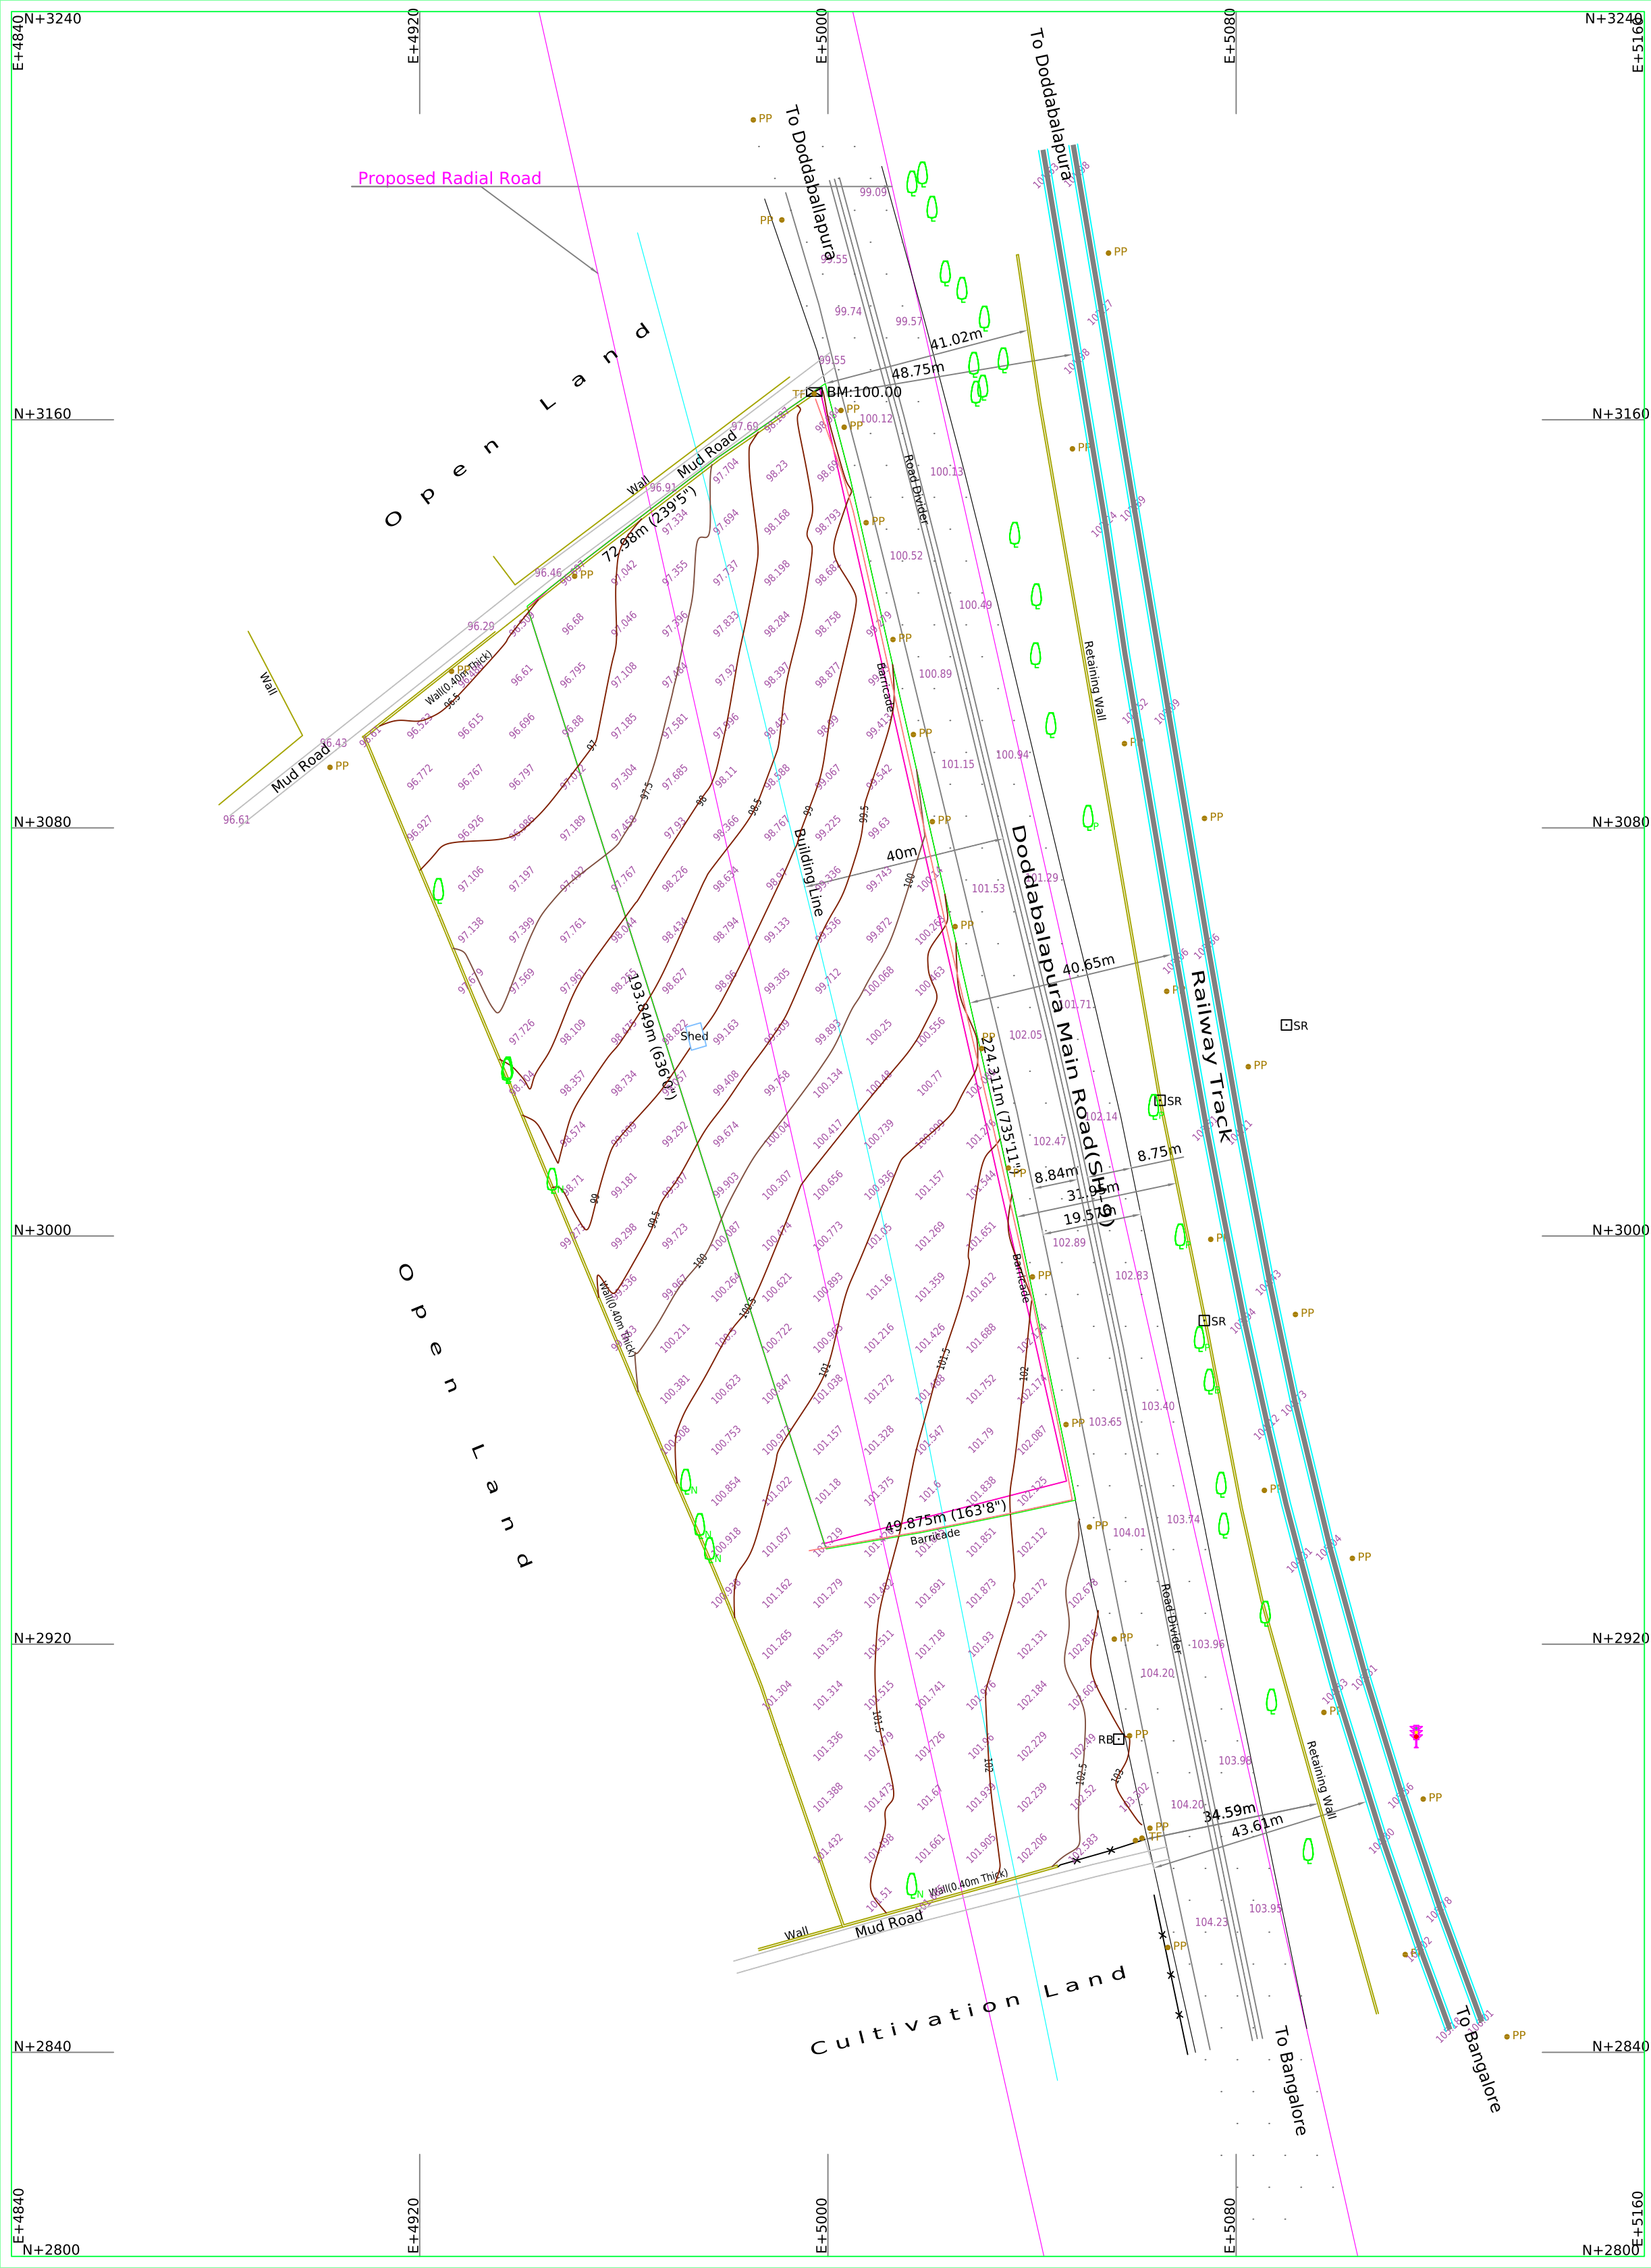


Note

- 1] Grids Shown on this Map is based on the Magnetic North. Grid Values are Arbitrary Easting +5000, Northing +3000
- 2] All the Dimensions are in Meters unless otherwise mentioned.
- 3] Levels are all based on the Benchmark BM:100.00 Marked on the near North East corner of the site.

Rev	Date	Description
-----	------	-------------

Legend

- Boundary in Possession
- Power Pole, Transformer
- Road, Cart Track
- Benchmark, Fence
- Trees: Neem, Banyan, Peepal
- Other

Area Statement

Total Area of the Site3 Acres 03.44 Guntas

Client

CONCORDE

Title

TOPO MAP OF SY NO. 74 & 75
OF SRIRAMANAHALLI VILLAGE
HESSARGHATTA HOBLI, YELAHANKA TALUK
BANGALORE URBAN

Surveyed & Mapped By

ASIAN SURVEYS

'Asian House', No. 19, G.F, 7th Cross, Ward No. 85
Doddanekundi Extension, Chinnappanahalli, Bangalore-37
Mob: 9972299777 / 9972178178
E-Mail: urasiansurveys@gmail.com

Drawing No.	AS - 24610/2024	Season
Cad Dwg		1 : 1
Scale		1:800 or 1cm=8m
Plot		
Drawn by	Gnana Prakash	Checked by