


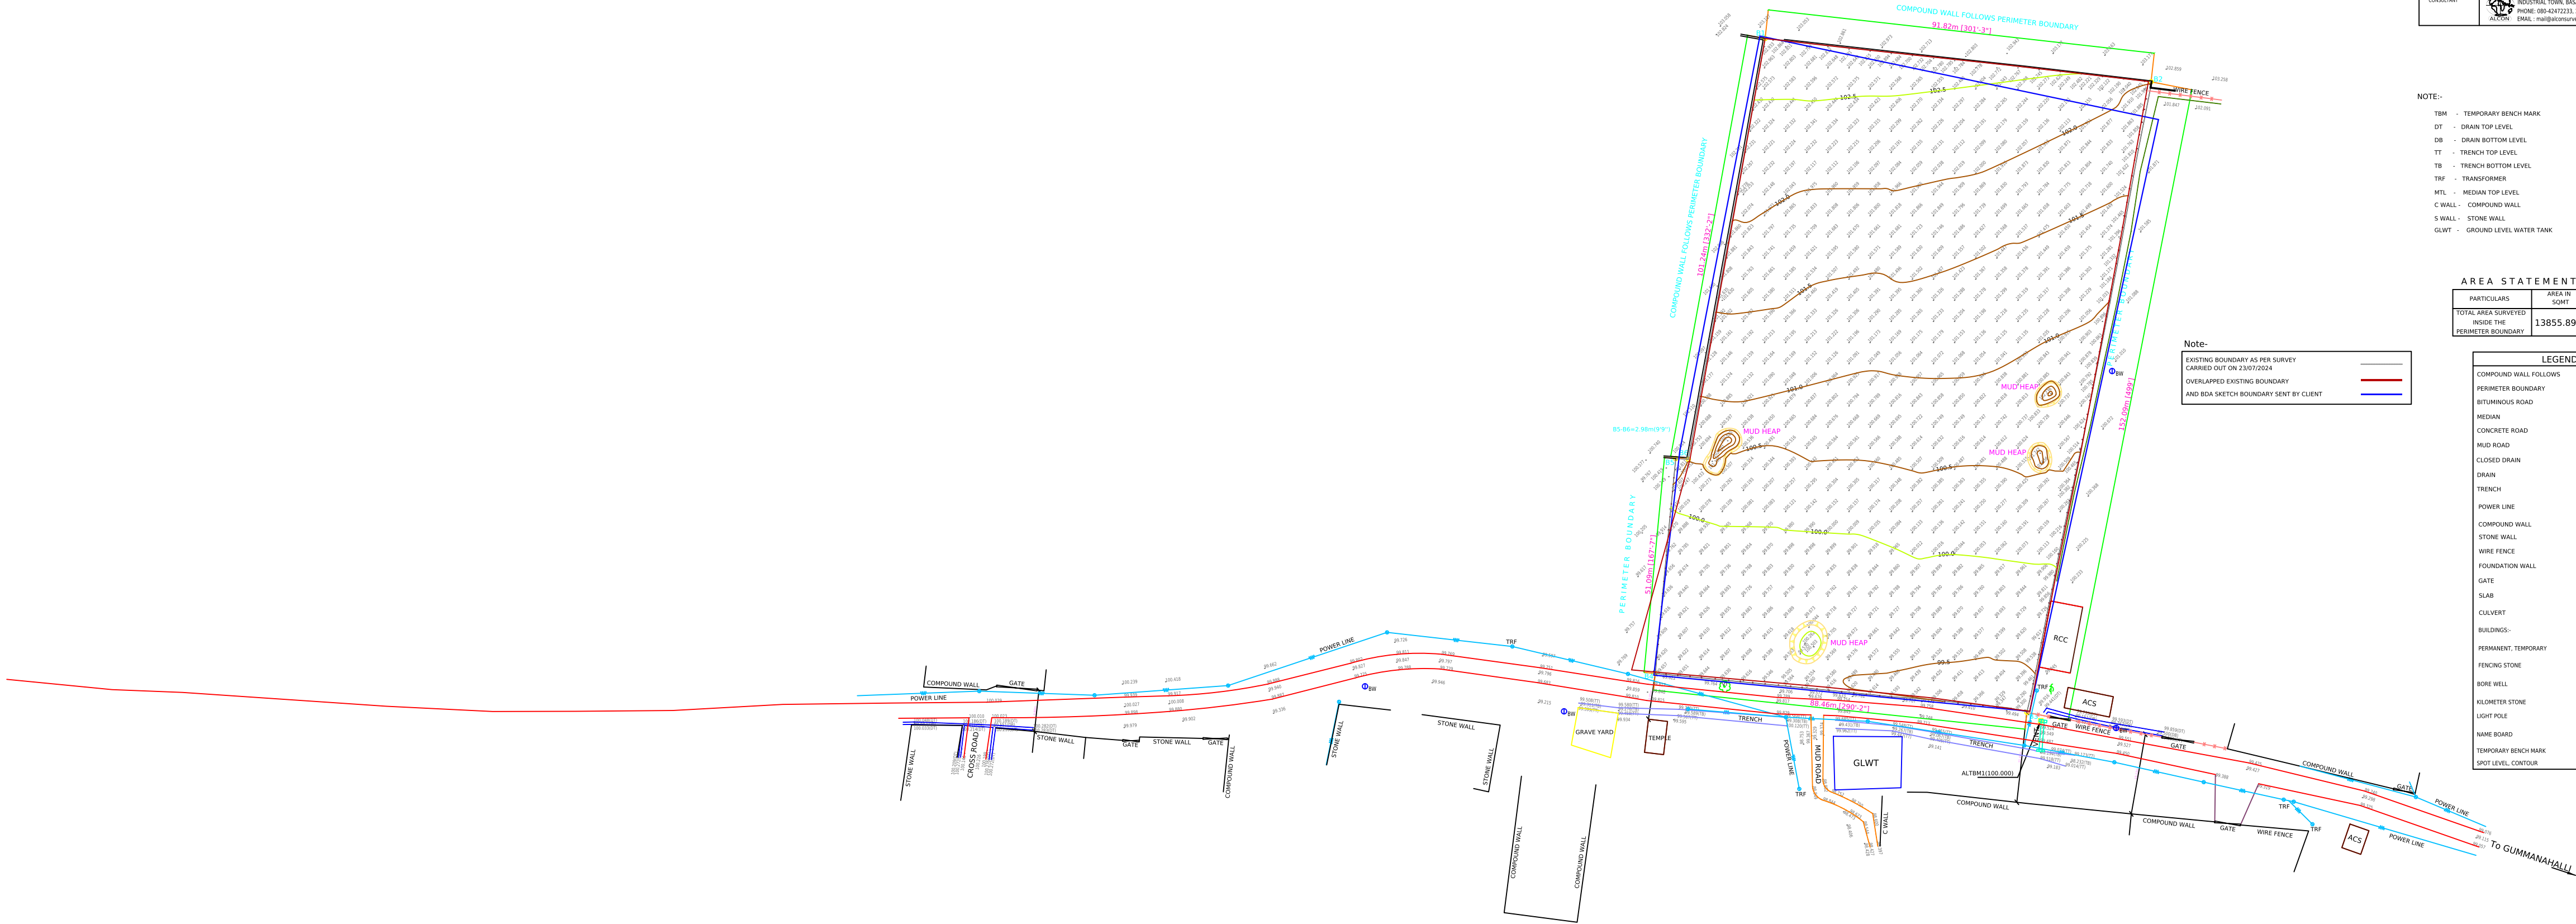

- NOTE:-
- TBM - TEMPORARY BENCH MARK
 - DT - DRAIN TOP LEVEL
 - DB - DRAIN BOTTOM LEVEL
 - TT - TRENCH TOP LEVEL
 - TB - TRENCH BOTTOM LEVEL
 - TRF - TRANSFORMER
 - MTL - MEDIAN TOP LEVEL
 - C WALL - COMPOUND WALL
 - S WALL - STONE WALL
 - GLWT - GROUND LEVEL WATER TANK

AREA STATEMENT			
PARTICULARS	AREA IN SQMT	ACRE	AREA IN GUNTAS
TOTAL AREA SURVEYED INSIDE THE PERIMETER BOUNDARY	13855.898	3	16.955

- LEGEND
- COMPOUND WALL FOLLOWS
 - PERIMETER BOUNDARY
 - BITUMINOUS ROAD
 - MEDIAN
 - CONCRETE ROAD
 - MUD ROAD
 - CLOSED DRAIN
 - DRAIN
 - TRENCH
 - POWER LINE
 - COMPOUND WALL
 - STONE WALL
 - WIRE FENCE
 - FOUNDATION WALL
 - GATE
 - SLAB
 - CULVERT
 - BUILDINGS:-
 - PERMANENT, TEMPORARY
 - FENCING STONE
 - BORE WELL
 - KILOMETER STONE
 - LIGHT POLE
 - NAME BOARD
 - TEMPORARY BENCH MARK
 - SPOT LEVEL, CONTOUR

- TYPE OF TREES
- COCONUT
 - EUCALYPTUS
 - NT-NEEM
 - VT-HONGE