
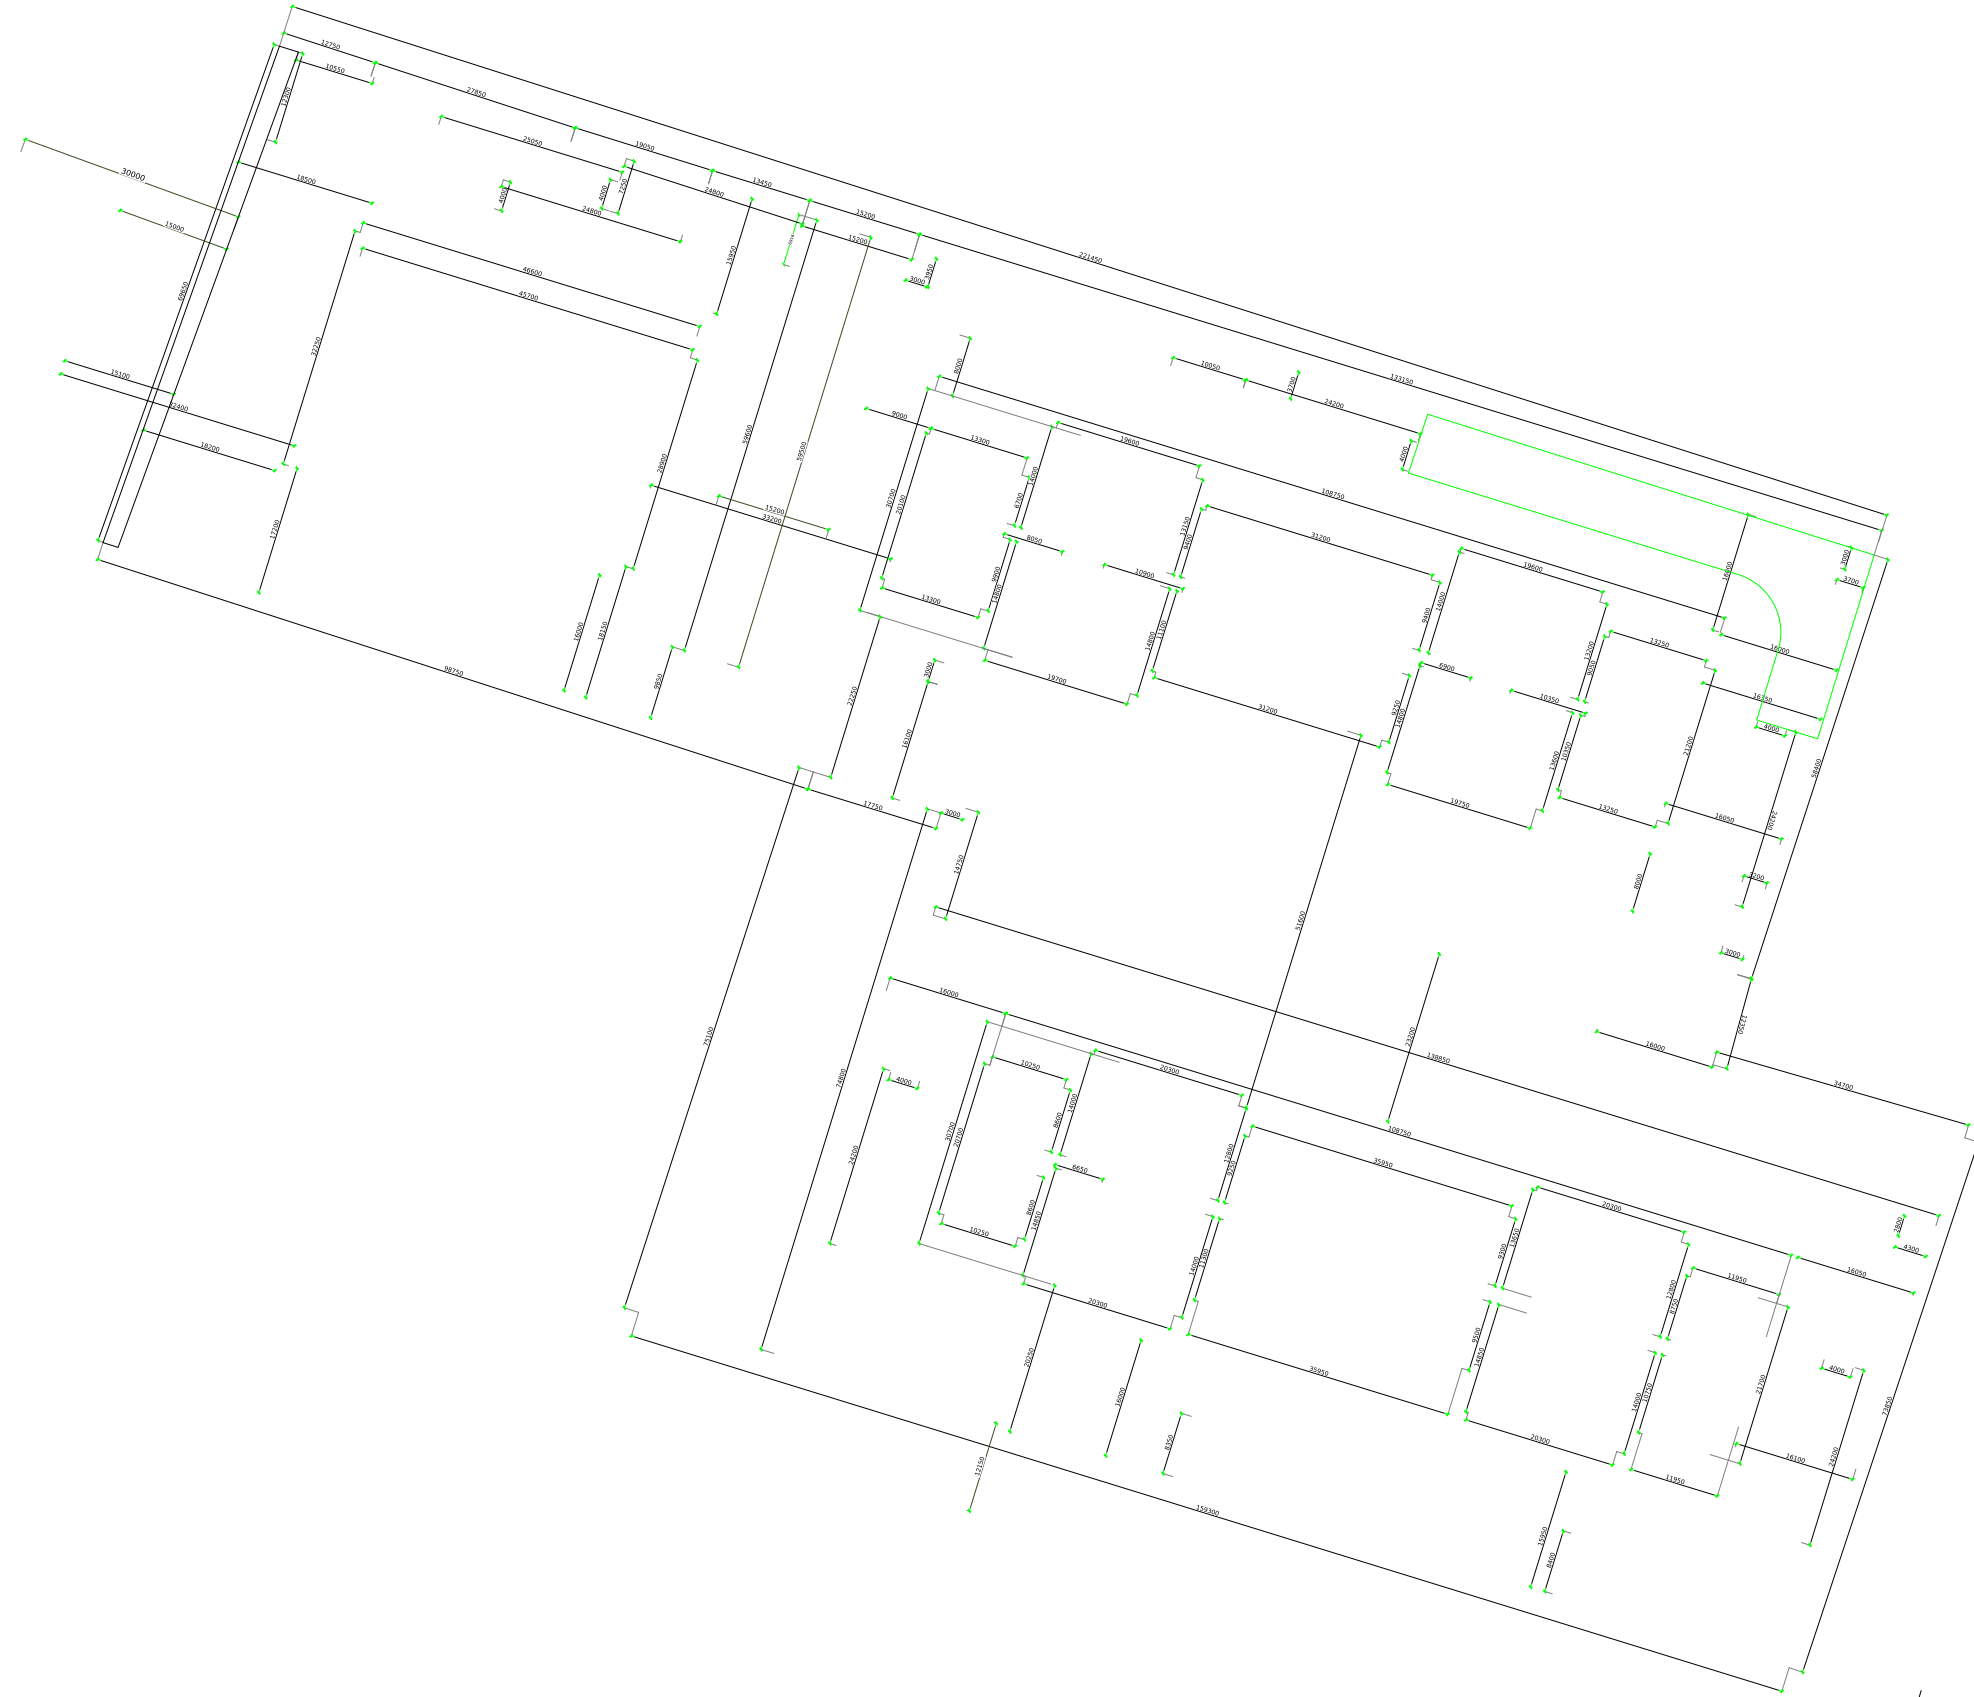


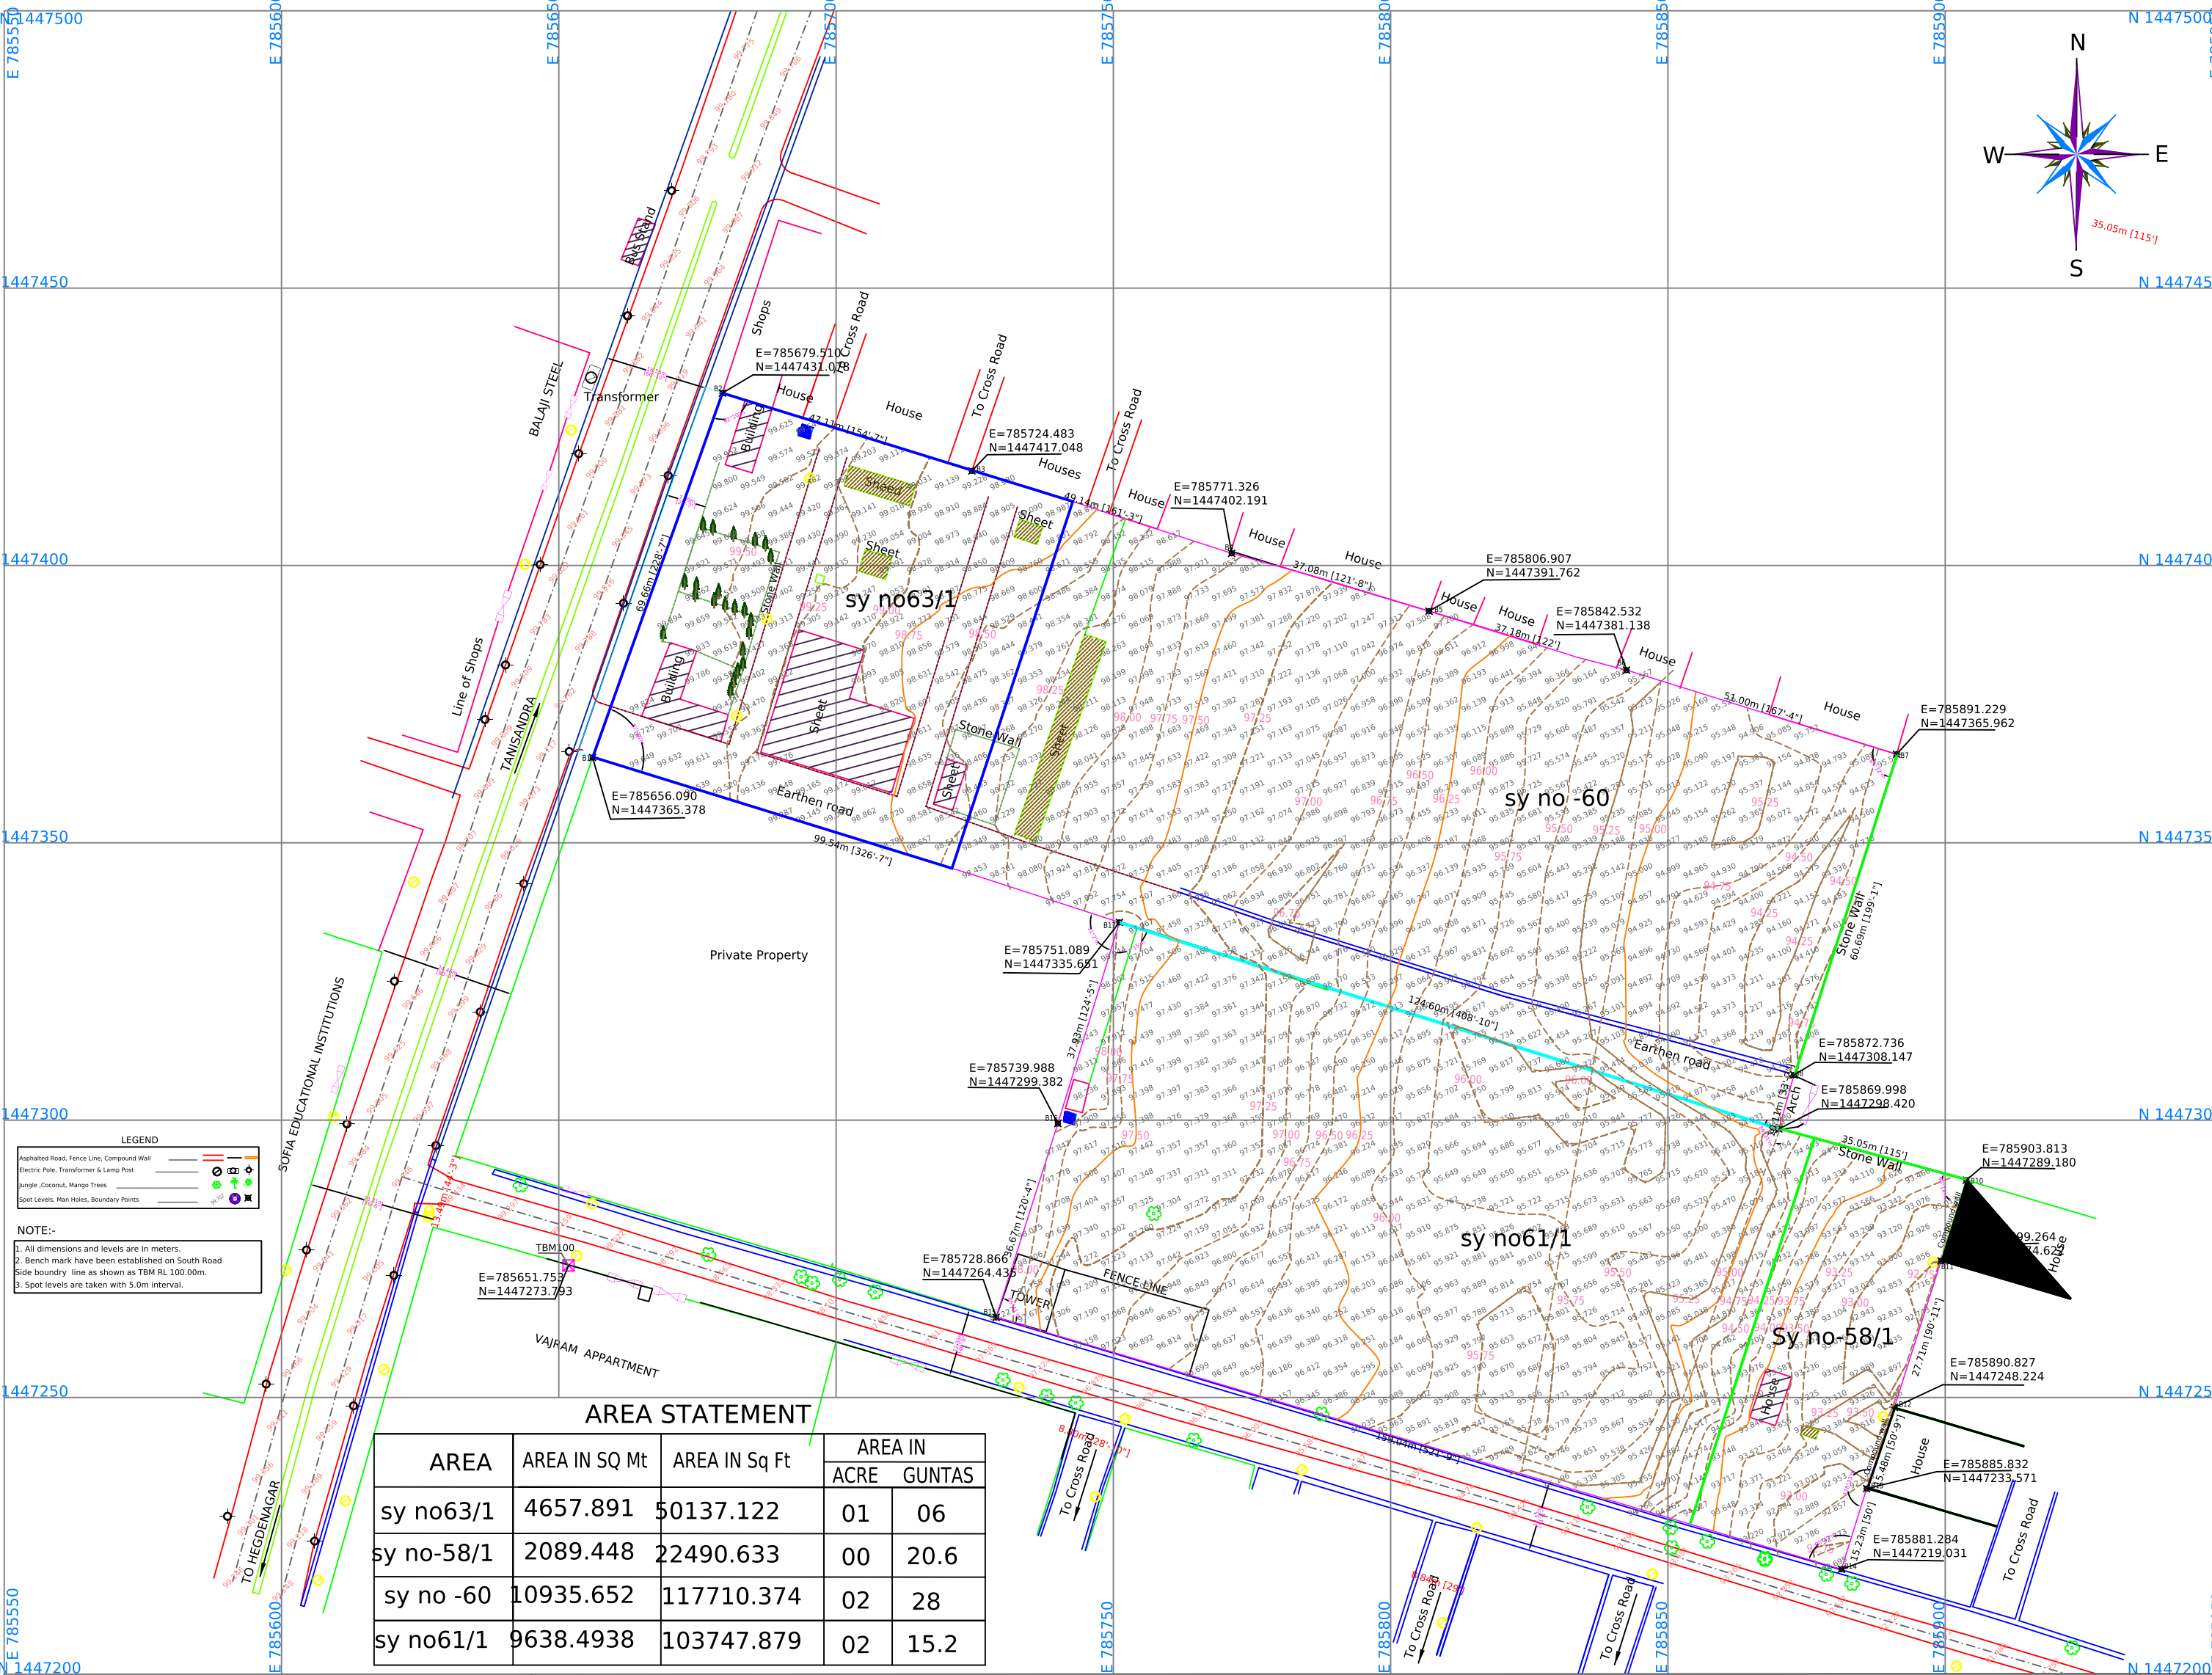

AREA STATEMENT				
AREA	AREA IN SQ Mt	AREA IN Sq Ft	AREA IN	
			ACRE	GUNTAS
sy no63/1	4657.891	50137.122	01	06
sy no-58/1	2089.448	22490.633	00	20.6
sy no -60	10935.652	117710.374	02	28
sy no61/1	9638.4938	103747.879	02	15.2

TITLE:- TOPOGRAPHICAL SURVEY OF LAND AT CHOKKANAHALLI(VILLAGE) TANISANDRA MAIN ROAD BENGALURU-NORTH		CONSULTANTS:- VAJRAM GROUPS BENGALURU		CONSULTANTS:- HRITHIK SURVEYS *Survey Mapping *Didital Survey* Topographical Survey* # 15/2, Ground Floor, 1st Cross, Maruthinagar, Bangalore-560072 Mobile: +91 7353970874,9008012217 e-mail:hrithiksveys@gmail.com		DWG.No. REF.WORK2019/June SEASON: June-2019		Scale : PLAN 1:1000 (1Cm=10.0m) CHECKED BY: Munjunatha C D APPROVED BY:	
---	--	---	--	---	--	--	--	--	--