


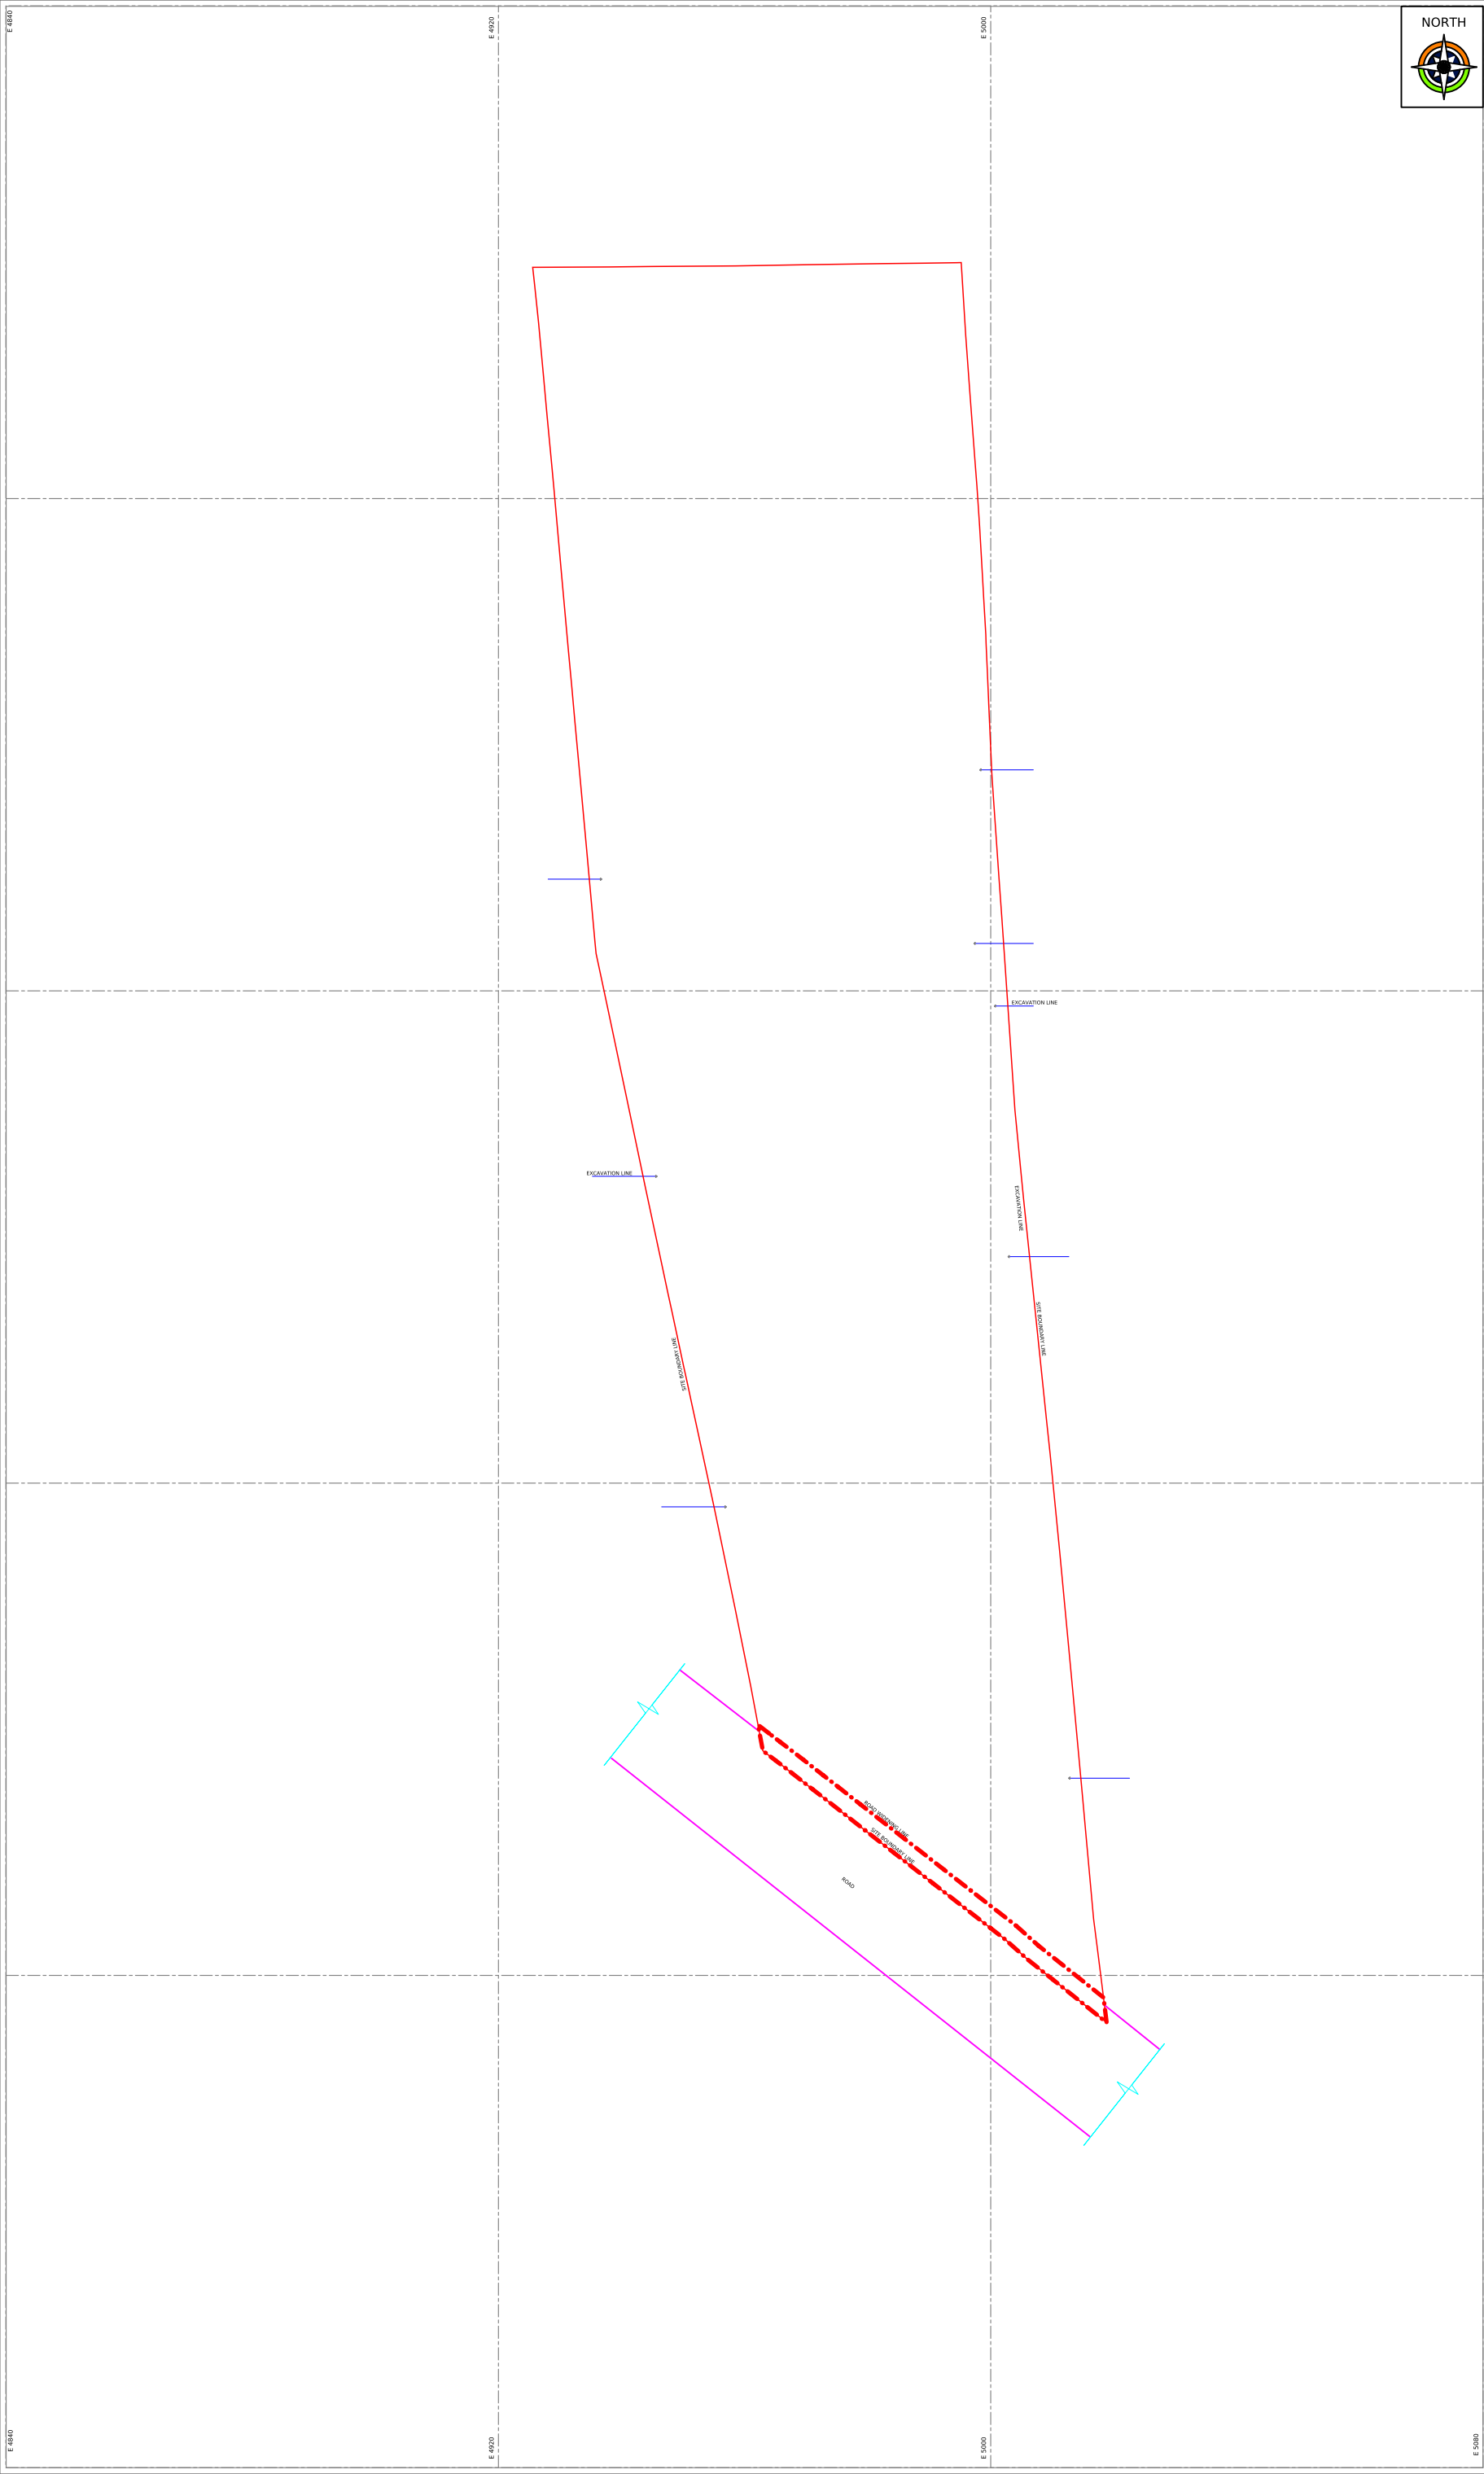

E 5080

NORTH



AREA STATEMENT

Total Area of the Site ----- 4 Acres 0.941 Guntas
(Or)
16282.596 Sqmt / 175264 Sqft

LEGEND

POWER POLE, BENCH MARK	PP	BM:100.00
DRAIN, FENCE, GAS STONE		GAS STN
TRANSFORMER, MAN HOLE, BOREWELL	TF	MH
TREES : EUCALYPTUS, MANGO, TEAK WOOD	QE	QM
ASHOKTREE, COCONUT & OTHERS		Q

TITLE

TOPO MAP OF SY No. 188 & 189
KANNAMANGALA VILLAGE,
BIDARAHALLI HOBLI,
BANGALORE EAST TALUK, BANGALORE

SCALE	CAD	1 : 1
	PLOT	1:800 or 1cm=8m

DRAWING No.	76 / 2022	REV :-
-------------	-----------	--------

SEASON	APRIL --- 2022
--------	----------------

AREA	Total Area Of the Site =
------	--------------------------

SURVEYED & MAPPED BY	PRIME SURVEYS # 1, 97/2, 1st Cross, (Opp-HP Murali gas) Ramanjaneya Layout, Marathahalli, Bangalore-37 Phone :- 9845124927, 9845196931 Email : primesurveys.kar@gmail.com
----------------------------	---

CAD FILE NAME :- CAD2\E\PRIMES\R\RUCHIRA PROJECTS\KANNAMANGALA\Kannamangala