


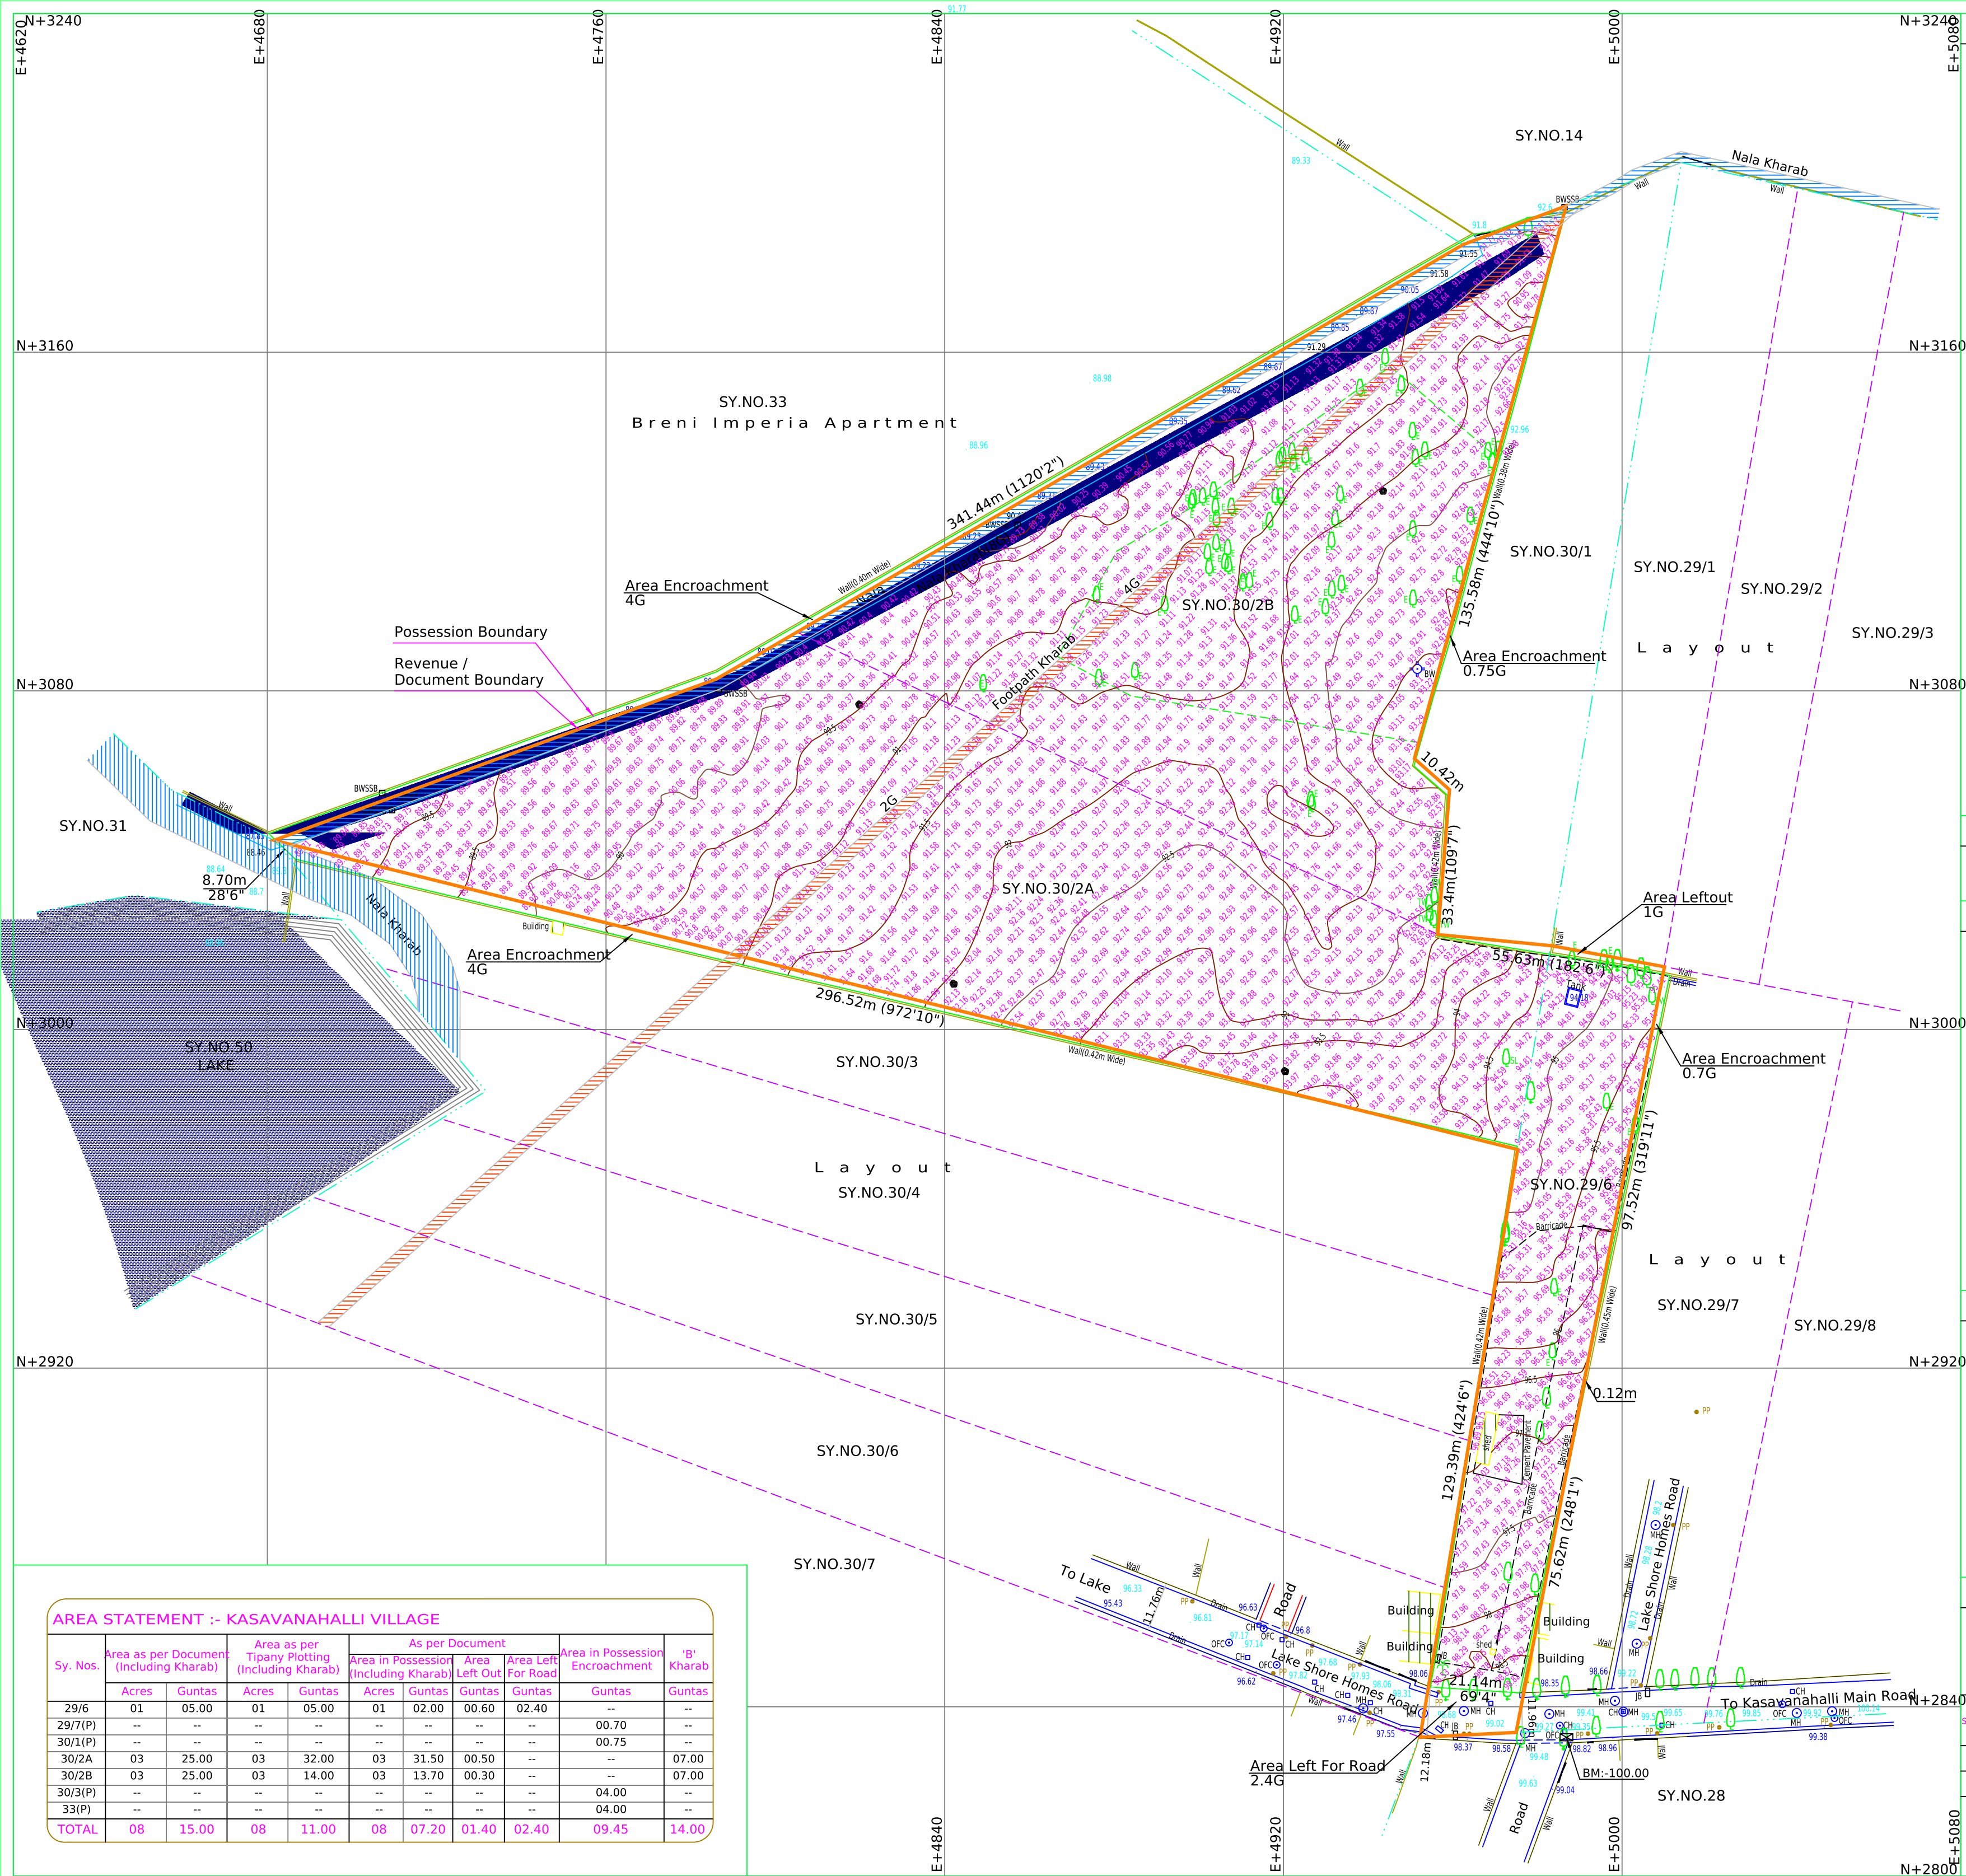

NORTH

AREA STATEMENT

Total Area of the Site ----- 08 Acres 16.67 Guntas

NOTE

* The boundary measurements and the area statement given in this dwg. is for the boundary in possession shown by the client.

* Levels are all based on benchmark(BM:-100.000) marked on the culvert located near to the south east corner of the site.

* Revenue boundary for the sy.nos. shown on this dwg. is following the revenue records i.e.tippany , atlas , akaranth , village map etc. provided by the client.

* Revenue boundaries / limits shown on this drawing are verified / superimposed between revenue records with the physical / enjoyment / references matching to the nearest accuracy. Confirmation of the revenue boundaries, references are subject to the govt.surveyor marking at site.

* The area statement & the tipany profile of the sy.no.30/2A is subject to rectify/correction/clarification with the relevent department,as the hissa area is excess by 7 guntas than the RTC area.

* The area statement & the tipany profile of the sy.no.30/2B is subject to rectify/correction/clarification with the relevent department,as the hissa area is short by 11 guntas than the RTC area.

* Locations of the kharab land shown on this plan is following the village map / atlas sketch.

* Grids shown on this map is based on the magnetic north. Grid values easting +5000, northing +3000 are arbitrary.

LEGEND

BOUNDARY IN POSSESSION, BOUNDARY LIMIT

BOUNDARIES : REVENUE, REVENUE SUB DIVISION

BOUNDARIES : VILLAGE, DOCUMENT

ROAD, DRAIN, CULVERT

POWER POLE, JUNCTION BOX, BOREWELL

CHAMBER, OFC CHAMBER, MANHOLE

BWSSB STONE, ANTHILL, BENCHMARK

GATE

TREES: GIRTH WITH EUCALYPTUS, TAMARIND, OTHERS

BANIYAN, SILVER WOOD, TEAK WOOD

COCONUT

Tree center point

Tree girth

TITLE

TOPO MAP OF SY No's. 29/6, 30/2A & 30/2B
OF KASAVANAHALLI VILLAGE , VARTHUR HOBLI
BANGALORE EAST .

CAD DWG

SCALE

PLOT

DRAWING No.

AREA

SURVEYED & MAPPED BY

1 : 1

1106 / 2023

SEASON -- OCTOBER / 2023

TOTAL AREA OF THE SITE = 08 Acres 16.67 Guntas

GUIDELINE SURVEYS

TOPOMAPPING & SURVEYING CONSULTANTS

272 "GUIDELINE HOUSE" 14th Cross, Domlur Lay-out

Bangalore - 560071, Phone:- (080) 25353877, 25358989

Mobile Number :- +919845165260 , +919916683382

E-mail:- guideline1990@gmail.com

AREA STATEMENT :- KASAVANAHALLI VILLAGE

Sy. Nos.	Area as per Document (Including Kharab)		Area as per Tippany Plotting (Including Kharab)		As per Document			Area in Possession		'B' Kharab
	Acres	Guntas	Acres	Guntas	Area in Possession (Including Kharab)	Area Left Out	Area Left For Road	Guntas	Guntas	
29/6	01	05.00	01	05.00	01	02.00	00.60	02.40	--	--
29/7(P)	--	--	--	--	--	--	--	--	00.70	--
30/1(P)	--	--	--	--	--	--	--	--	00.75	--
30/2A	03	25.00	03	32.00	03	31.50	00.50	--	--	07.00
30/2B	03	25.00	03	14.00	--	--	--	--	--	07.00
30/3(P)	--	--	--	--	--	--	--	--	04.00	--
33(P)	--	--	--	--	--	--	--	--	04.00	--
TOTAL	08	15.00	08	11.00	08	07.20	01.40	02.40	09.45	14.00