



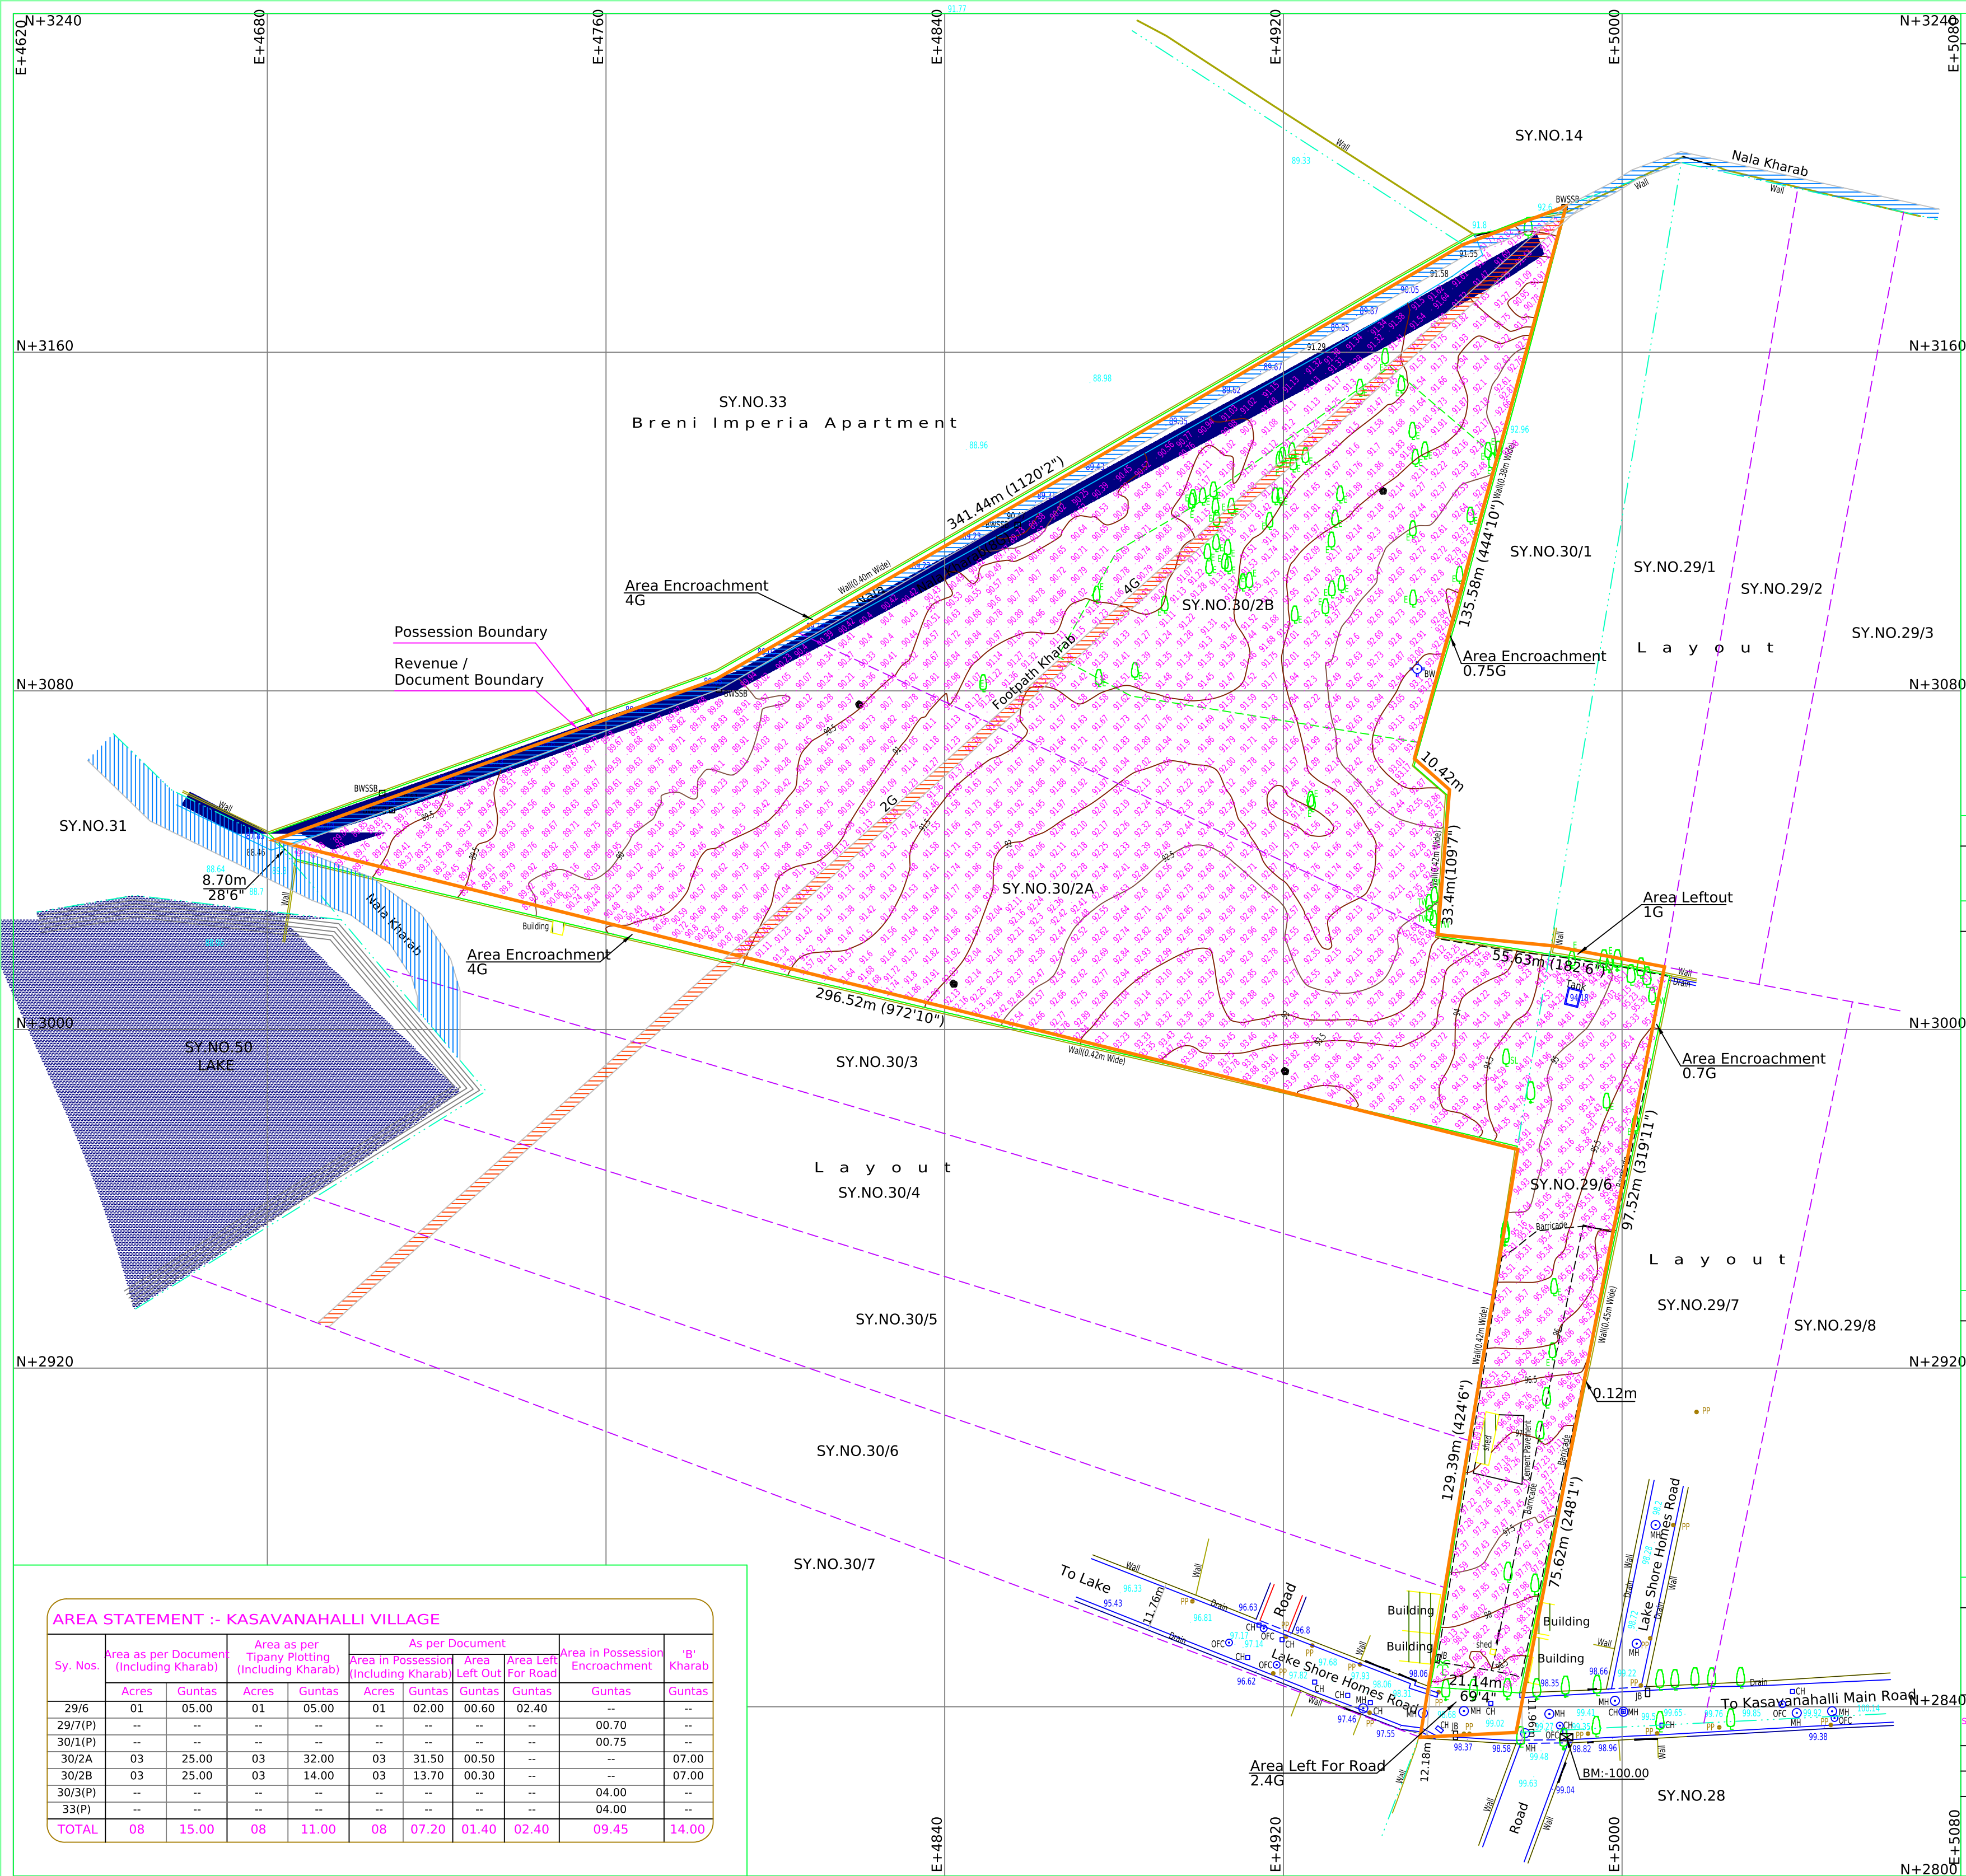

NORTH

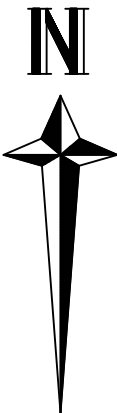

AREA STATEMENT

Total Area of the Site ----- 08 Acres 16.67 Guntas

NOTE

- * The boundary measurements and the area statement given in this dwg. is for the boundary in possession shown by the client.
- * Levels are all based on benchmark(BM:-100.000) marked on the culvert located near to the south east corner of the site.
- * Revenue boundary for the sy.nos. shown on this dwg. is following the revenue records i.e.tippany , atlas , akaranth , village map etc. provided by the client.
- * Revenue boundaries / limits shown on this drawing are verified / superimposed between revenue records with the physical / enjoyment / references matching to the nearest accuracy. Confirmation of the revenue boundaries, references are subject to the govt.surveyor marking at site.
- * The area statement & the tipany profile of the sy.no.30/2A is subject to rectify/correction/clarification with the relevent department,as the hissa area is excess by 7 guntas than the RTC area.
- * The area statement & the tipany profile of the sy.no.30/2B is subject to rectify/correction/clarification with the relevent department,as the hissa area is short by 11 guntas than the RTC area.
- * Locations of the kharab land shown on this plan is following the village map / atlas sketch.
- * Grids shown on this map is based on the magnetic north. Grid values easting +5000, northing +3000 are arbitrary.

LEGEND

BOUNDARY IN POSSESSION, BOUNDARY LIMIT	---
BOUNDARIES : REVENUE, REVENUE SUB DIVISION	---
BOUNDARIES : VILLAGE, DOCUMENT	---
ROAD, DRAIN, CULVERT	---
POWER POLE, JUNCTION BOX, BOREWELL	PP
CHAMBER, OFC CHAMBER, MANHOLE	CH
BWSSB STONE, ANTHILL, BENCHMARK	BWSSB
GATE	Gate
TREES: GIRTH WITH EUCALYPTUS, TAMARIND, OTHERS	Tree
BANIYAN, SILVER WOOD, TEAK WOOD	Tree
COCONUT	Tree
	Tree center point
	Tree girth

TITLE

TOPO MAP OF SY No's. 29/6, 30/2A & 30/2B
OF KASAVANAHALLI VILLAGE , VARTHUR HOBLI
BANGALORE EAST .

CAD DWG	1 : 1
PLOT	1:1000 or 1:5000
DRAWING No.	1106 / 2023
AREA	TOTAL AREA OF THE SITE = 08 Acres 16.67 Guntas
SURVEYED & MAPPED BY	GUIDELINE SURVEYS TOPOMAPPING & SURVEYING CONSULTANTS # 272 "GUIDELINE HOUSE" 14th Cross, Domlur Lay-out Bangalore - 560071, Phone:- (080) 25353877, 25358989 Mobile Number :- +919845165260 , +919916683382 E-mail:- guideline1990@gmail.com

AREA STATEMENT :- KASAVANAHALLI VILLAGE

Sy. Nos.	Area as per Document (Including Kharab)		Area as per Tippany Plotting (Including Kharab)		As per Document Area in Possession (Including Kharab)		Area Left Out		Area Left For Road		Area in Possession Encroachment		'B' Kharab	
	Acres	Guntas	Acres	Guntas	Acres	Guntas	Guntas	Guntas	Guntas	Guntas	Guntas	Guntas	Guntas	Guntas
29/6	01	05.00	01	05.00	01	02.00	00.60	02.40	--	--	--	--	--	--
29/7(P)	--	--	--	--	--	--	--	--	--	--	00.70	--	--	--
30/1(P)	--	--	--	--	--	--	--	--	--	--	00.75	--	--	--
30/2A	03	25.00	03	32.00	03	31.50	00.50	--	--	--	--	07.00	--	--
30/2B	03	25.00	03	14.00	--	--	--	--	--	--	--	07.00	--	--
30/3(P)	--	--	--	--	--	--	--	--	--	--	04.00	--	--	--
33(P)	--	--	--	--	--	--	--	--	--	--	04.00	--	--	--
TOTAL	08	15.00	08	11.00	08	07.20	01.40	02.40	--	--	09.45	14.00	--	--