

North



Note

1) Grids Shown on this Map is based on the Magnetic North. Grid Values are Arbitrary. Easting +5000, Northing +3000

2) All the Dimensions are in Meters unless otherwise mentioned.

3) Levels are all Based on the Benchmark BM.891.564 Marked on the top of Manhole on 5th Cross Road.

4) Total Area of the Site is as per the Boundary Shown & Instructions by Land Owner

Rev	Date	Description

Legend

Boundary in Possession

Power Pole, Lamp Post

Road, Closed Drain

Stone, Transformer

Junction Box, Manhole

Benchmark, Gate

Contour with Annotation

Block Levels, Invert Levels

Trees: Coconut, Jack Fruit, Mango

Guava, Sapota, Sandlewood

Others

Area Statement

Position Area01.Acre 25.16 Guntas

or

6,592.682 Sqmt / 70,963 Sqft

Worst case Area 01.Acre 24.71 Guntas

Client

Vajram Estates Private Limited


Title

TOPO MAP OF SY NO. 12/4
KOGILU VILGE, YELAHNAKA HOBLI,
YELAHNAKA TALUK, BANGALORE URBAN


Surveyed & Mapped By

ASIAN SURVEYS

'Asian House', No. 19, G.F, 7th Cross, Ward No. 85
Doddaneikundi Extension, Chinagaganahalli, Bangalore-37
Made: 9972299777 / 9972178178

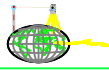

Drawing No.	AS - 25576/2025	Season	23rd SEPTEMBER, 2025
Cad Dwg	1 : 1		
Scale	1:500 or 1cm=5m		
Plot			
Drawn by	Gnana Prakash	Checked by	G. Narayan

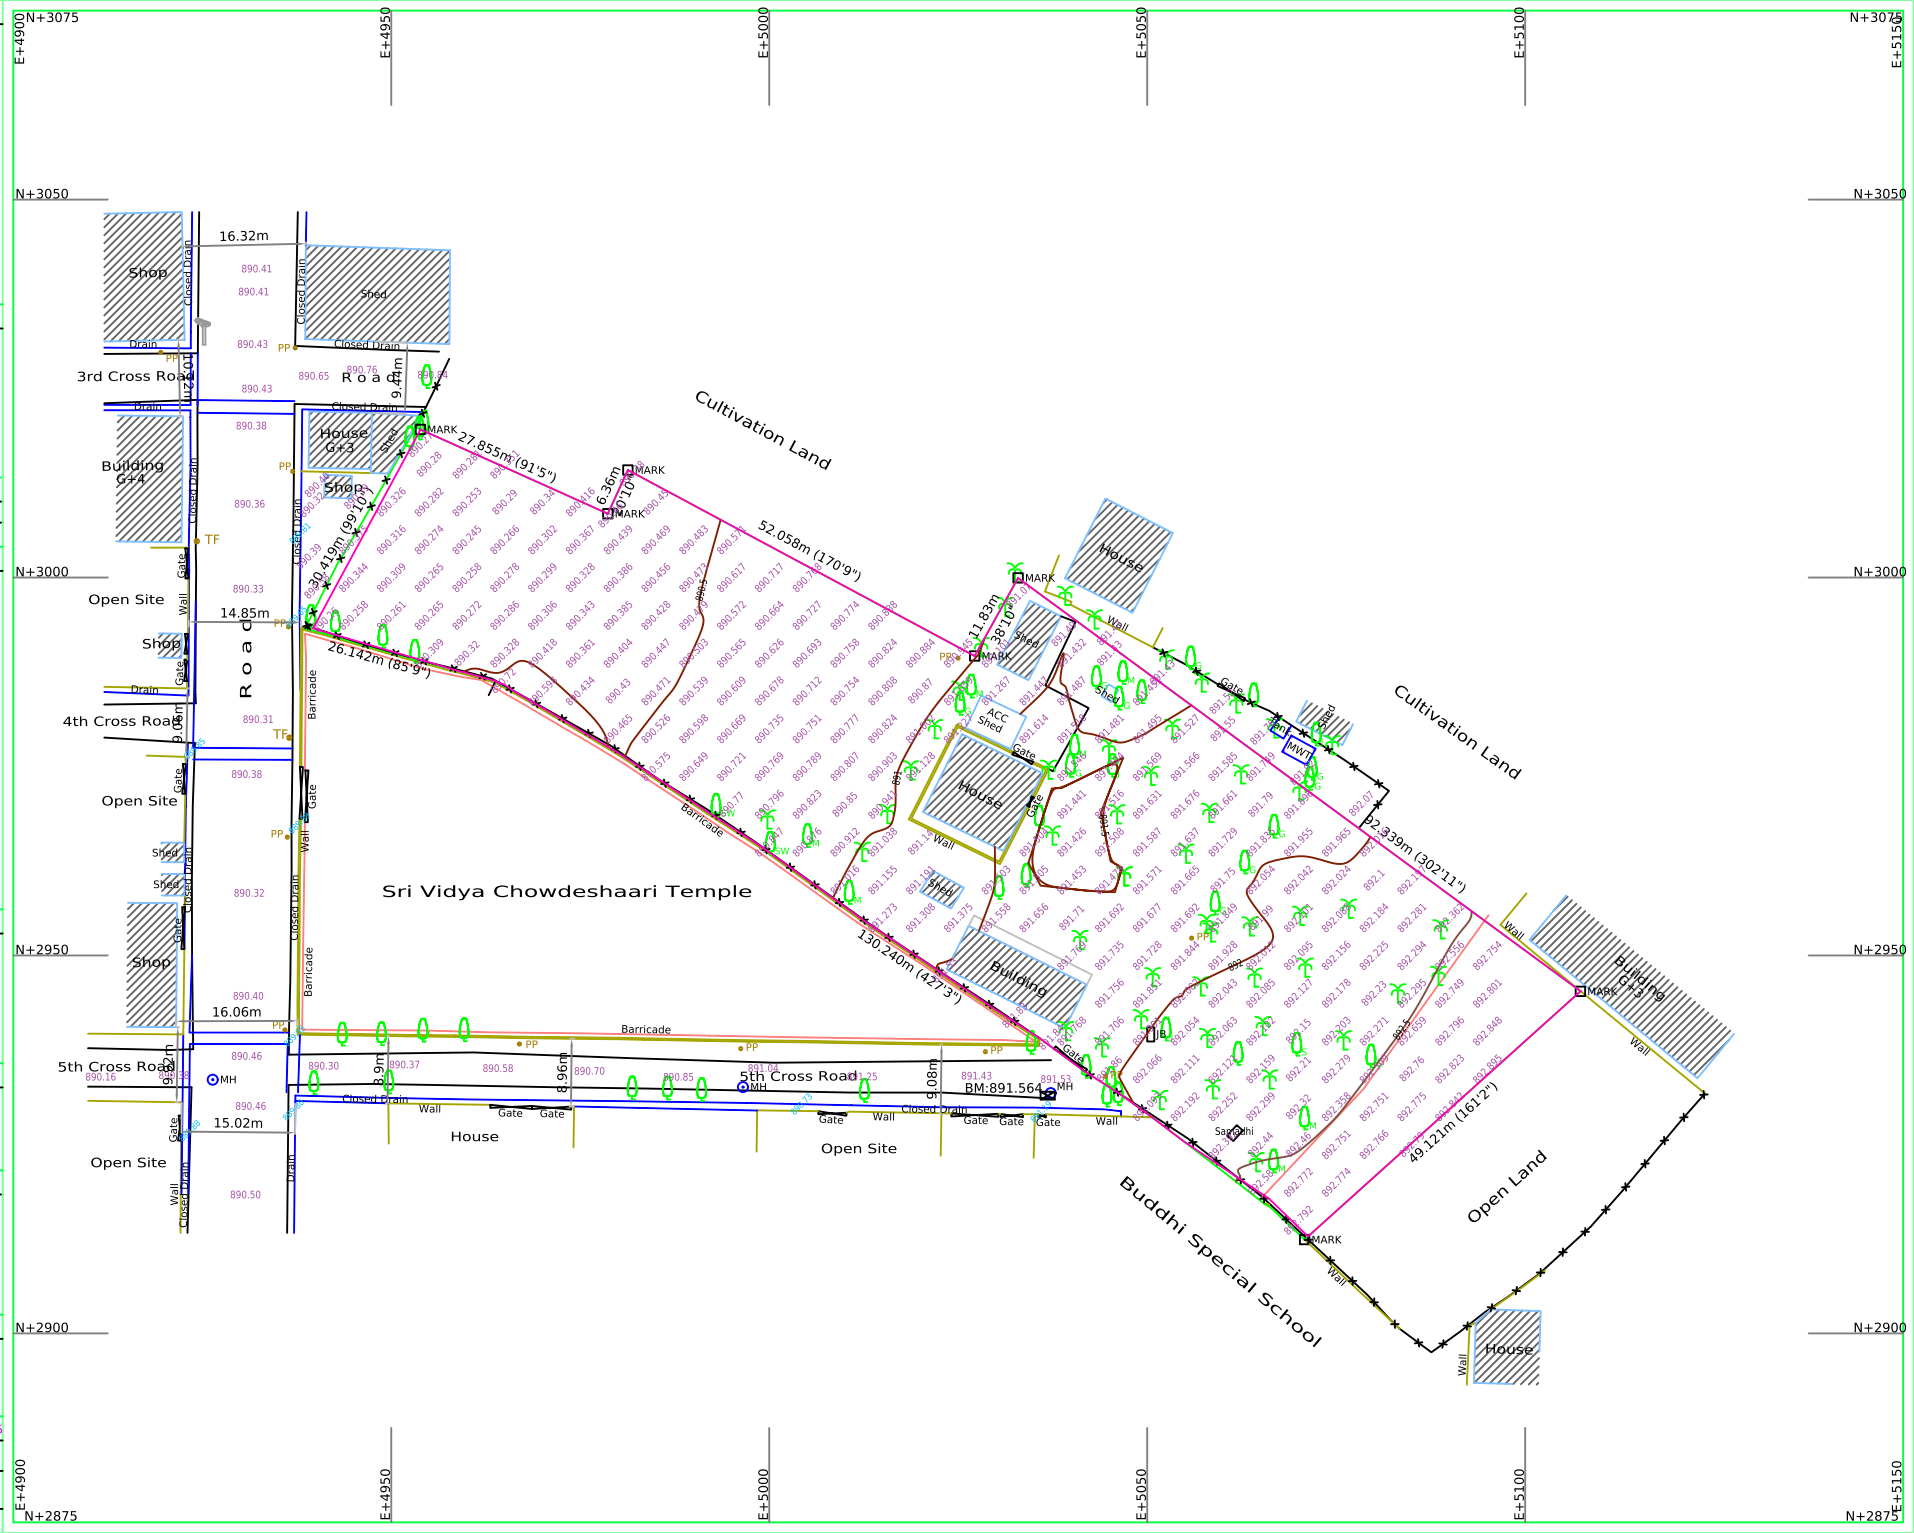

Map details include:

- Grid System: Easting (E+4900 to E+5100), Northing (N+2875 to N+3050)
- Key Features: Sri Vidya Chowdeshaari Temple, Shop, Shed, House, Cultivation Land, Open Site, Road, Closed Drain, Barricade, Gate, Wall, Benchmarks (BM.891.564), Manhole (MH), Power Pole (PP), Lamp Post (LP), Transformer (TF), Junction Box (JB).
- Dimensions: Various boundary lengths in meters and feet/inches (e.g., 27.85m (91'5"), 52.05m (170'9"), 130.24m (427'3").
- Levels: Elevation points ranging from 890.16 to 892.74.
- Area Statement: Position Area 01.Acre 25.16 Guntas (6,592.682 Sqmt / 70,963 Sqft); Worst case Area 01.Acre 24.71 Guntas.
- Client: Vajram Estates Private Limited
- Title: TOPO MAP OF SY NO. 12/4, KOGILU VILGE, YELAHNAKA HOBLI, YELAHNAKA TALUK, BANGALORE URBAN
- Surveyed & Mapped By: ASIAN SURVEYS
- Drawing No.: AS - 25576/2025, Season: 23rd SEPTEMBER, 2025
- Scale: 1 : 1, 1:500 or 1cm=5m
- Drawn by: Gnana Prakash, Checked by: G. Narayan