


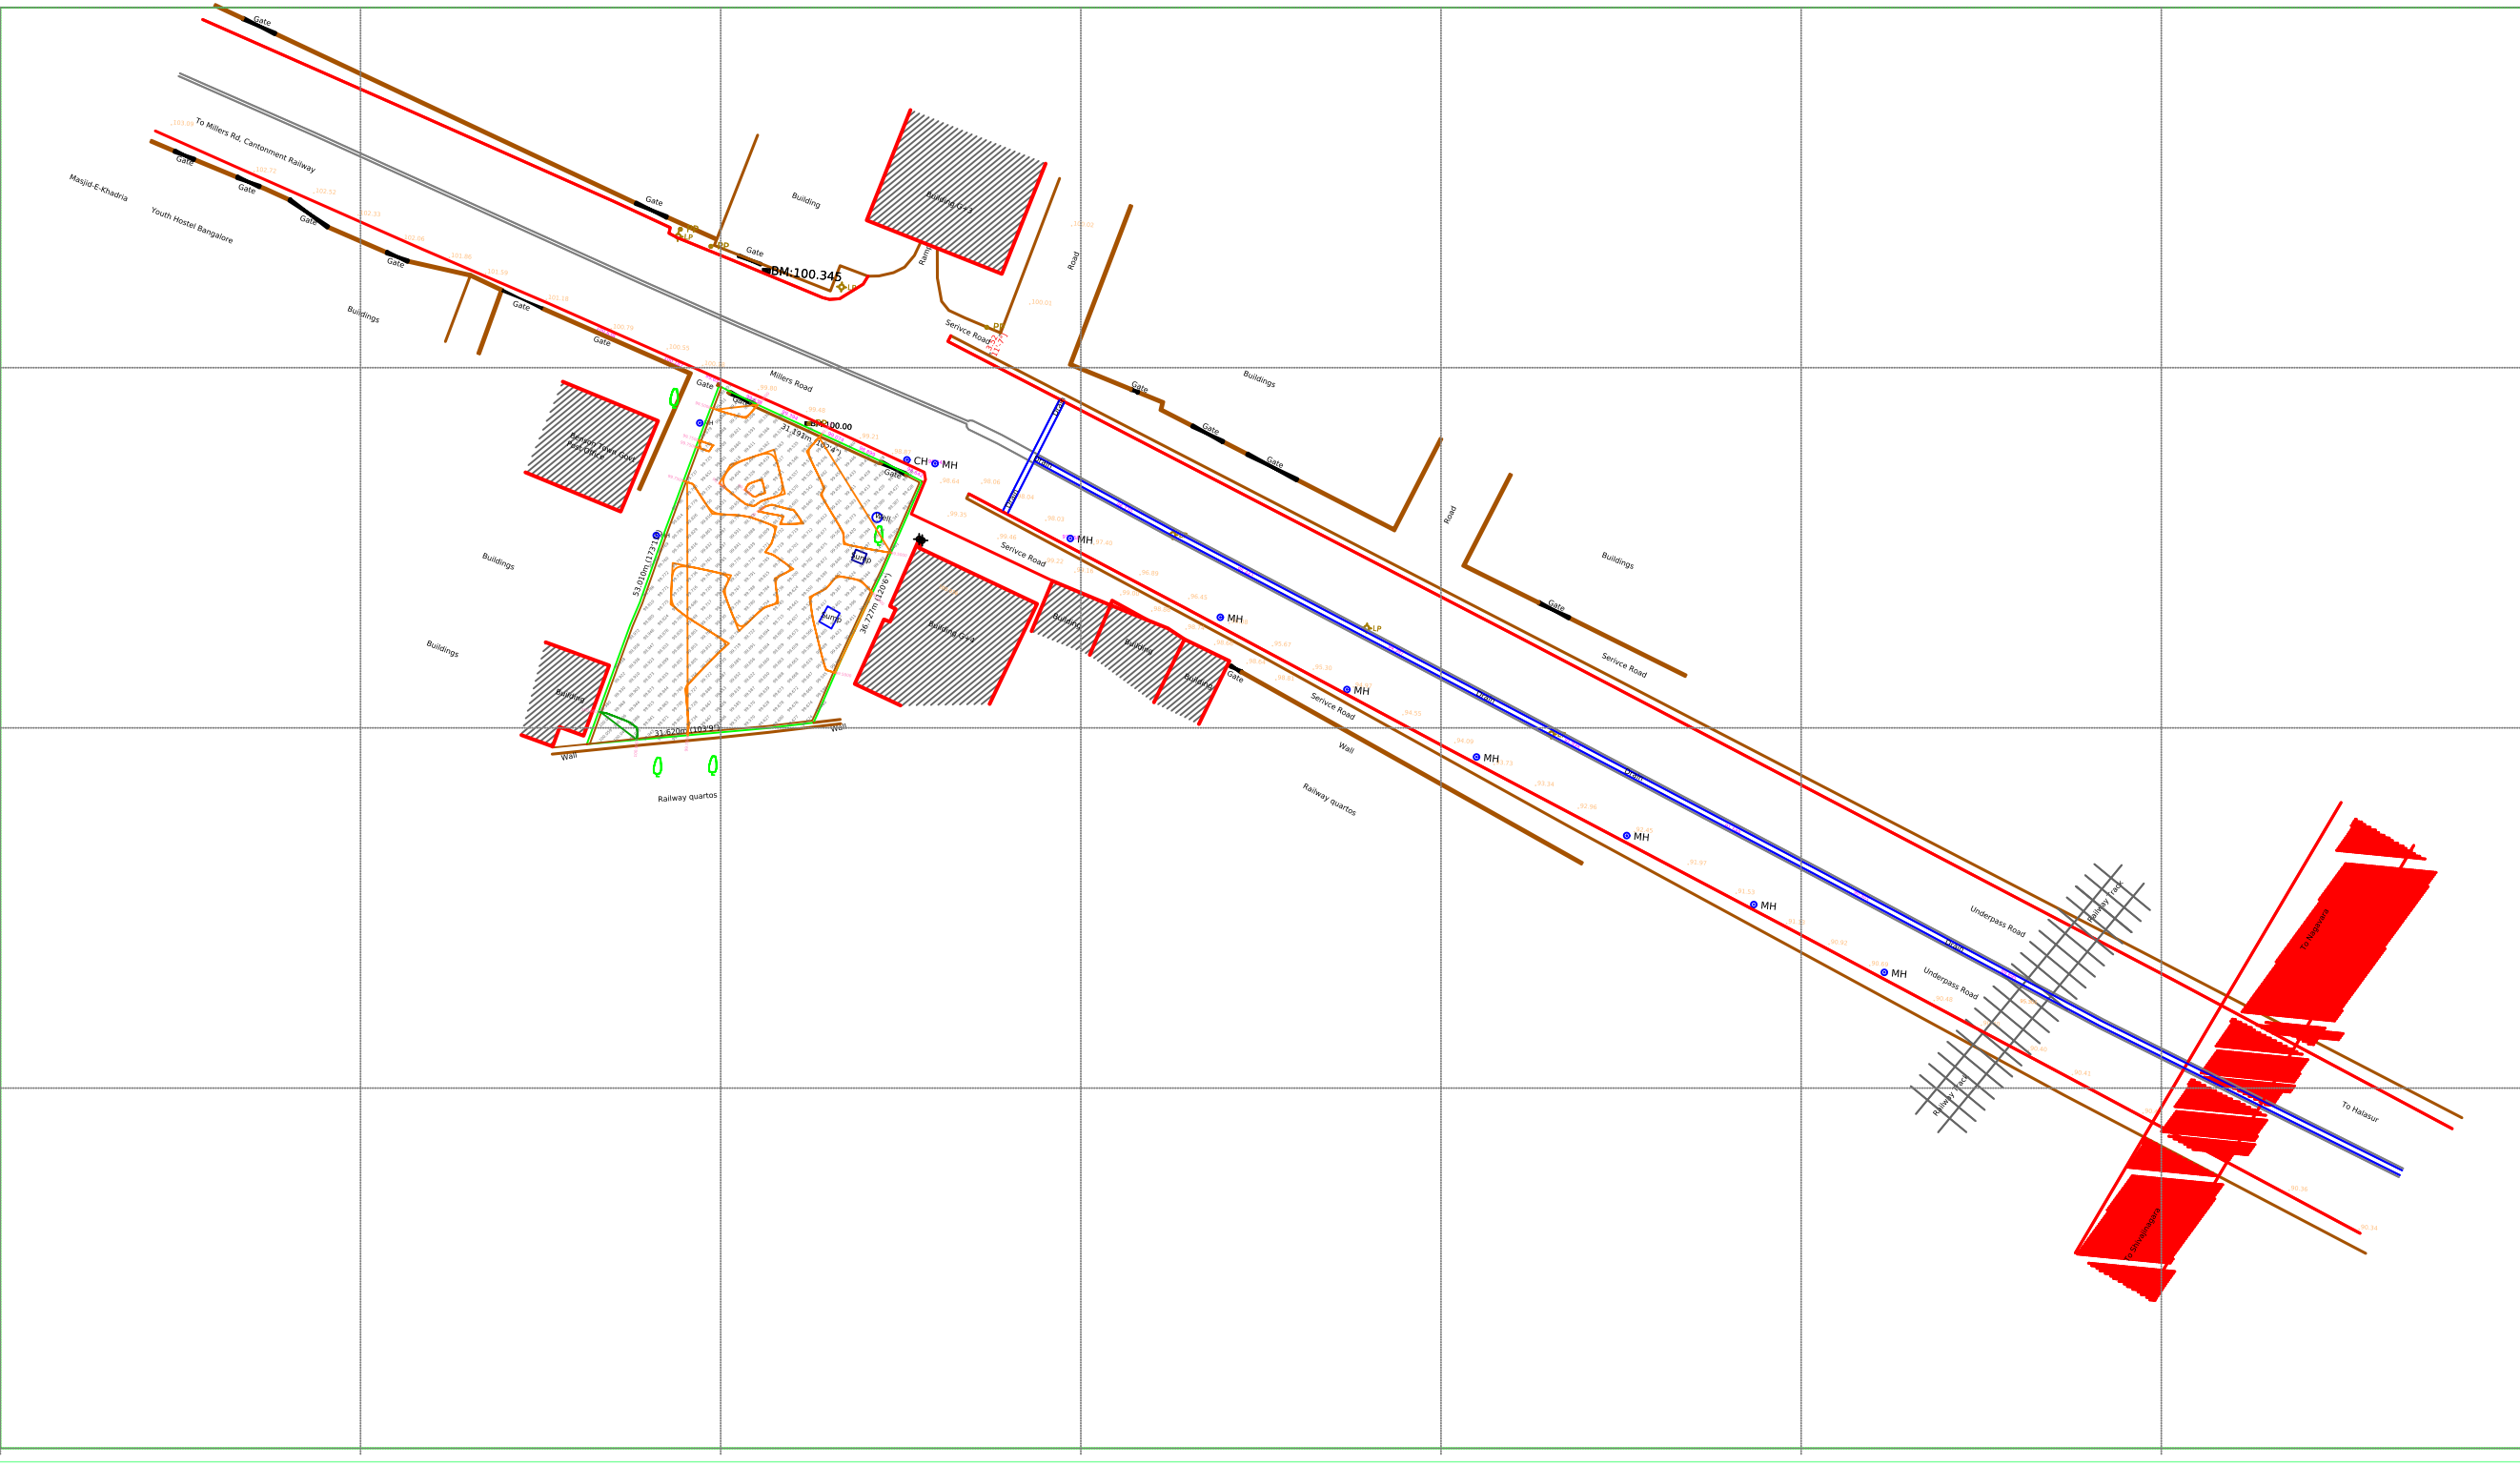

NORTH

Note

1) Grids Shown on this Map is based on the Magnetic North. Grid Values are Arbitrary Easting +5000, Northing +3000

2) All the Dimensions are in Meters unless otherwise mentioned.

3) Levels are all based on the Benchmark TBM:100.00 Marked on the Gate Front North Side in The Site.

4) The boundary measurements and the area statement given in This dwg. is for the boundary in position shown by the client.

Client

AREA STATEMENT

Total Area of the Site --- 1333.1119Sqmt/14349.4968Sqft

LEGEND

POWER POLE, BENCH MARK	PP	LP	BM
DRAIN, GATE			
MANHOLE, JUNCTION BOX, STONE	MH	JB	
BOREWELL, CUTTING, BUMP	BW		
CHAMBER, TEMPLE	CH		
TREES - COCONUT, MANGO, NEEL			
JACK FRUIT, SAPOTA, GUAVA			
DTE FRUIT, ASHOKA, OTHER			

TITLE

TOPO MAP OF SY No. ...
MILLERS ROAD
MENSON TOWN, BANGALORE

SCALE

CAD	1 : 1
PLOT	1:500 or 1cm=...

DRAWING No.

54/2019

REV

..

SEASON

08/MARCH/2019

AREA

TOTAL AREA OF THE SITE = 0 Acres 13.176 Guntas

HALLMARK SURVEY

SURVEYED

#46/1459 , Ground Floor , South End 'A' Cross Road , Jayanagara 9th Block, Bangalore-50069

EMail ID:-

hallmark_surveys2014@gmail.com

MOB NO:-

973190206

MOB NO:-

948202621

(Mannatha A N)

(Kempgowda H N)

MAPPED BY

CAD FILE :-

E:\HALLMARKSURVEYS\...

dwg