


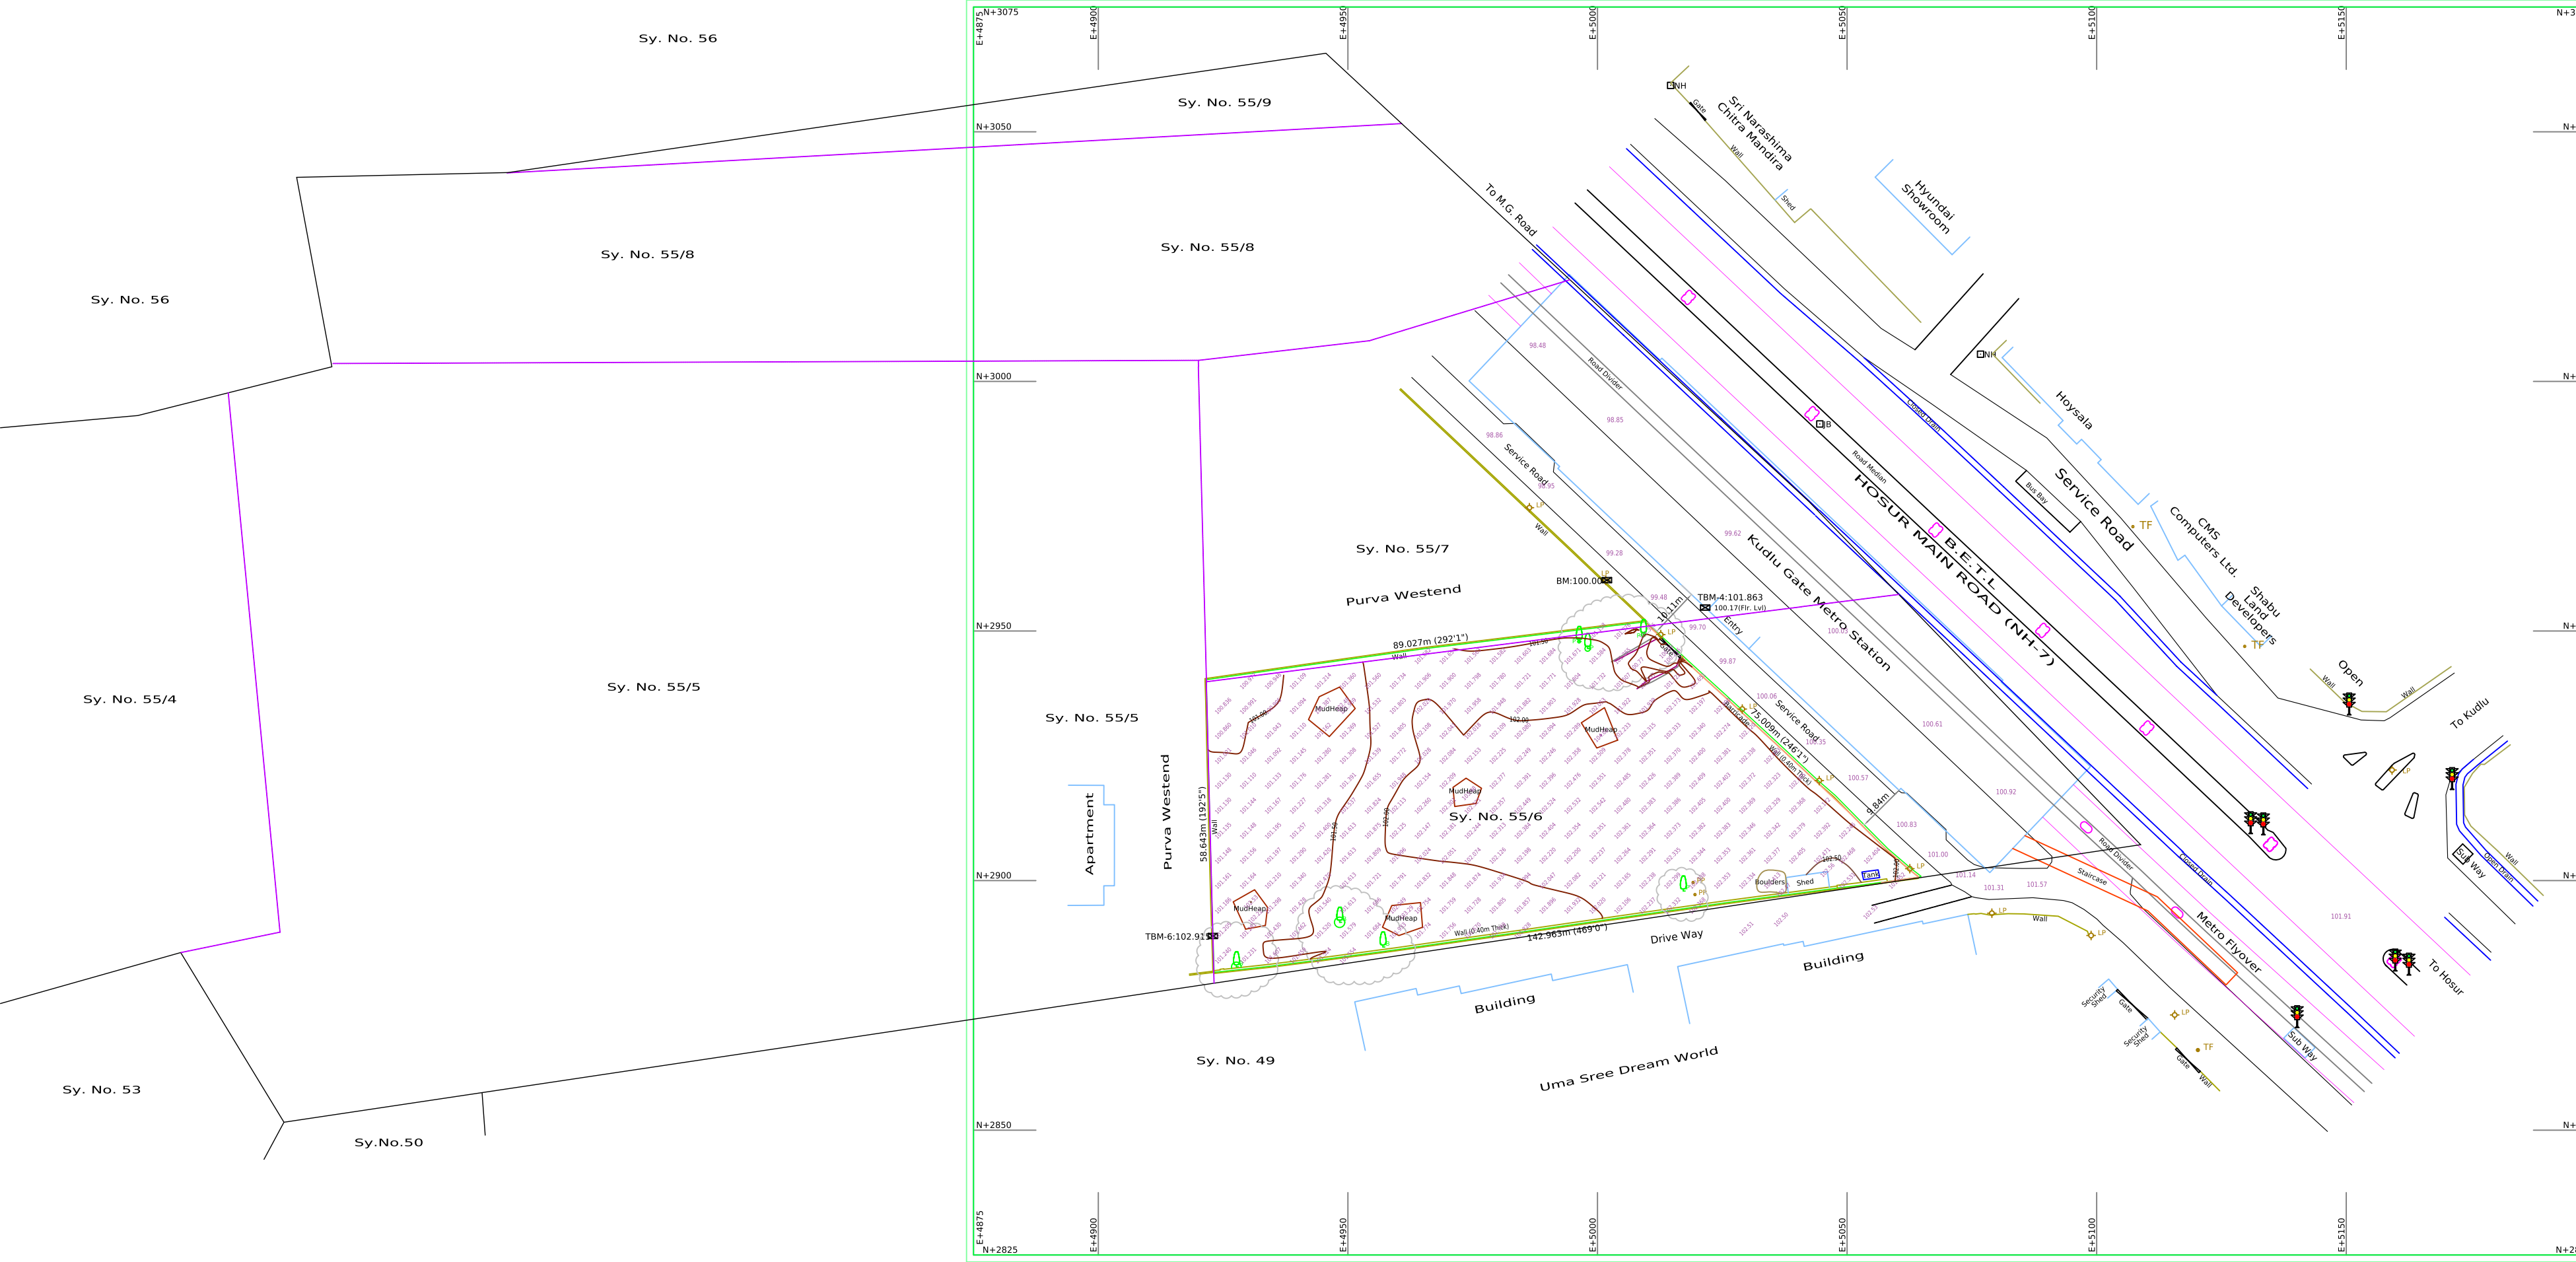

North

Note

1) Grids Shown on this Map is based on the Magnetic North. Grid Values are Arbitrary. Easting +5000, Northing +3000

2) All the Dimensions are in Meters unless otherwise mentioned.

3) Levels are all based on the Benchmark BM.100.00 Marked on the Lamp Post on the Service Road.

4) The Boundary Measurements and the Area Statement given in this Drawing is for the Boundary in Position shown by the Client.

Rev	Date	Description

Legend

- Boundary in Possession
- Revenue Boundary, Hissa Boundary
- Power Pole, Lamp Post
- Road, Closed Drain
- Stone, Transformer
- SlopeLimit, Cutting
- Benchmark, Barricade
- Contour with Annotation
- Block Levels, Invert Levels
- Trees: Peepal, Banian

Area Statement

Total Area of the Site6,281.394 Sqmt / 72,994 Sqft or 01 Acre 27.02 Guntas

Client

PURAVANKARA LIMITED

Title

TOPO MAP OF SY. NO. 55/6
HONGASANDRA VILLAGE, BEGUR HOBLI
HOSUR MAIN ROAD, BANGALORE SOUTH

Surveyed & Mapped By

ASIAN SURVEYS
"Asian House", No. 159, G.F., 7th Cross, Ward No. 85
Boddanekundi Extension, Chinnappanahalli, Bangalore-37
Mob: 9972299777 / 9972178178
E-Mail: asian-surveys@gmail.com

Drawing No.	AS - 23536/2023	Season	7th DECEMBER, 2023
Cad Dwg	1 : 1		
Scale	1:500 or 1cm=5m		
Plot			

Drawn by Gnana Prakash Checked by G. Narayan