
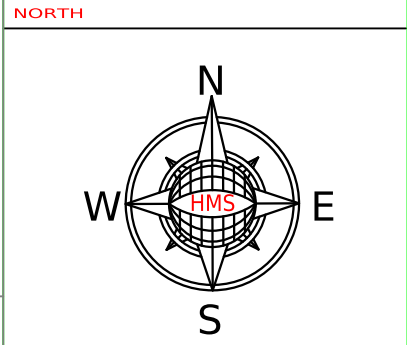


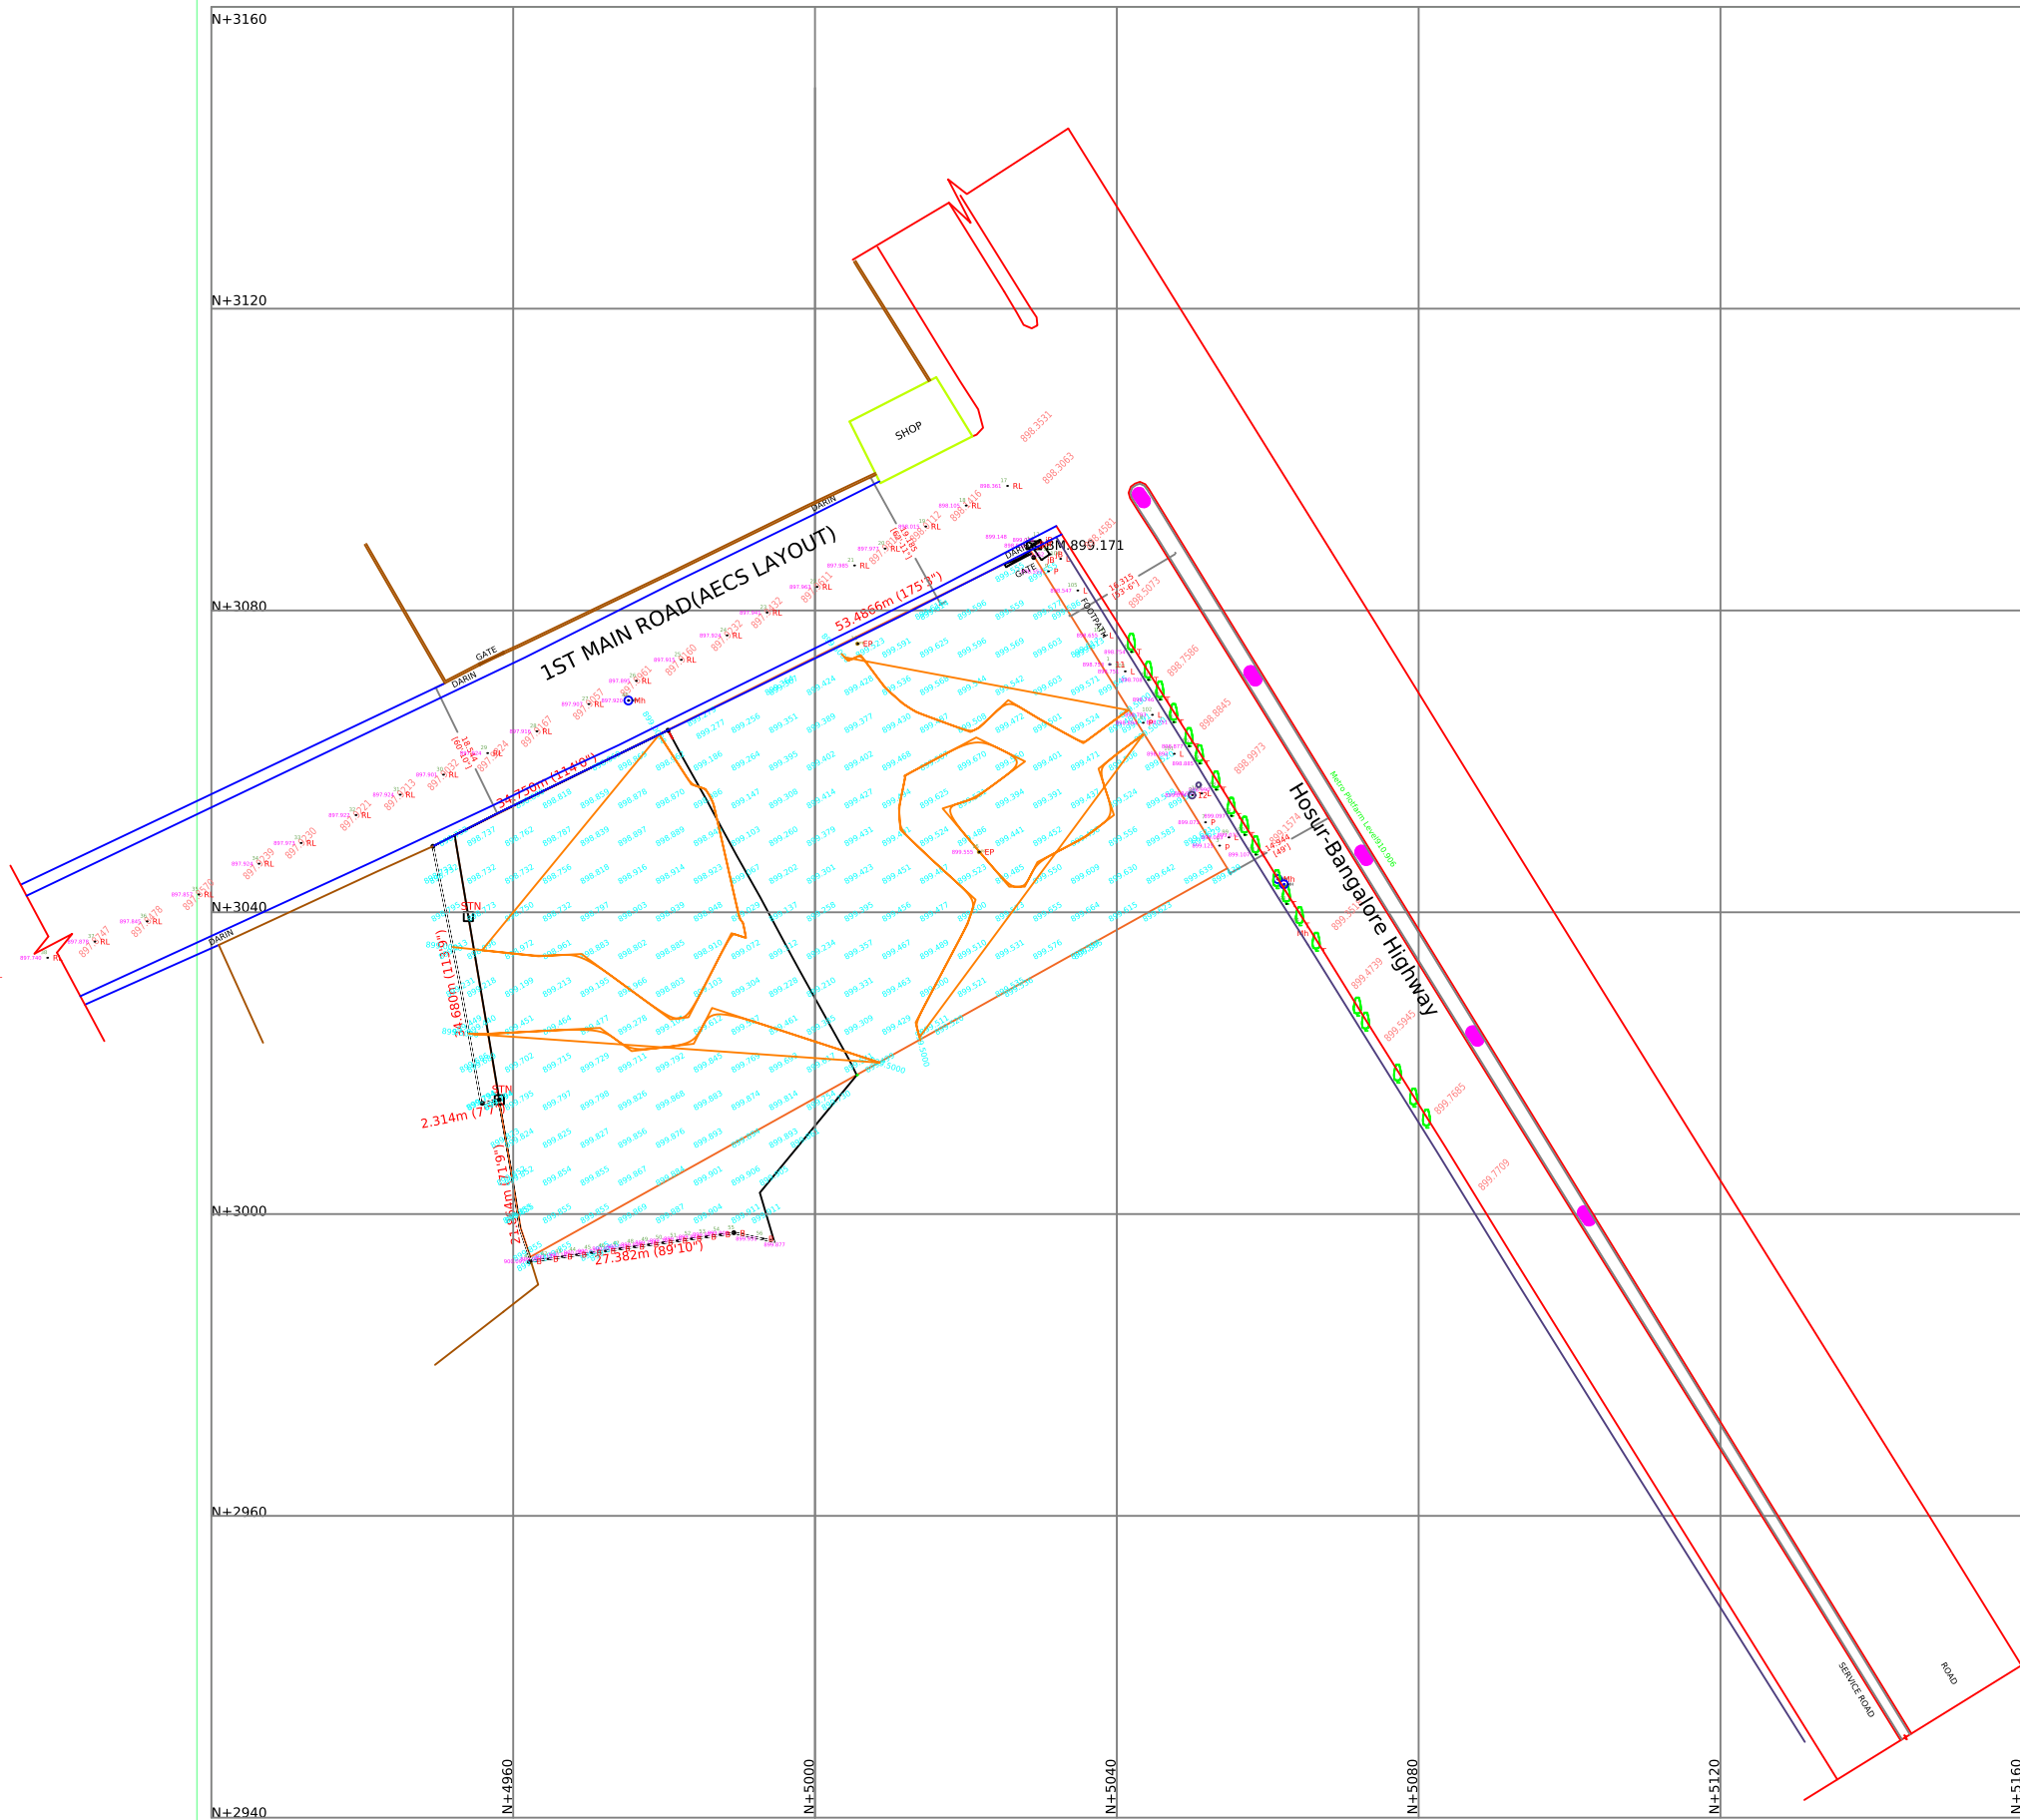

Note

1] Grids Shown on this Map is based on the Magnetic North. Grid Values are Arbitrary Easting +5000, Northing +3000

2] All the Dimensions are in Meters unless otherwise mentioned.

3] Levels are all based on the Benchmark TBM:899.171 Marked on the J.B North Side in The Site.

4] The boundary measurements and the area statement given in This dwg. is for the boundary in position shown by the client.

AREA STATEMENT

Total Area of the Site -5138.14059sqmt/55306.485sqft

LEGEND

POWER POLE, BENCH MARK	PP	LP	BM
DRAIN, GATE	BP	GP	GP
MANHOLE, JUNCTION BOX, STONE	MH	JP	JP
BOREWELL, CUTTING, BUILT	BW	CP	CP
CHAMBER, TEMPLE	CH	CP	CP
TREES - COCONUT,MANGO, NEEM	CP	CP	CP
JACK FRUIT, SAPOTA, GUAVA	CP	CP	CP
DATE FRUIT, ASHOKA, OTHER	CP	CP	CP

TITLE

TOPO MAP OF SY No.81		
SINGASANDRA VILLAGE,BEGUR HOBLI		
BANGALORE SOUTH		
SCALE	CAD	1 : 1
PLOT	1:400 or 1cm=	10m
DRAWING No.	121 / 2025	REV :-
SEASON	02.09.2025	
AREA	Total Area Of the Site -2 Acres 6.507 Guntas	
HALLMARK SURVEY Sign Of Efficiency & Accuracy		
SURVEYED #	44/1459 , Ground Floor , South End 'A' Cross Road , Jayanagara 9th Block,Bangalore-50069	
MAPPED BY	E-Mail ID:- hallmarksurvey2021@gmail.com	
MOB NO:9731902060		