



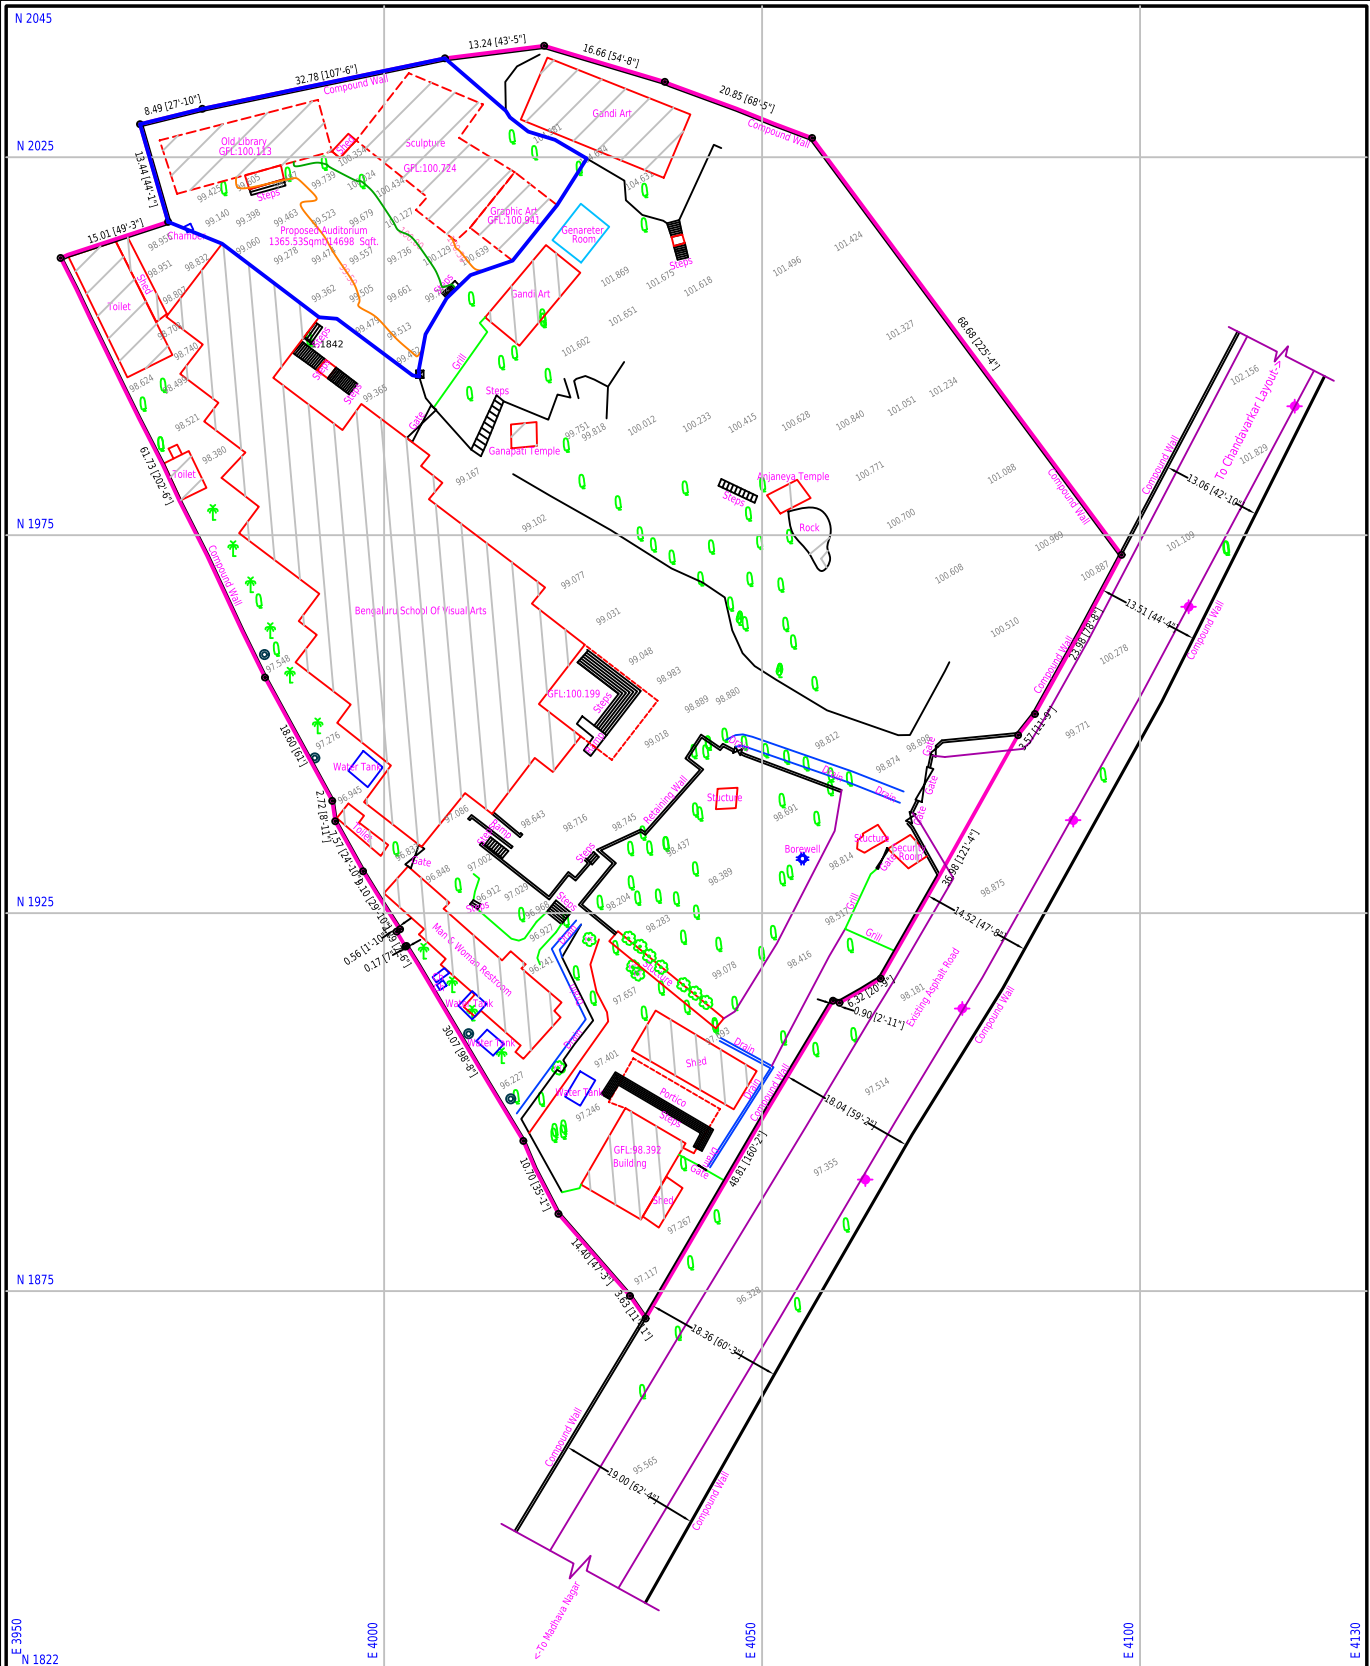

OWNER	* BANGALORE.			LEGEND BOUNDARY, COMPOUND WALL ROAD, DRAIN BOREWELL, STRUCTURE, MANHOLE ELECTRIC POLE WITH LINE LIGHT, TELEPHONE POLE, MANGO, TEAK WOOD TREE COCONUT, SILVER, OTHER TREES CONTOUR , LEVELS 90 90 82.873					NOTE:- 1) ALL DIMENSIONS AND LEVELS ARE IN METERS. 2) TOTAL SURVEYED AREA = 03 ACRES 09.54 GUNTAS. 3) ALL DIMENSIONS ARE IN METRES. DONOT SCALE THE DRAWING BUT FOLLOW THE WRITTEN DIMENSIONS.					R1				
TITLE	TOPOGRAPHICAL SURVEY PLAN OF LAND SITUATED AT KARNATAKA CHITRAKALA PARISHATH, KUMARA KRUPA ROAD, BENGALURU-560001.																	
SURVEY CONSULTANTS	VISHWESWARAIAH ENGINEERING CONSULTANTS (SURVEYING & CIVIL ENGINEERING CONSULTANTS) Email : vec2k6@gmail.com MOBILE NO-99451 72079, 98441 94550.																	
SEASON	SCALE	CONTOUR INTERVAL : 0.50M BLOCK LEVEL								W N E S								
14-02-2023	1:500																	
										AREA STATEMENT								
PARTICULARS		AREA IN SQ m		AREA IN Sq Ft		AREA IN GUNTA		AREA IN GUNTAS										
TOTAL AREA		13106.071		141072.44		3		09.54										

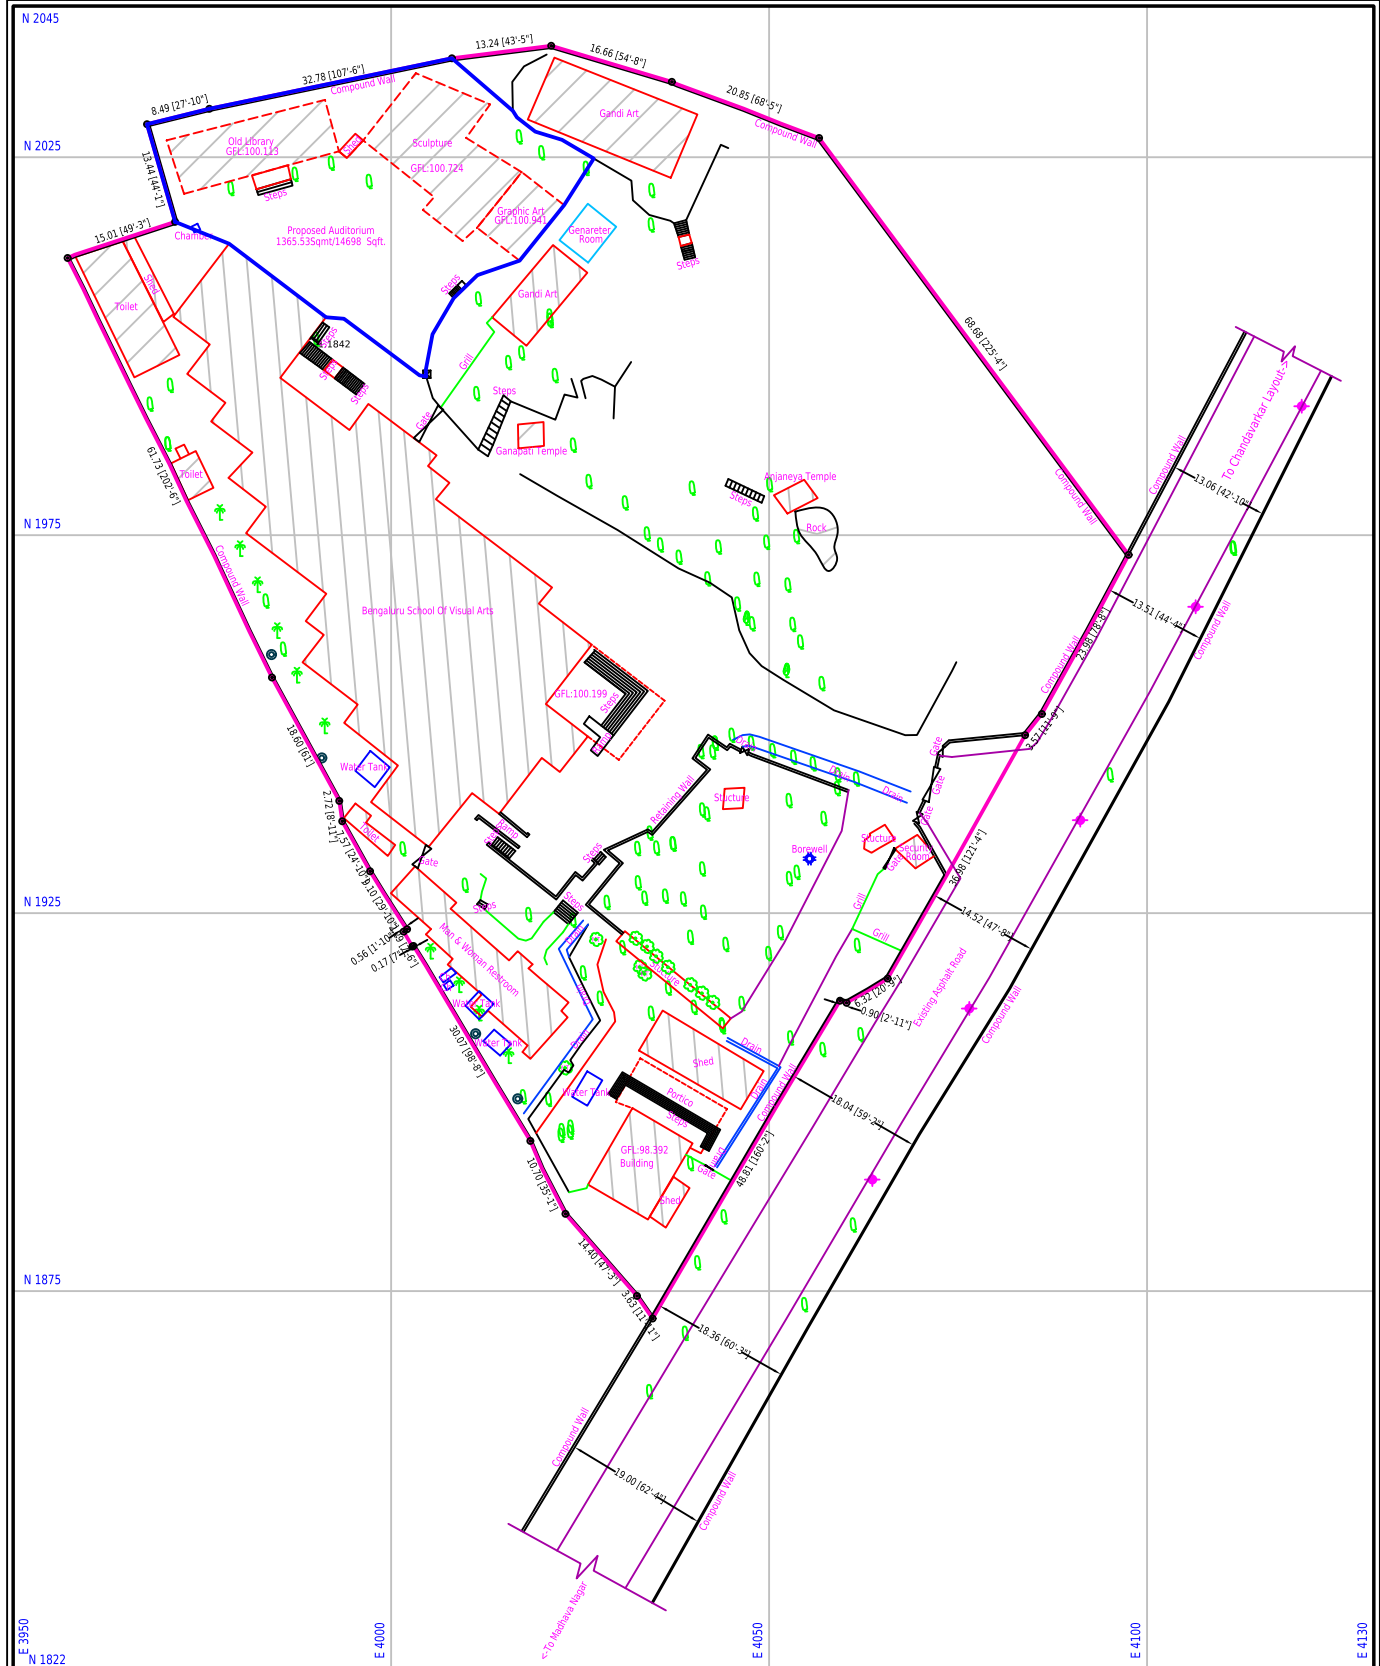

OWNER	* BANGALORE.	LEGEND BOUNDARY, COMPOUND WALL ROAD, DRAIN BOREWELL, STRUCTURE, MANHOLE ELECTRIC POLE WITH LINE LIGHT, TELEPHONE POLE, MANGO, TEAK WOOD TREE COCONUT, SILVER, OTHER TREES CONTOUR , LEVELS				NOTE:- 1) ALL DIMENSIONS AND LEVELS ARE IN METERS. 2) TOTAL SURVEYED AREA = 03 ACRES 09.54 GUNTAS. 3) ALL DIMENSIONS ARE IN METRES. DONOT SCALE THE DRAWING BUT FOLLOW THE WRITTEN DIMENSIONS.				R1 N W E S			
TITLE	TOPOGRAPHICAL SURVEY PLAN OF LAND SITUATED AT KARNATAKA CHITRAKALA PARISHATH, KUMARA KRUPA ROAD, BENGALURU-560001.												
SURVEY CONSULTANTS	VISHWESWARAIAH ENGINEERING CONSULTANTS (SURVEYING & CIVIL ENGINEERING CONSULTANTS) Email : vec2k6@gmail.com MOBILE NO-99451 72079, 98441 94550.					AREA STATEMENT							
SEASON	SCALE	CONTOUR INTERVAL : 0.50M		BLOCK LEVEL									
14-02-2023	1:500	: 5.00M											