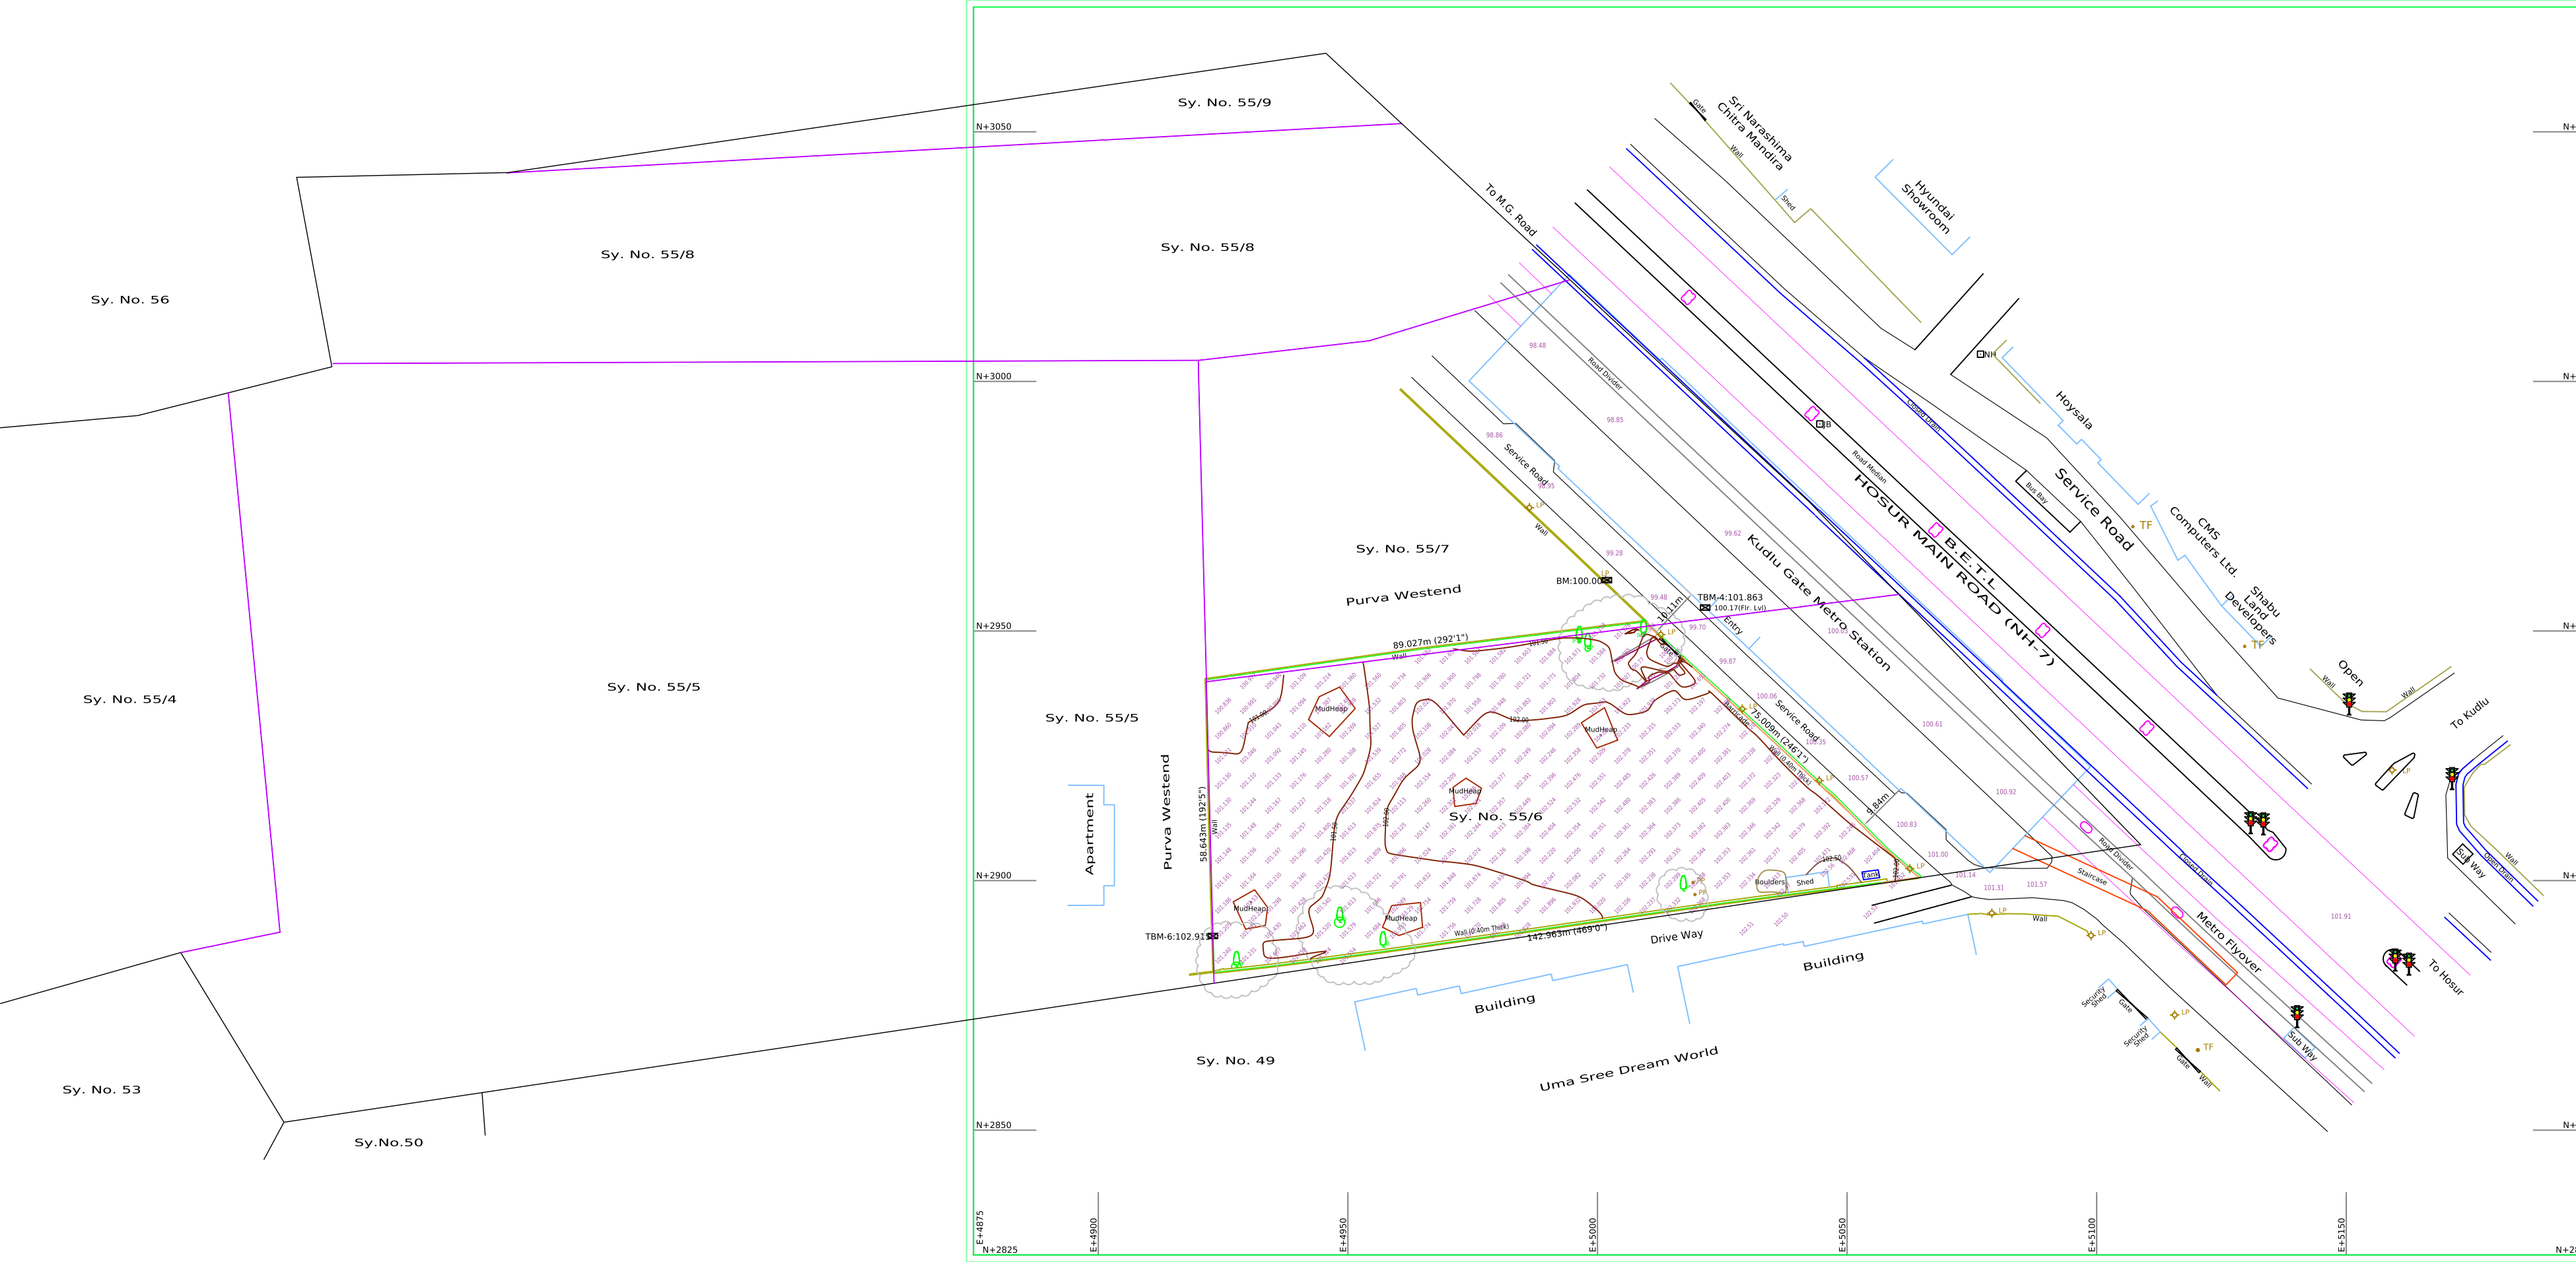


Note

- 1) Grids Shown on this Map is based on the Magnetic North. Grid Values are Arbitrary. Easting +5000, Northing +3000
- 2) All the Dimensions are in Meters unless otherwise mentioned.
- 3) Levels are all based on the Benchmark BM:100.00 Marked on the Lamp Post on the Service Road.
- 4) The Boundary Measurements and the Area Statement given in this Drawing is for the Boundary in Position shown by the Client.

Rev	Date	Description

Legend

- Boundary in Possession
- Revenue Boundary, Hissa Boundary
- Power Pole, Lamp Post
- Road, Closed Drain
- Stone, Transformer
- SlopeLimit, Cutting
- Benchmark, Barricade
- Contour with Annotation
- Block Levels, Invert Levels
- Trees: Peepal, Banian

Area Statement

Total Area of the Site 6,281.394 Sqmt / 72,994 Sqft
or
01 Acre 27.02 Guntas

Client

PURAVANKARA LIMITED

Title

TOPO MAP OF SY. NO. 55/6
HONGASANDRA VILLAGE, BEGUR HOBLI
HOSUR MAIN ROAD, BANGALORE SOUTH

Surveyed & Mapped By

ASIAN SURVEYS
"Asian House", No. 19, G.F., 7th Cross, Ward No. 85
Doddanekundi Extension, Chinnappanahalli, Bangalore-37
Mob: 9972299777 / 9972178178
E-Mail: asian-surveys@gmail.com

Drawing No.	AS - 23536/2023	Season	7th DECEMBER, 2023
Cad Dwg	1 : 1	Scale	1:500 or 1cm=5m
Plot			
Drawn by	Gnana Prakash	Checked by	G. Narayan