


Lands already in Hand

Likely to be added -1

Likely to be added -2

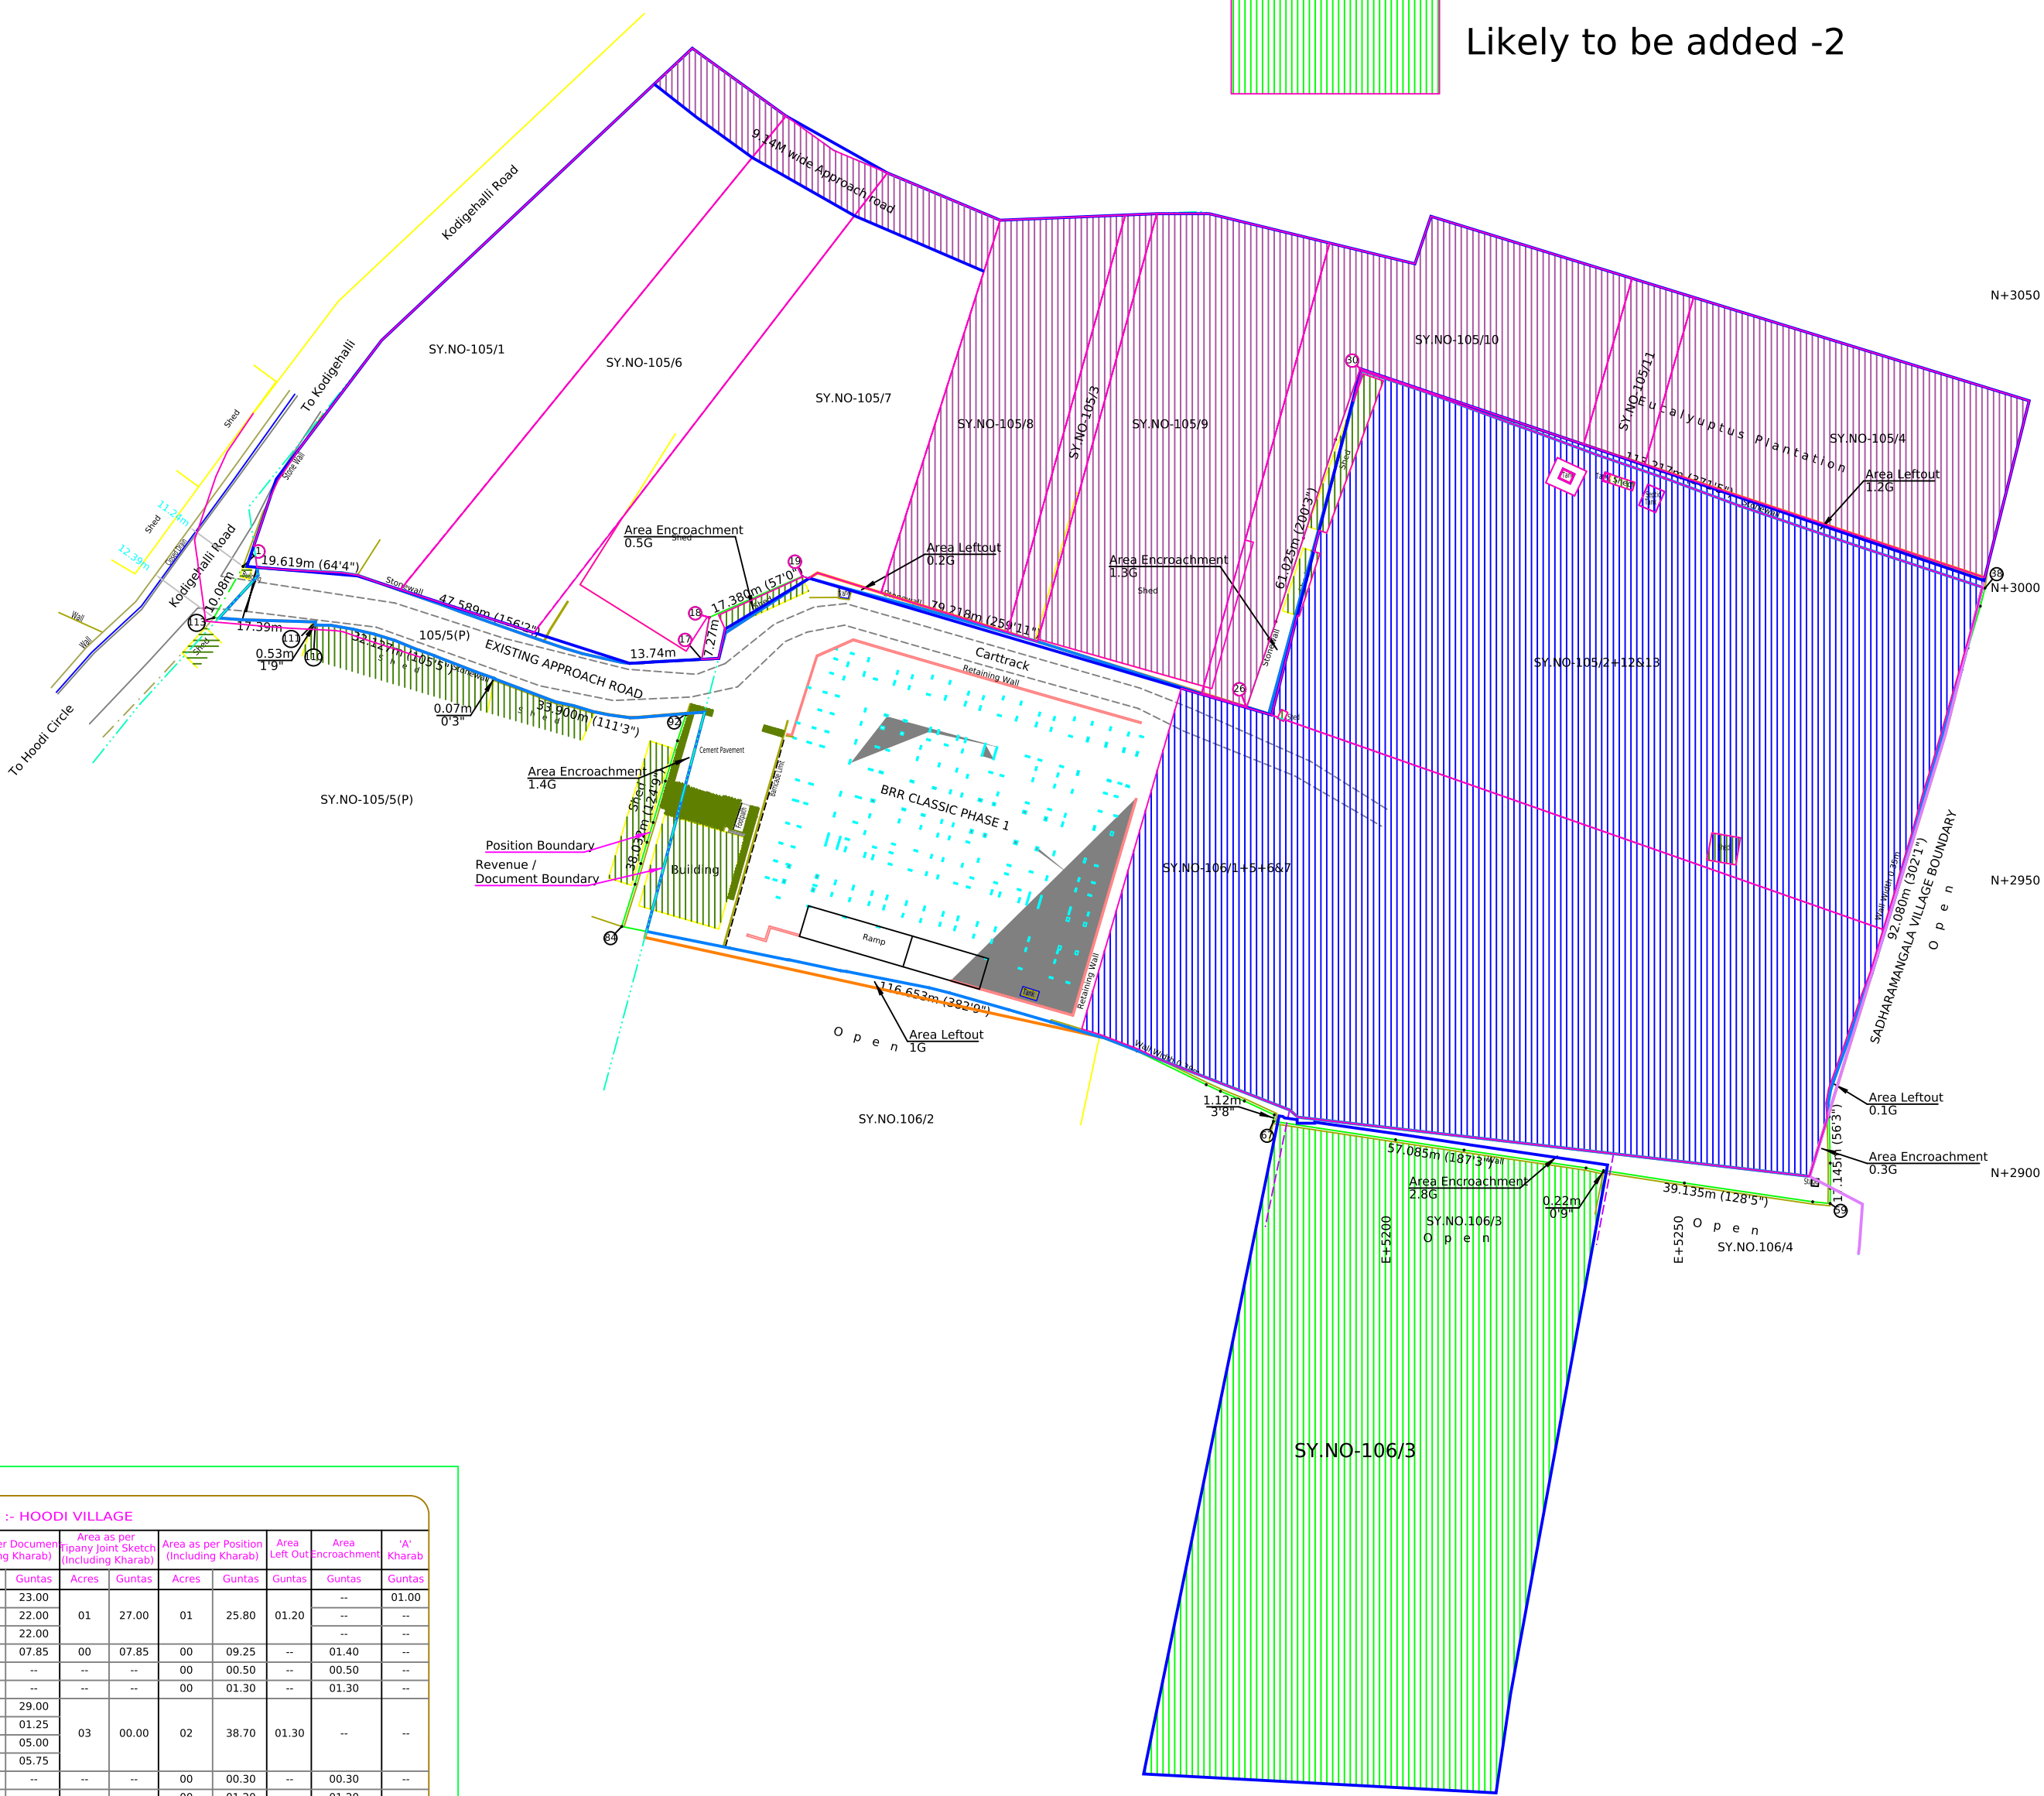

AREA STATEMENT :- HOODI VILLAGE

Sy. Nos.	Area as per Document (Including Kharab)		Area as per Tipany Joint Sketch (Including Kharab)		Area as per Position (Including Kharab)		Area Left Out		Area Encroachment		'A' Kharab
	Acres	Guntas	Acres	Guntas	Acres	Guntas	Guntas	Guntas	Guntas	Guntas	
105/2	00	23.00	01	27.00	01	25.80	01.20	--	--	--	01.00
105/12	00	22.00	--	--	--	--	--	--	--	--	--
105/13	00	22.00	--	--	--	--	--	--	--	--	--
105/5	00	07.85	00	07.85	00	09.25	--	01.40	--	--	--
105/7(P)	--	--	--	--	00	00.50	--	00.50	--	--	--
105/10(P)	--	--	--	--	00	01.30	--	01.30	--	--	--
106/1	02	29.00	--	--	--	--	--	--	--	--	--
106/5	00	01.25	03	00.00	02	38.70	01.30	--	--	--	--
106/6	00	05.00	--	--	--	--	--	--	--	--	--
106/7	00	05.75	--	--	--	--	--	--	--	--	--
106/2(P)	--	--	--	--	00	00.30	--	00.30	--	--	--
106/3(P)	--	--	--	--	00	01.20	--	01.20	--	--	--
106/4(P)	--	--	--	--	00	01.30	--	01.30	--	--	--
Sadharamangala village ROAD	--	--	--	--	00	00.30	--	00.30	--	--	--
TOTAL	04.0	35.85	04.0	34.85	04	38.85	02.50	06.50	--	01.00	--

POSITION BOUNDARY SHOWN THUS (4A-38.82G)
DOCUMENT BOUNDARY SHOWN THUS (4A-34.85G)
PLANNING BOUNDARY SHOWN THUS (4A-32.25G)

AREA STATEMENT	NOTE
Total Area of the Site ----- 4 Acres 38.82 Guntas	
LEGEND	
BOUNDARY IN POSITION, BOUNDARY LIMIT	
BOUNDARIES : REVENUE, REVENUE SUB.	
BOUNDARIES : VILLAGE, DOCUMENT	
BOUNDARIES : PLANNING	
ROAD, DRAIN, GATE	

BOUNDARY BEARINGS		BOUNDARY BEARINGS		BOUNDARY BEARINGS		BOUNDARY BEARINGS		BOUNDARY BEARINGS		BOUNDARY BEARINGS		BOUNDARY BEARINGS		BOUNDARY BEARINGS		BOUNDARY BEARINGS	
Sl. No.	DISTANCE (ft. m.)	BEARING (°)	Sl. No.	DISTANCE (ft. m.)	BEARING (°)	Sl. No.	DISTANCE (ft. m.)	BEARING (°)	Sl. No.	DISTANCE (ft. m.)	BEARING (°)	Sl. No.	DISTANCE (ft. m.)	BEARING (°)	Sl. No.	DISTANCE (ft. m.)	BEARING (°)
1	6.199	265.64203	19	17.38	293.84533	37	20.981	251.17817	55	2.459	169.71807	73	6.818	69.15676	91	4.688	342.18734
2	8.638	267.02896	20	5.465	254.59317	38	23.286	251.75569	56	2.326	183.91892	74	5.622	73.03815	92	0.213	340.54506
3	2.783	261.2147	21	3.099	254.75299	39	3.186	165.56676	57	7.929	181.40194	75	3.172	73.1416	93	8.172	94.75896
4	7.815	250.46602	22	11.034	255.21944	40	7.46	163.48173	58	4.303	180.06658	76	7.418	73.7883	94	1.442	91.94754
5	7.623	250.89476	23	22.493	254.06615	41	3.844	164.53573	59	2.586	179.11383	77	10.56	74.11199	95	3.661	82.18197
6	3.811	249.39644	24	14.657	252.43166	42	3.424	163.08919	60	2.99	84.37711	78	3.577	75.87441	96	2.528	78.6634
7	8.501	250.51046	25	13.914	252.38412	43	7.75	163.92462	61	22.17	81.67472	79	14.383	78.84319	97	3.702	73.13622
8	3.185	257.99508	26	8.555	252.94602	44	7.158	163.53231	62	13.975	81.22048	80	1.06	82.73413	98	3.159	77.92171
9	5.135	250.68994	27	15.494	241.12653	45	3.629	162.10434	63	0.219	172.64762	81	8.932	76.03965	99	11.235	69.40516
10	3.123	253.42201	28	15.039	241.76023	46	7.139	164.51541	64	3.041	77.67759	82	0.378	87.27369	100	0.969	341.30102
11	3.123	253.42201	29	17.712	241.91593	47	7.109	163.74886	65	21.089	81.66242	83	10.07	78.5093	101	3.255	70.68005
12	3.678	257.19919	30	12.781	240.77681	48	3.65	164.41035	66	11.83	81.39045	84	18.782	78.70383	102	7.148	68.84163
13	1.396	263.50117	31	21.894	249.81701	49	3.891	163.40936	67	1.116	352.27645	85	3.667	344.46669	103	0.641	66.95395
14	2.253	272.64528	32	4.471	250.5884	50	2.993	162.86068	68	5.647	65.1958	86	3.788	342.79908	104	2.683	70.37634
15	7.783	275.24387	33	11.249	249.66572	51	4.014	159.05472	69	4.412	67.82905	87	3.544	342.73985	105	0.488	71.49083
16	8.309	272.93885	34	12.118	251.04175	52	8.825	160.94497	70	2.678	65.18601	88	7.369	343.55693	106	3.966	67.68351
17	7.273	248.75828	35	13.701	249.70141	53	8.179	160.34423	71	13.144	64.09132	89	7.189	343.24885	107	3.742	72.85787
18			36			54			72			90			108	3.681	77.08121



NORTH		TITLE	
BOUNDARY CHART OF SY No's.		OF HOODI VILLAGE , K.R. PURAM HOBLI	
BANGALORE EAST.			
SCALE	PLOT	1 : 1	
DRAWING No.	013-A / 2021	DATE: JANUARY / 2021	
AREA	TOTAL AREA OF THE SITE = 4 Acres 38.82 Guntas		
SURVEYED & MAPPED BY		GUIDELINE SURVEYING CONSULTANTS TOPOMAPPING & ENGINEERING SERVICES # 272, 10th CROSS, HOODI, HOBLI, K.R. PURAM, BANGALORE - 560071, Phone: (080) 25151205, 25151877 Mobile Number: +919845353305, +919845352865 Fax: +91258799, E-mail: guidelinessurvey@gmail.com guideline360@gmail.com	
			