


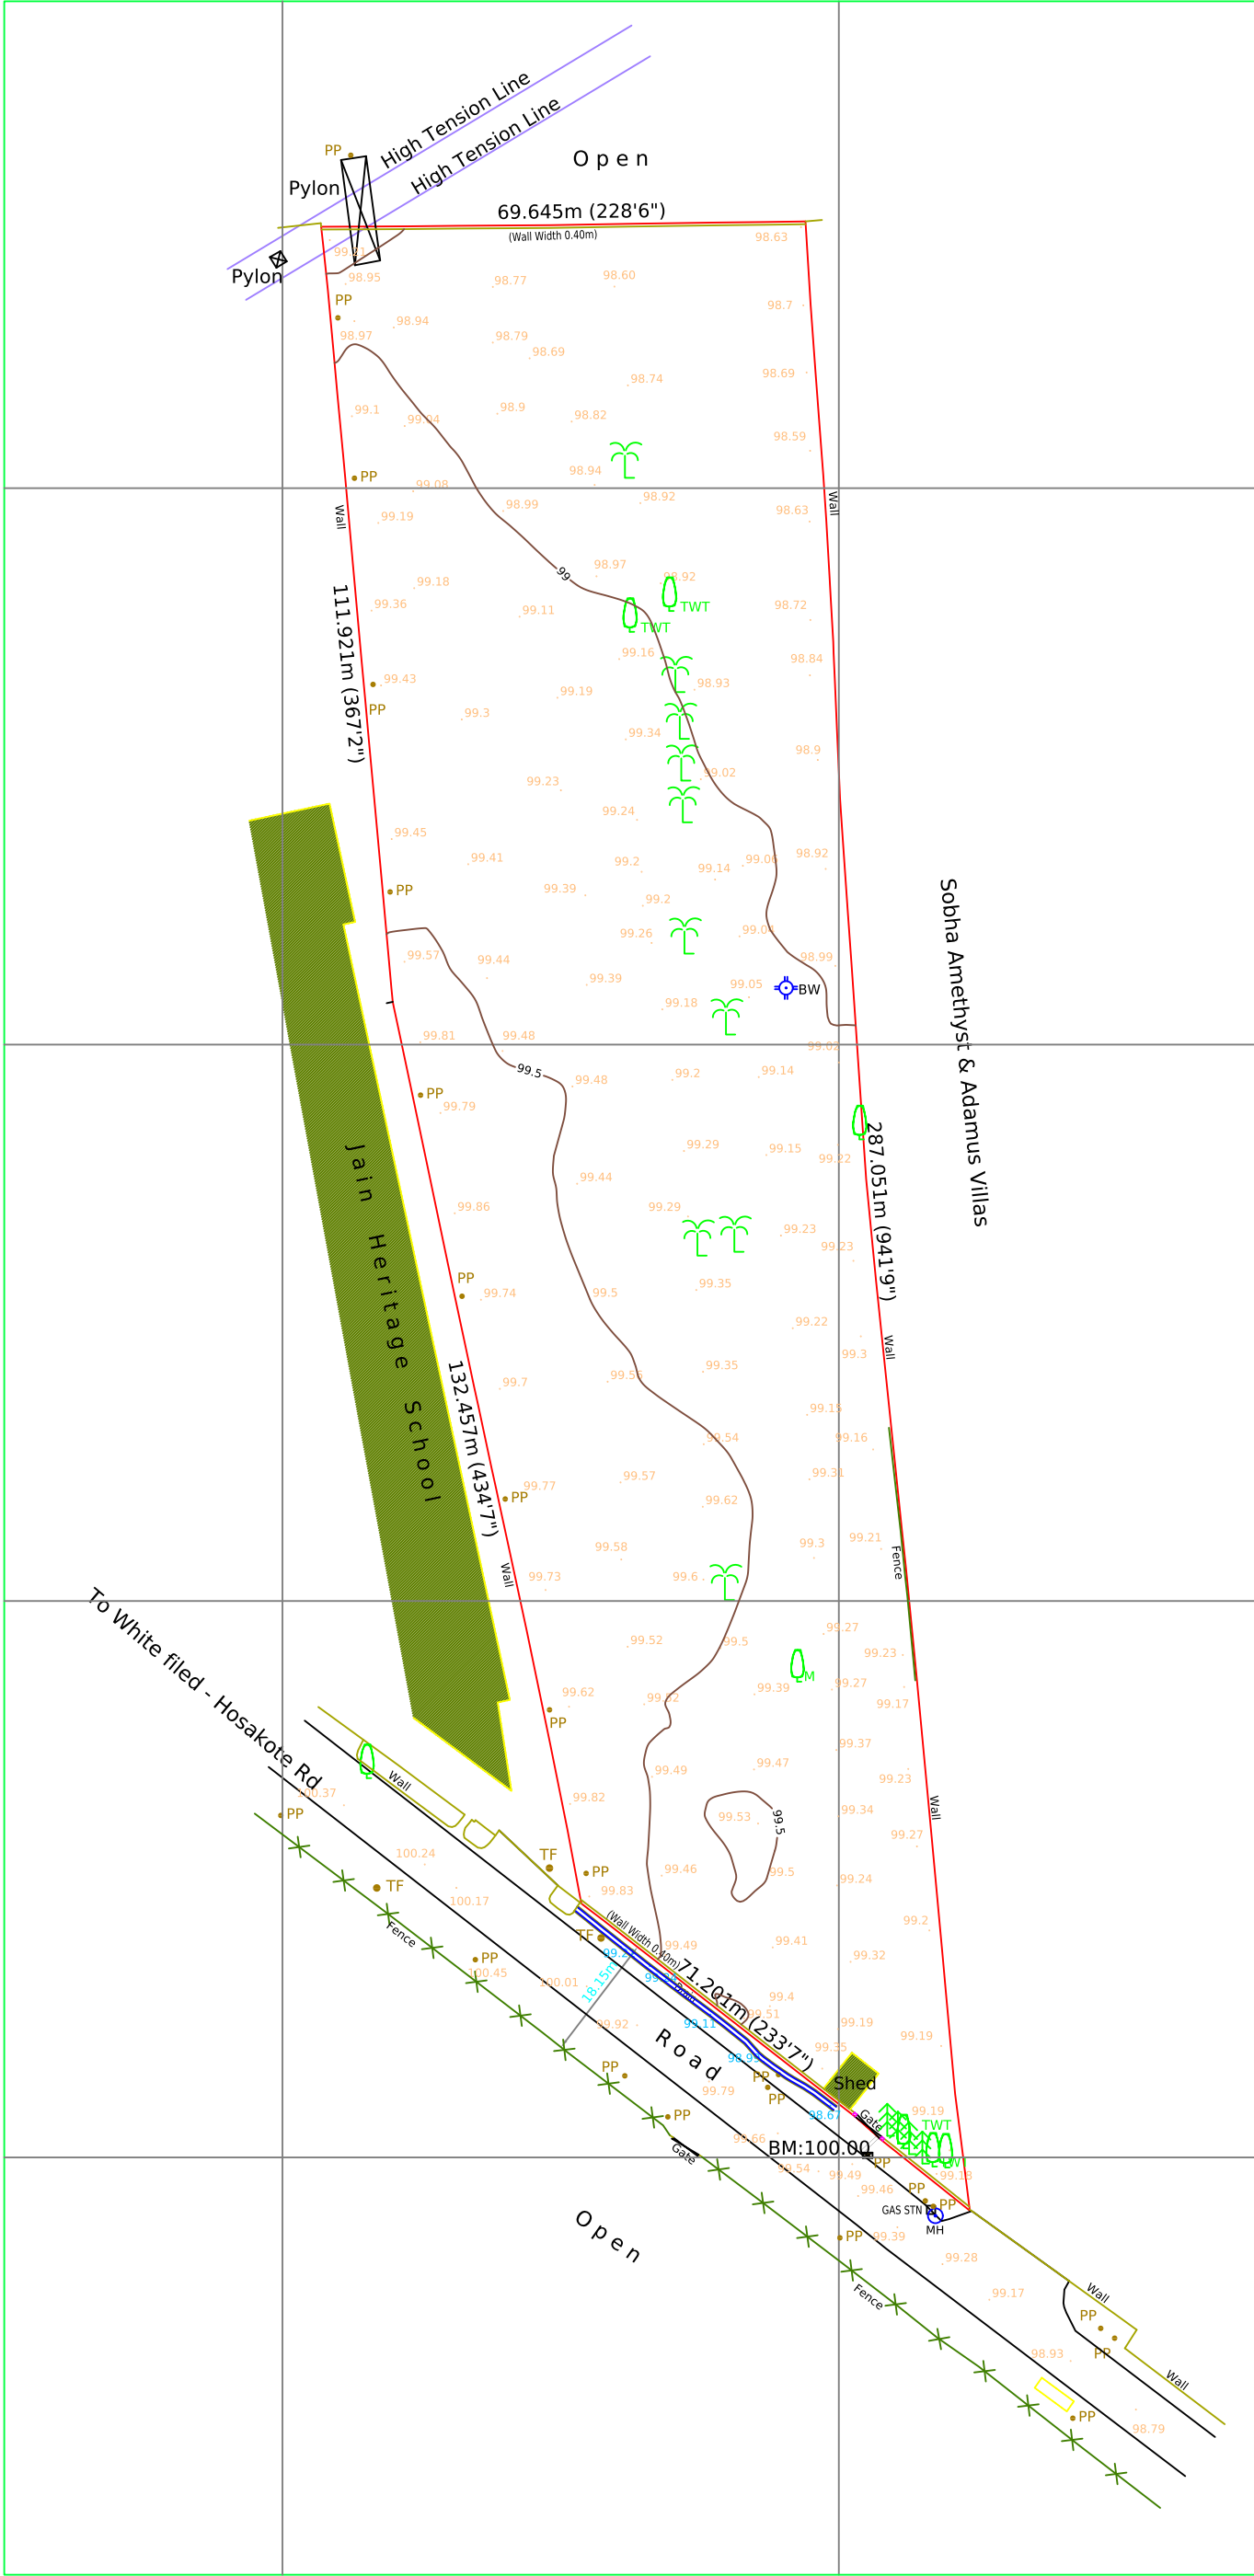

NORTH

AREA STATEMENT

Total Area of the Site ----- 4 Acres 0.941 Guntas
(Or)
16282.596 Sqmt / 175264 Sqft

LEGEND

POWER POLE, BENCH MARK
DRAIN, FENCE, GAS STOLE
TRANSFORMER, MAN HOLE, BOREWELL
TREES : EUCALYPTUS, MANGO, TEAK WOOD
ASHOKTREE, COCONUT & OTHERS

PP
TF
MH
BM:100.00
GAS STN
TWT
E
M

BM:100.00
GAS STN
MH
TWT
E
M

TITLE

TOPO MAP OF SY No. 188 & 189
KANNAMANGALA VILLAGE,
BIDARAHALLI HOBLI,
BANGALORE EAST TALUK, BANGALORE

SCALE

CAD
PLOT

1 : 1
1:800 or 1cm=8m
0m 16 32m

DRAWING No.

76 / 2022

REV :-

SEASON

APRIL --- 2022

AREA

Total Area Of the Site =

SURVEYED
&
MAPPED BY

PRIME SURVEYS
1, 97/2, 1st Cross, (Opp-HP Murali gas)
Ramanjaneya Layout, Marathahalli, Bangalore-37
Phone :- 9845124927, 9845196931
Email : primesurveys.kar@gmail.com

CAD FILE NAME :- CAD2(E:\PRIMES\R\RUCHIRA PROJECTS\KANNAMANGALA\Kannamangala