


North

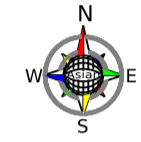

Note

- Grids Shown on this Map is based on the Magnetic North. Grid Values are Arbitrary Easting +5000, Northing +3000
- All the Dimensions are in Meters unless otherwise mentioned.
- Levels are all based on the Benchmark BM 893, 564 Marked on the top of Manhole on 5th Cross Road.
- Total Area of the Site is as per the Boundary Shown & Instructions by Land Owner

Rev	Date	Description

Legend

- Boundary in Possession
- Revenue Boundary, Hissa Boundary
- Power Pole, Lamp Post
- Road, Closed Drain
- Stone, Transformer
- Junction Box, Manhole
- CCTV, Gate

Revenue Area Statement

Sl. #	Sy. No.	Document	Kharab Area	In Position Area	In Position Area
A	B	C	A	B	A
01	12/4	02	34.5	1.5	01
TOTAL			01	24.71	01

Area Statement

- Position Area .....01.Acre 25.16 Guntas or 6,592.682 Sqmt / 70,963 Sqft
- Worst case Area 01.Acre 24.71 Guntas

Client

Vajram Estates Private Limited

Title

CADESTRAL PLAN OF SY NO. 12/4  
KOGILU VILLGE, YELAHNAKA HOBLI,  
YELAHNAKA TALUK, BANGALORE URBAN


Surveyed & Mapped By

ASIAN SURVEYS  
"Asian House", No. 19, G.F., 7th Cross, Ward No. 85  
Indiranagar Extension, Channarayana Hobli, Bangalore-37  
Mob: 992299777 / 9922176378


Drawing No. AS - 25576/2023 Season 23rd SEPTEMBER, 2023

Scale: 1:1  
1:500 or 1:1000

Drawn by: Gnanaprakash Checked by: G. Narayan

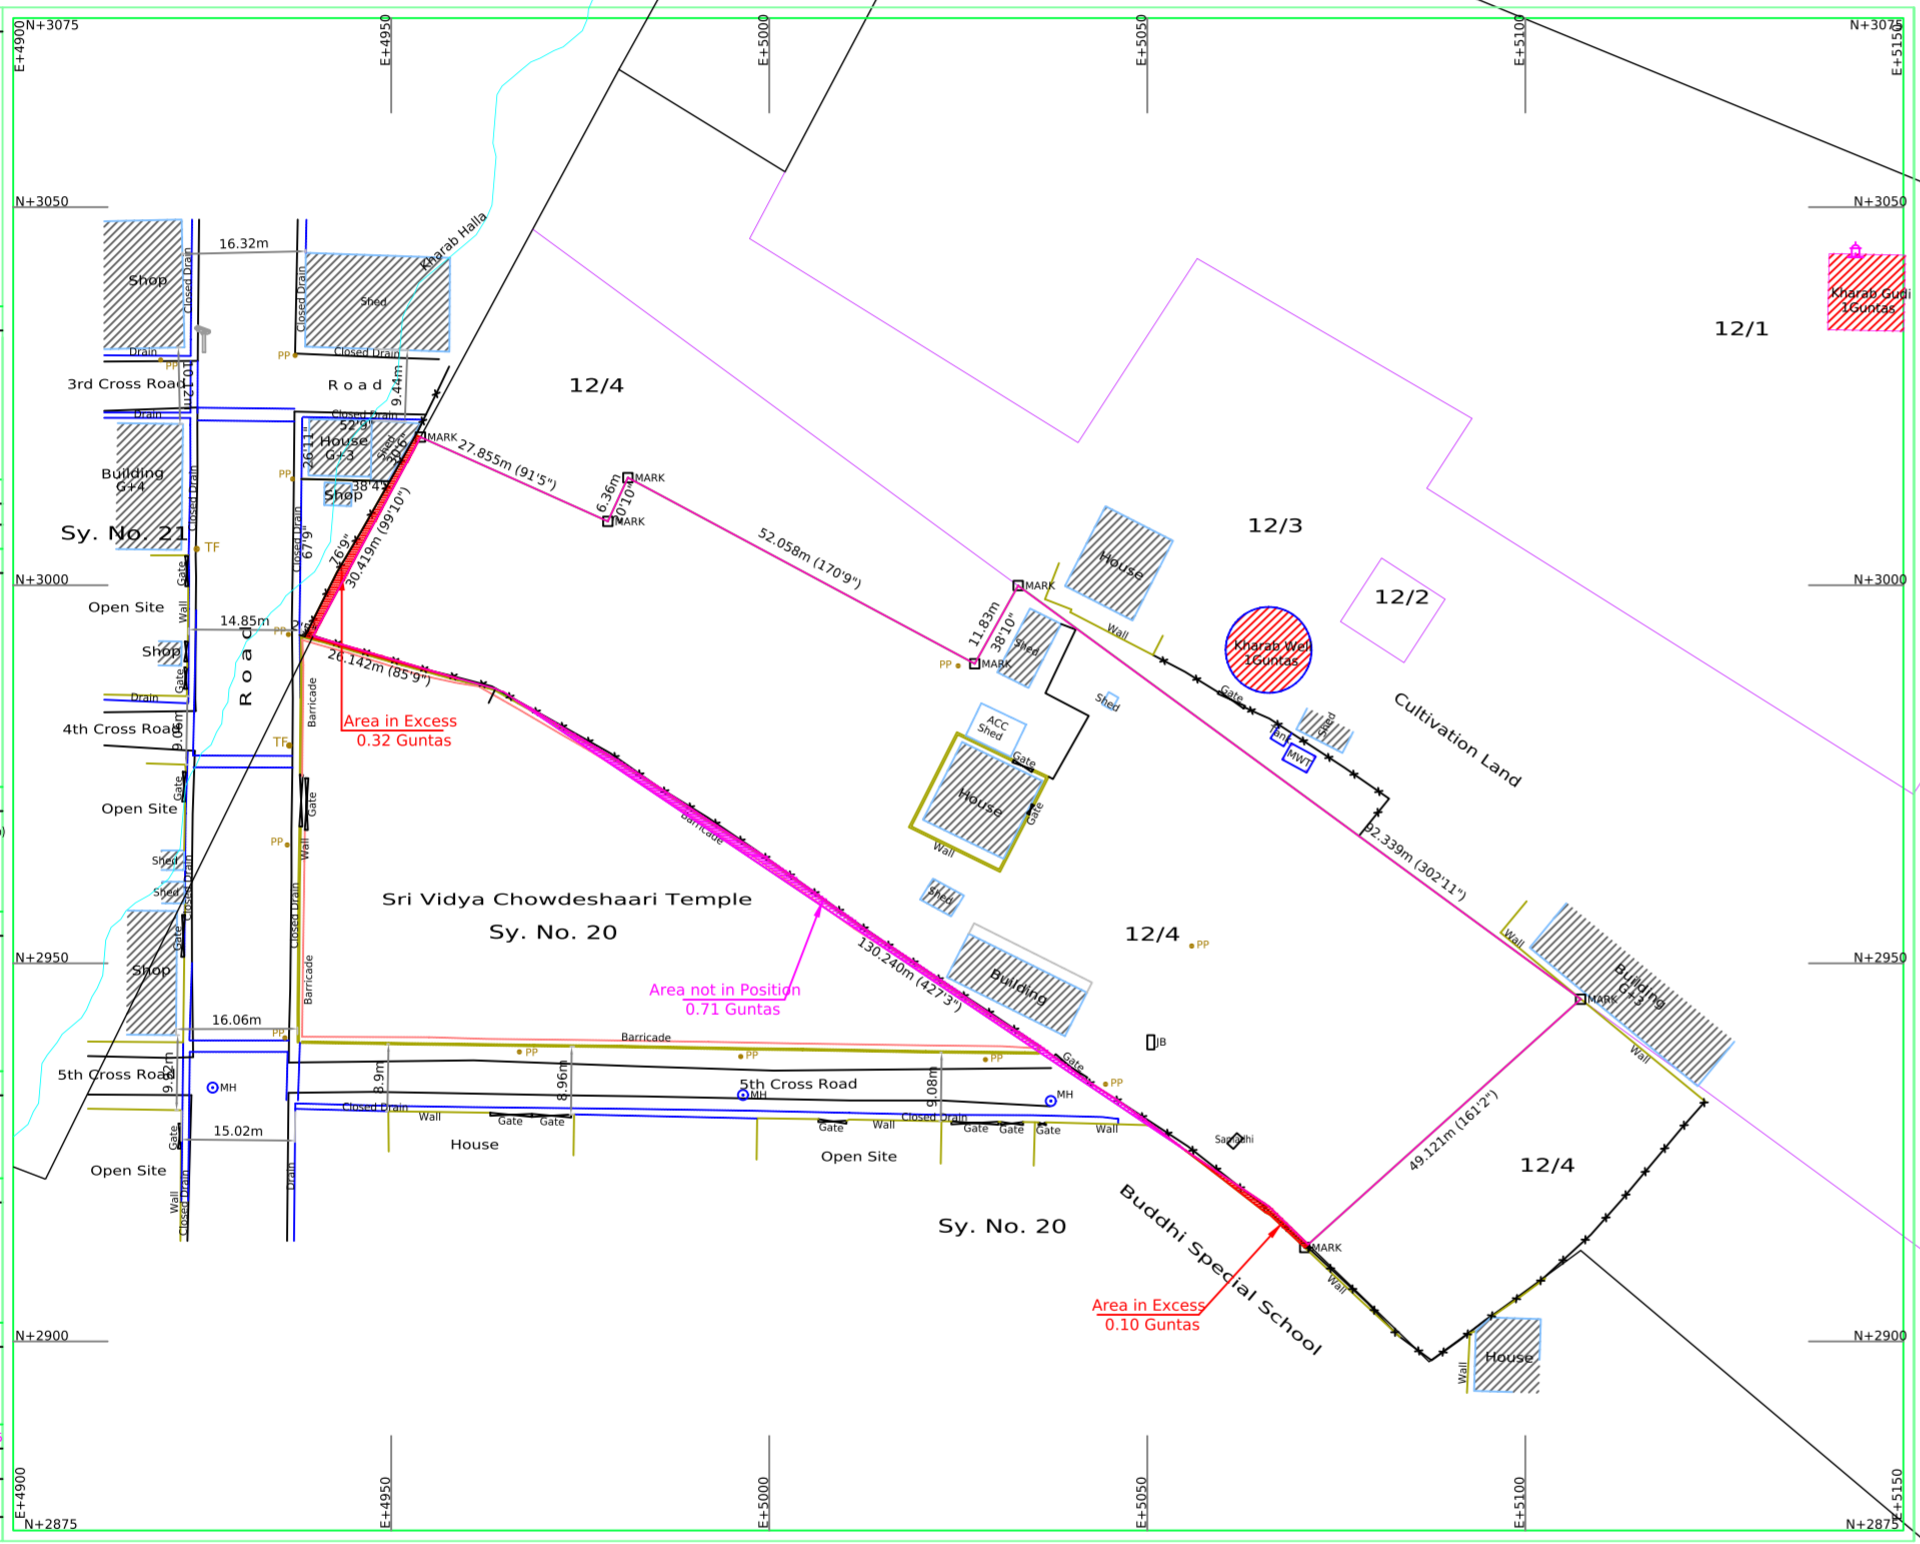

North

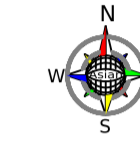

Note

- Grids Shown on this Map is based on the Magnetic North. Grid Values are Arbitrary Easting +5000, Northing +3000
- All the Dimensions are in Meters unless otherwise mentioned.
- Levels are all based on the Benchmark BM 893, 564 Marked on the top of Manhole on 5th Cross Road.
- Total Area of the Site is as per the Boundary Shown & Instructions by Land Owner

Rev	Date	Description

Legend

- Boundary in Possession
- Power Pole, Lamp Post
- Road, Closed Drain
- Stone, Transformer
- Junction Box, Manhole
- Benchmark, Gate
- Contour with Annotating
- Block Levels, Invert Levels
- Trees: Coconut, Jack Fruit, Mango
- Others

Area Statement

- Position Area .....01.Acre 25.16 Guntas or 6,592.682 Sqmt / 70,963 Sqft
- Worst case Area 01.Acre 24.71 Guntas

Client

Vajram Estates Private Limited

Title

TOPO MAP OF SY NO. 12/4  
KOGILU VILLGE, YELAHNAKA HOBLI,  
YELAHNAKA TALUK, BANGALORE URBAN

Surveyed & Mapped By

ASIAN SURVEYS  
"Asian House", No. 19, G.F., 7th Cross, Ward No. 85  
Indiranagar Extension, Channarayana Hobli, Bangalore-37  
Mob: 992299777 / 9922176378

Drawing No. AS - 25576/2023 Season 23rd SEPTEMBER, 2023

Scale: 1:1  
1:500 or 1:1000

Drawn by: Gnanaprakash Checked by: