


AREA STATEMENT

AREA STATEMENT: GUNJUR VILLAGE

Sy. Nos.	Area as per Document (Including Kharab)	Area in Position (Including Kharab)	Area Left Out For Road/Encroachment	Area Left For Road/Encroachment	'A' Kharab	'B' Kharab
Acres	Guntas	Acres	Guntas	Guntas	Guntas	Guntas
163(P)	--	--	--	00.30	--	--
164/1	03	17.0	03	16.30	01.70	--
164/2(P)	--	--	--	02.00	--	03.0
166/1(P)	--	--	--	01.90	--	--
167(P)	--	--	--	03.00	--	--
168/1A+1B	--	20.0	--	19.80	00.20	--
168/2(P)	--	--	--	00.70	--	--
168/3	--	02.0	--	02.00	--	--
168/4	--	01.5	--	01.50	--	--
168/5(P)	--	--	--	00.90	--	00.90
168/6(P)	--	--	--	00.80	--	00.80
168/8(P)	--	--	--	00.20	--	00.20
168/9	--	04.0	--	03.30	00.20	00.50
168/10(P)	--	--	--	00.10	--	00.10
168/11	--	03.25	--	02.90	--	00.60
168/12	--	02.0	--	02.00	--	--
168/13	--	01.5	--	01.50	--	--
173/4	--	29.0	--	09.50	21.00	01.0
174/1A(P)	--	12.4	--	12.40	--	01.0
174/1B(P)	--	16.9	--	16.90	--	01.0
174/2(P)	--	07.2	--	07.20	--	--
175	02	14.0	02	09.70	00.30	01.0(V)
176/5	01	17.0	01	14.70	00.30	--
176/6A	--	05.0	--	05.00	--	--
176/6B	--	08.0	--	08.00	--	--
176/6C	--	08.0	--	07.40	00.60	--
176/7	--	09.0	--	09.00	--	--
176/9	--	10.0	--	10.00	--	--
177/2	--	02.0	--	01.70	00.80	--
177/3	--	33.0	--	32.00	01.00	01.0
177/4	--	12.0	--	12.00	--	--
177/5	--	14.0	--	15.00	--	--
177/6	--	05.0	--	05.00	--	--
177/7	--	01.0	--	01.00	--	--
177/8	--	03.0	--	03.00	--	--
177/9	--	09.0	--	08.00	04.50	01.0
177/13	--	02.0	--	02.00	--	--
177/14	--	03.0	--	03.00	--	--
177/15	--	01.0	--	01.00	--	--
177/16	--	03.0	--	03.00	--	--
186(P)	--	23.5	--	23.50	--	02.0
TOTAL	13	19.25	12	39.20	30.60	01.10 09.90 01.0 10.0

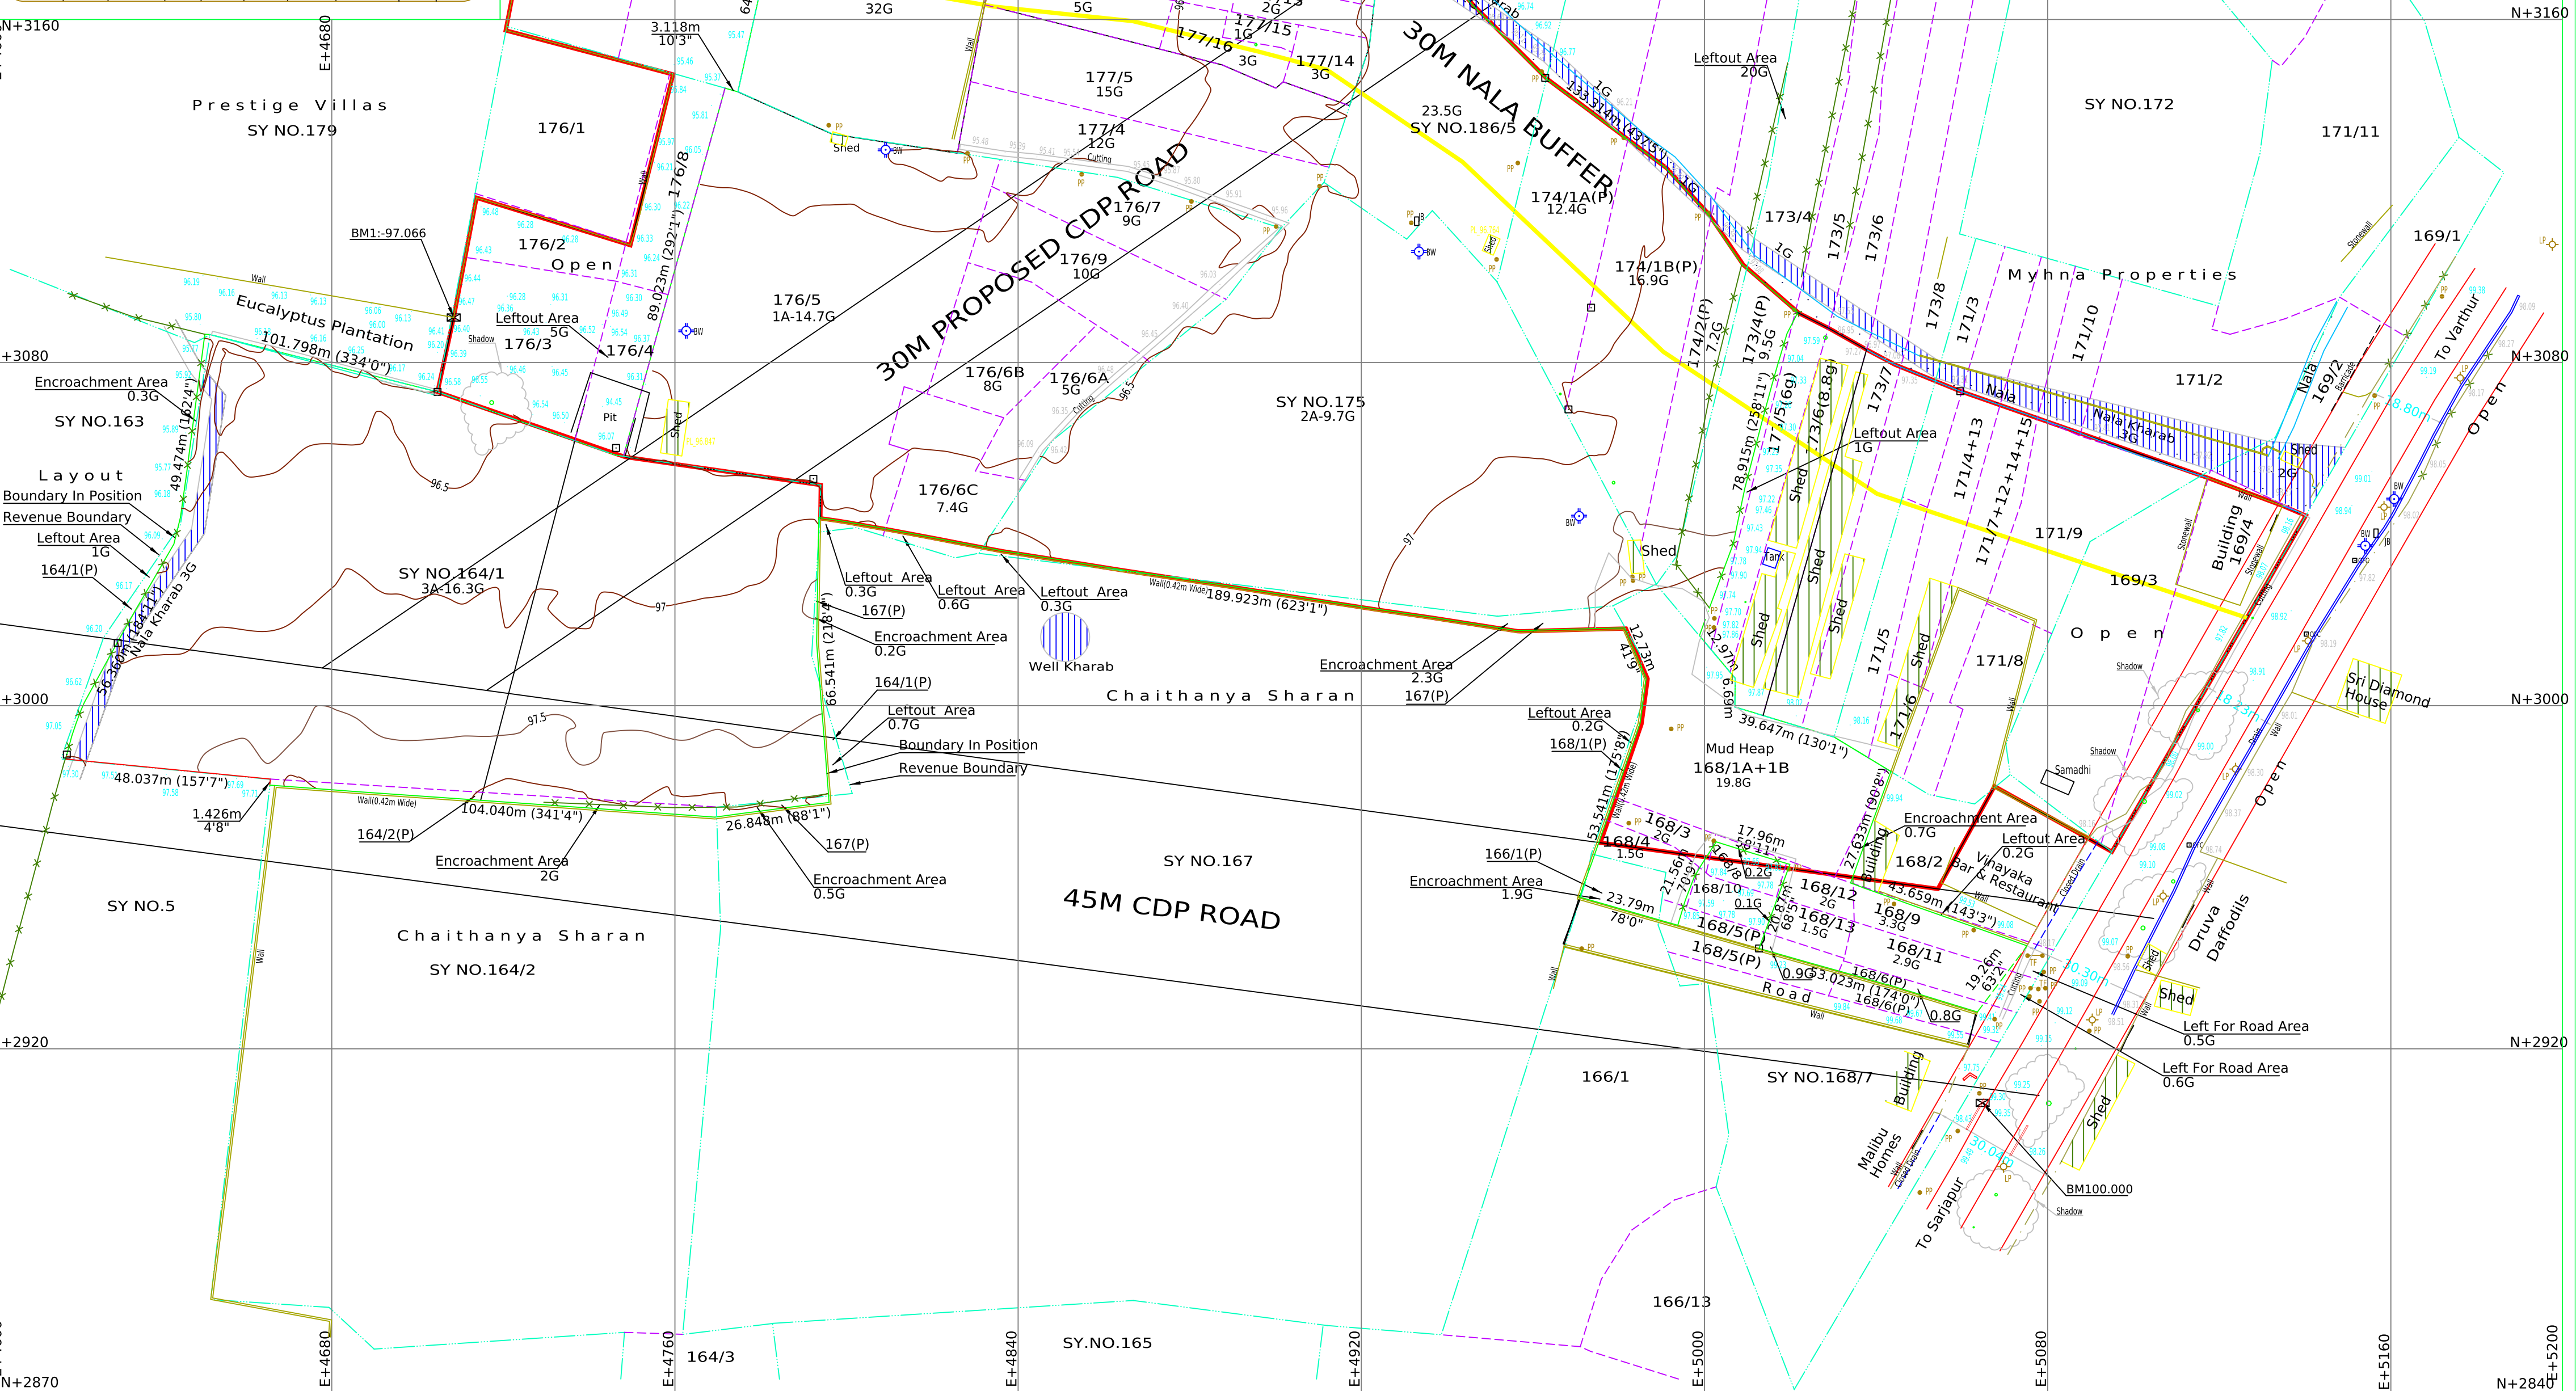

AREA STATEMENT
Total Area of the Site ----- 13 Acres 00.40 Guntas
LEGEND
POWER POLE, LAMPO POST, EUCALYPTUS PLANTATION
ROAD, DRAIN, GATE
CULVERT, FENCE, CUTTING
BORWELL, STONE, JUNCTION BOX
OPC CHAMBER, TRANSFORMER
TREES, BAMBOO, COCONUT, PALM TREE
NEEM, TEAKWOOD, TALL SHrub
OTHERS TREES
BOUNDARIES: POSITION, REVENUE, REVENUE

NOTE
* The boundary measurements and the area statement of the sy.no.175 is subject to Rectify/correction/clarification with the relevant department,as the Area of 175 is short by 4guntas than the rtc area.
* Levels are all based on benchmark(BM:-100.000) marked on the site.
* Grids shown on this map is based on the magnetic north.
* Revenue boundary for the sy.nos. shown on this dwg. is subject to Rectify/correction/clarification with the relevant department,as the Area of 177/5 is Excess by 1gunta than the rtc area.
* The area statement & the Atlas profile of the sy.no.177/9 is subject to Rectify/correction/clarification with the relevant department,as the Area of 177/9 is Excess by 3.5guntas than the rtc area.
* The area statement & the Atlas profile of the sy.no.173/4 is subject to Rectify/correction/clarification with the relevant department,as the Area of 173/4 is Excess by 1.5guntas than the rtc area.

TITLE
TOPO MAP OF SY NO. 175 OF GUNJUR VILLAGE, VARTHUR HOBLI, BANGALORE EAST.
CAD DWG 1:1
PLOT
DRAWING No. 135 / 2017
AREA TOTAL AREA OF THE SITE = 13 Acres 00.40 Guntas
SURVEYED & MAPPED BY
GUIDELINE SURVEYING CONSULTANTS TOPOMAPPING & ENGINEERING SERVICES # 272 "GUIDELINE HOUSE" 14th Cross, Domtur Lay-out Bangalore - 560071, Phone: (080) 25357205, 25353877 Mobile Number: +919845165305, +919845165260 Fax: 41258799, E-mail: guidelineneurvey@gmail.com guideline198@gmail.com