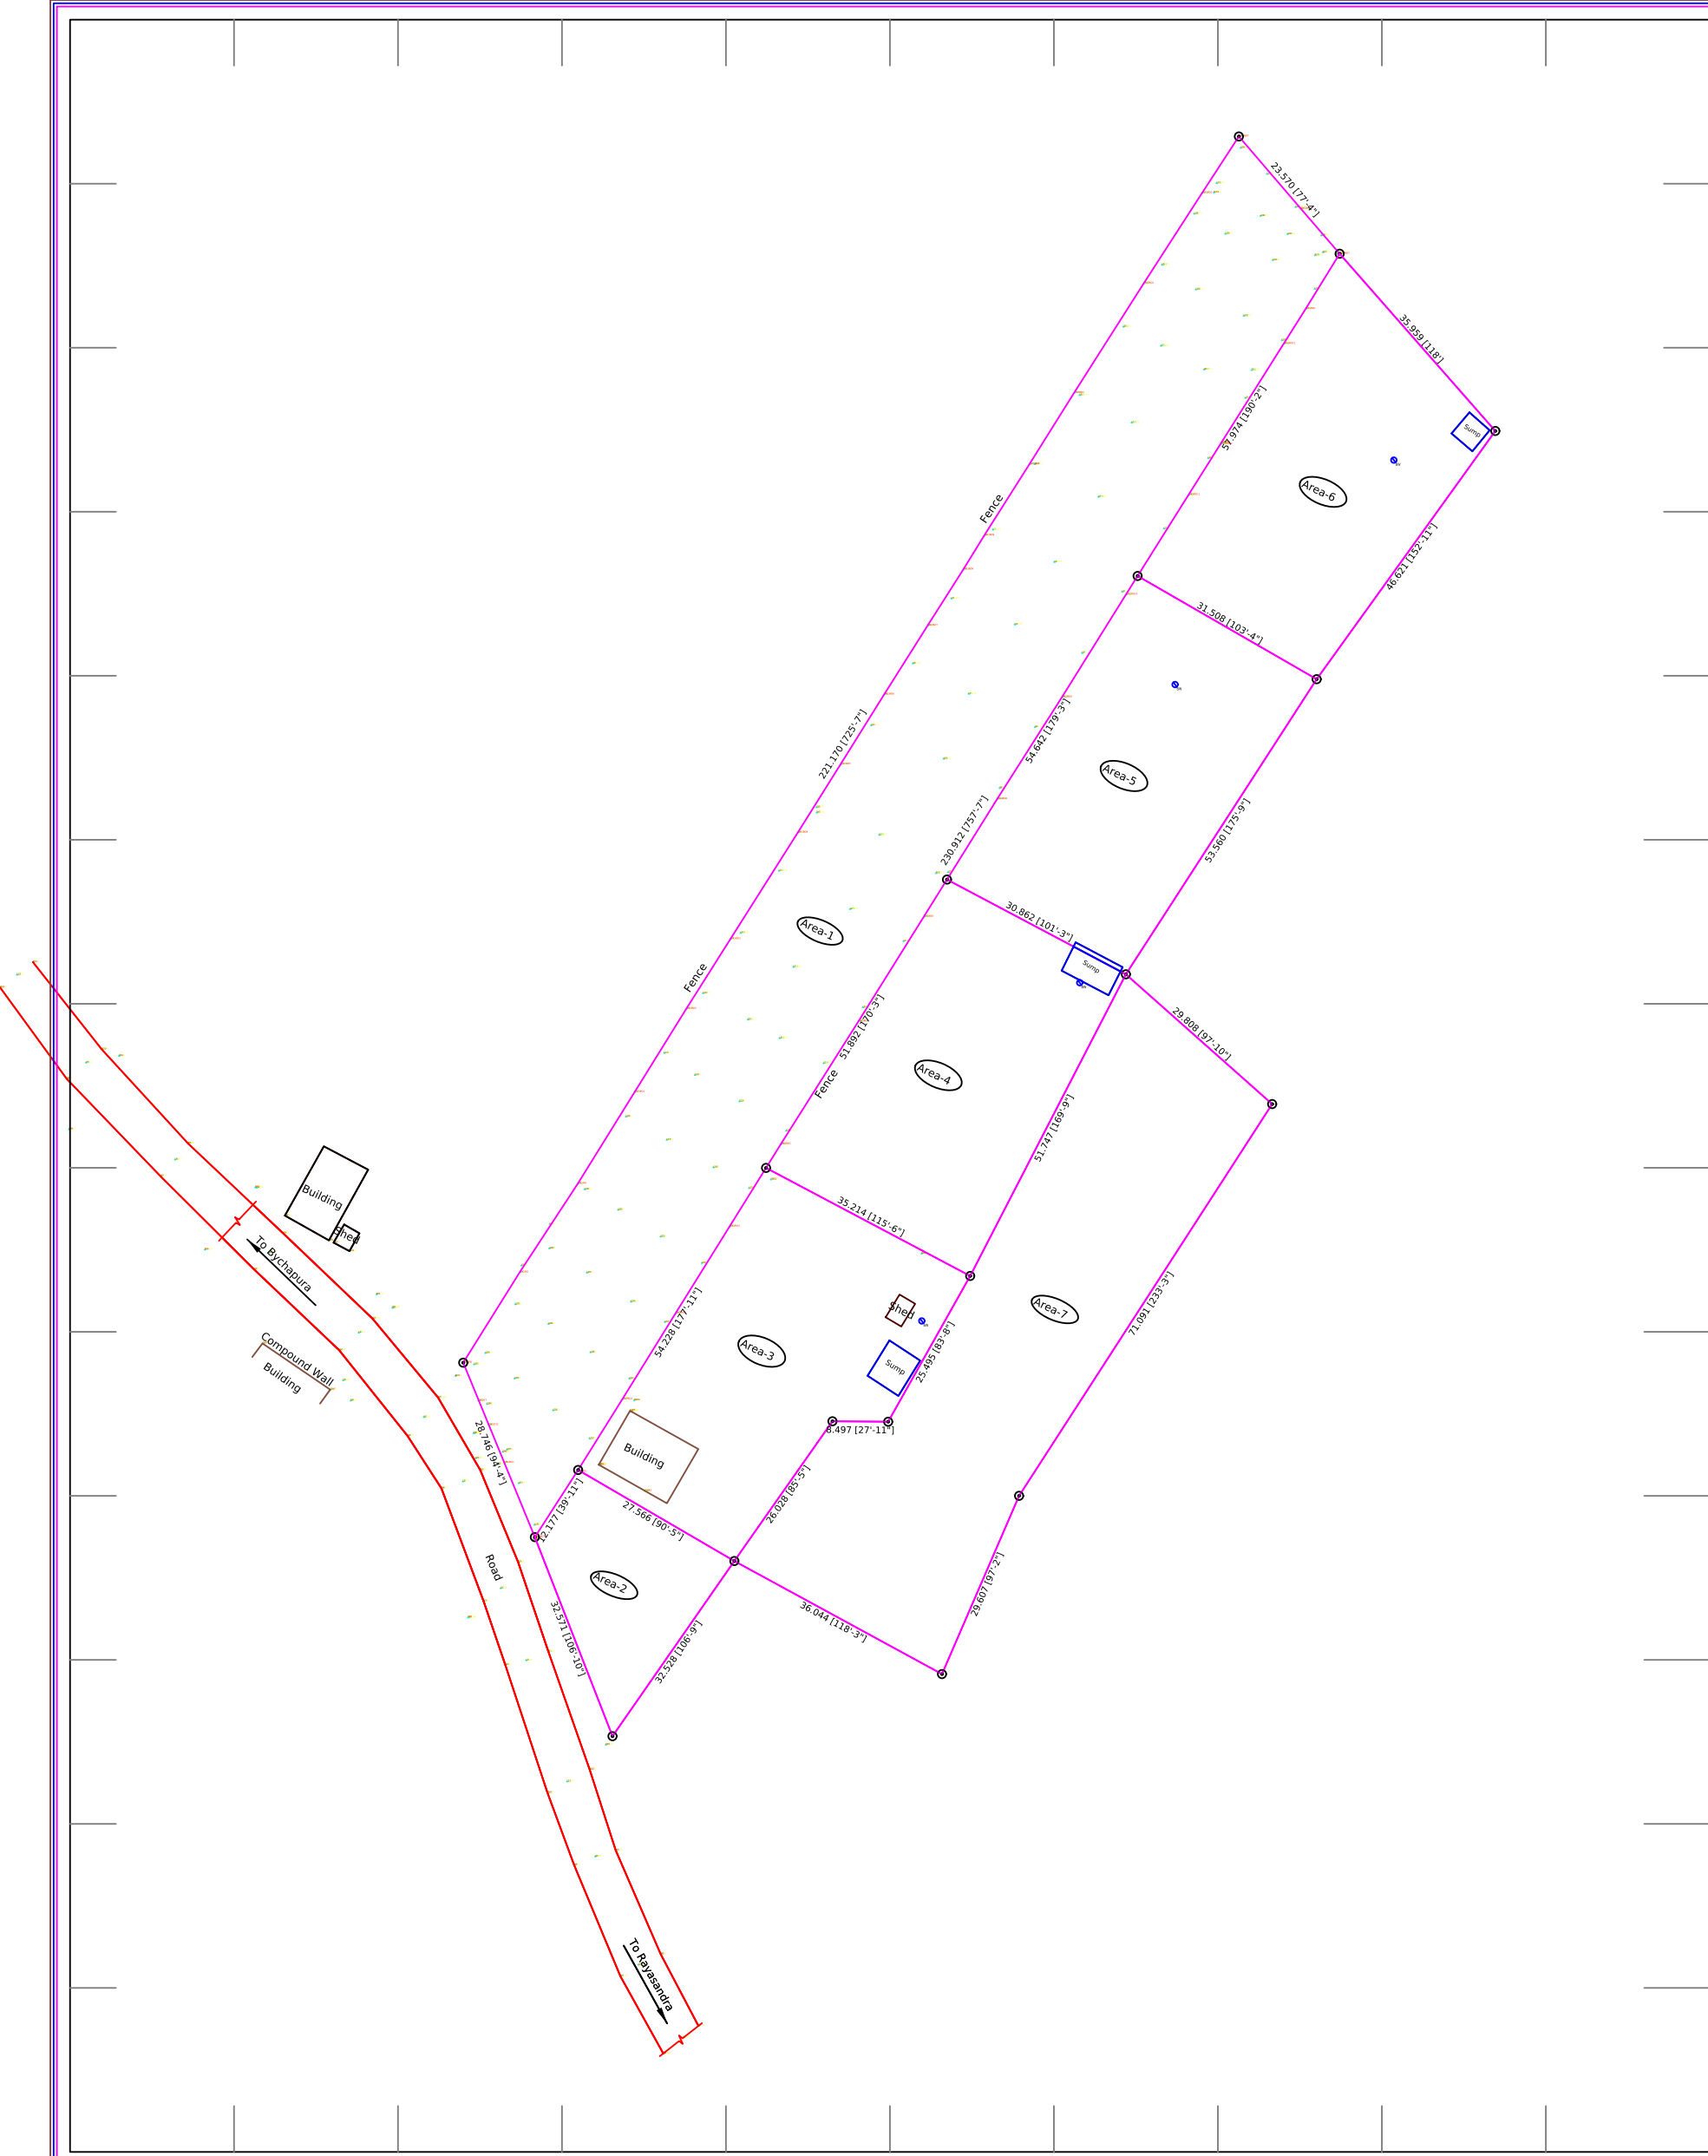


LEGEND

- Road, Drain, Nala, Fence   
- Boundary, Compound Wall, Light Pole  
- Building, Sheet House, Gate    LP
- Bore well, Electrical Pole, Man Hole  BW  EP  MH
- Coco NutTree, Mango Tree, Tree  CT  Tree
- Mango Tree, jack fruit Tree  ST  MT

AREA STATEMENT:-

PARTICULARS	SQ. METERS	SQ. FEET	ACRES	GUNTAS
AREA-1	5227.440	56267.702	1	11.668
AREA-2	607.542	6539.532	0	6.00
AREA-3	1755.838	18899.684	0	17.354
AREA-4	1708.410	18389.176	0	16.885
AREA-5	1683.316	18119.063	0	16.637
AREA-6	1727.837	18598.289	0	17.077
AREA-7	2875.486	30951.481	0	28.421
TOTAL AREA	15585.845	167764.6373	3	34.050

Client:-

Mr. Rishab
Bangalore.

NAME OF WORK:-

Topographical Survey of
Sy No-15/3, 15/4, 15/5, 15/6, 15/7
Rayasandra Village, Bangalore.

SURVEY CONSULTANTS :-

MN SURVEYS & CONSULTANTS
BANGALORE-560 072
PH:+91 97411 46458
E-Mail:- mnc.bgl@gmail.com

DT:20/05/2025

SCALE: 1 :1000

R-0