


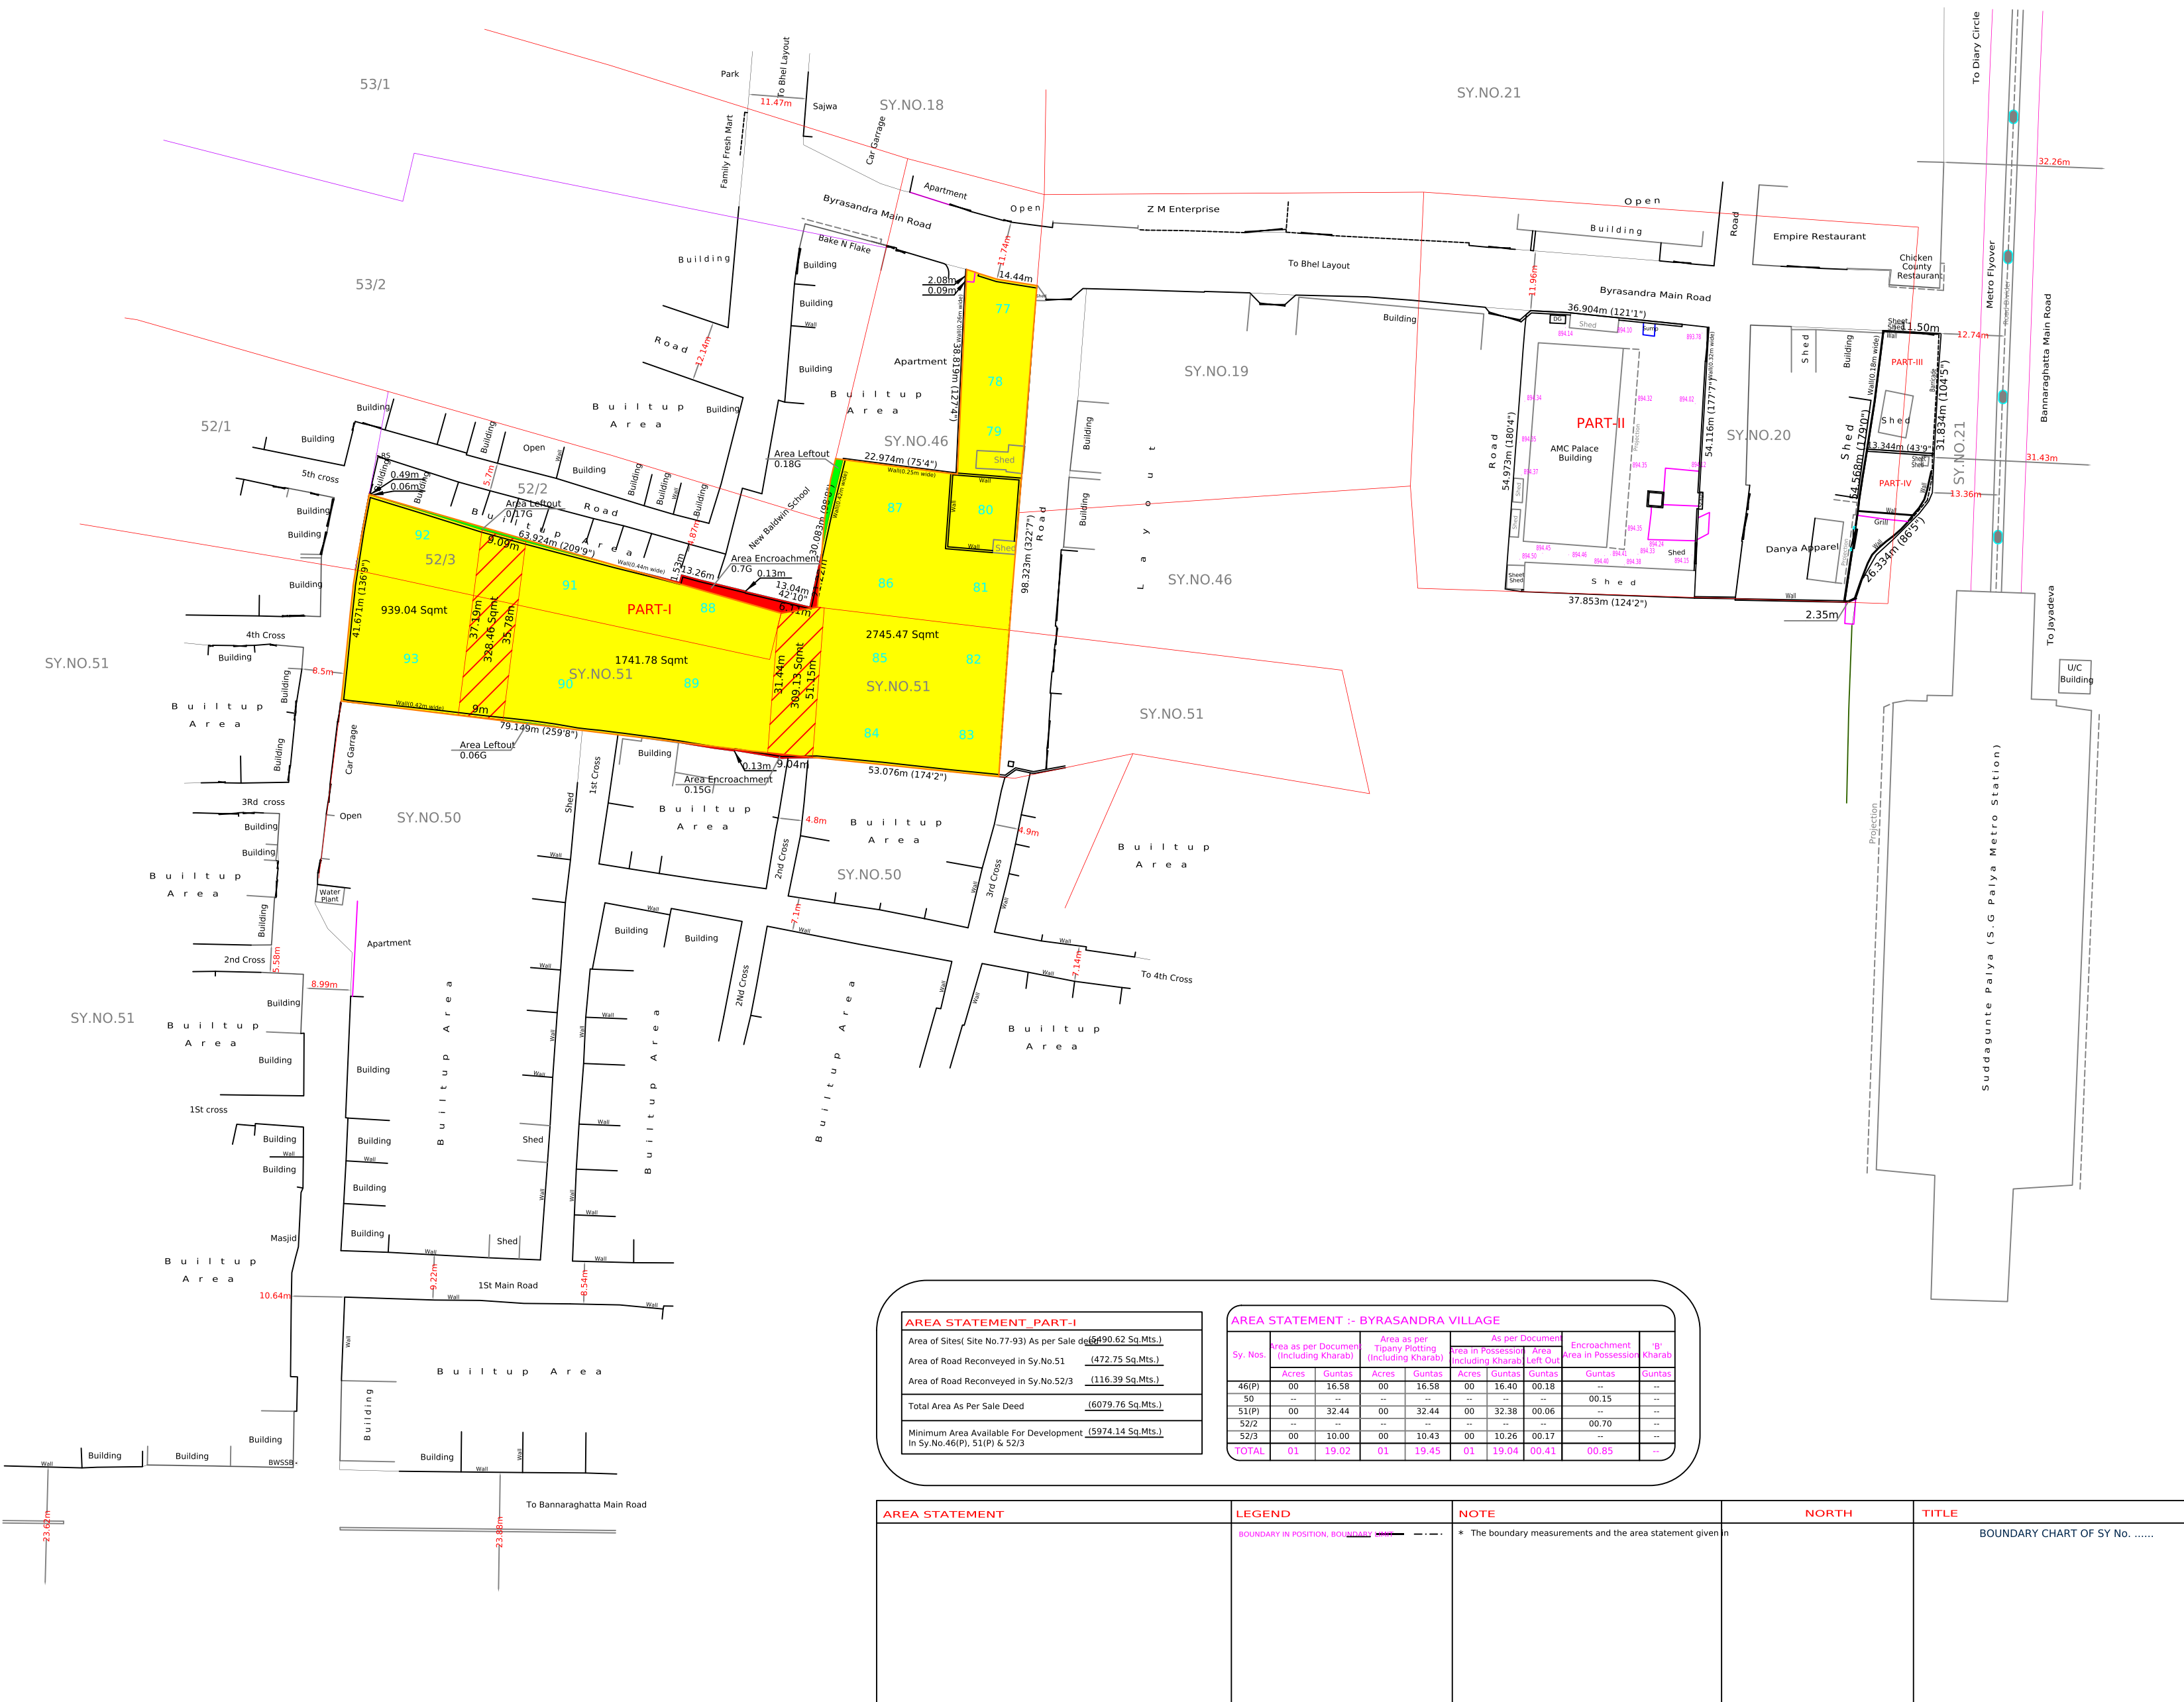

| AREA STATEMENT PART-I                          |                   |
|------------------------------------------------|-------------------|
| Area of Sites (Site No.77-93) As per Sale deed | 5490.62 Sq.Mts.)  |
| Area of Road Reconveyed in Sy.No.51            | (472.75 Sq.Mts.)  |
| Area of Road Reconveyed in Sy.No.52/3          | (116.39 Sq.Mts.)  |
| Total Area As Per Sale Deed                    | (6079.76 Sq.Mts.) |
| Minimum Area Available For Development         | (5974.14 Sq.Mts.) |
| In Sy.No.46(P), 51(P) & 52/3                   |                   |

| AREA STATEMENT :- BYRASANDRA VILLAGE |                                         |        |                                                |        |                                         |        |                                         |        |            |
|--------------------------------------|-----------------------------------------|--------|------------------------------------------------|--------|-----------------------------------------|--------|-----------------------------------------|--------|------------|
| Sy. Nos.                             | Area as per Document (Including Kharab) |        | Area as per Tipany Plotting (Including Kharab) |        | Area as per Document (Including Kharab) |        | Area as per Document (Including Kharab) |        | 'B' Kharab |
|                                      | Acre                                    | Guntas | Acre                                           | Guntas | Acre                                    | Guntas | Acre                                    | Guntas |            |
| 46(P)                                | 00                                      | 16.58  | 00                                             | 16.58  | 00                                      | 16.40  | 00.18                                   | --     | --         |
| 50                                   | --                                      | --     | --                                             | --     | --                                      | --     | --                                      | 00.15  | --         |
| 51(P)                                | 00                                      | 32.44  | 00                                             | 32.44  | 00                                      | 32.38  | 00.06                                   | --     | --         |
| 52/2                                 | --                                      | --     | --                                             | --     | --                                      | --     | --                                      | 00.70  | --         |
| 52/3                                 | 00                                      | 10.00  | 00                                             | 10.43  | 00                                      | 10.26  | 00.17                                   | --     | --         |
| TOTAL                                | 01                                      | 19.02  | 01                                             | 19.45  | 01                                      | 19.04  | 00.41                                   | 00.85  | --         |

| AREA STATEMENT | LEGEND                         | NOTE                                                        | NORTH | TITLE                         |
|----------------|--------------------------------|-------------------------------------------------------------|-------|-------------------------------|
|                | BOUNDARY IN POSITION, BOUNDARY | * The boundary measurements and the area statement given in |       | BOUNDARY CHART OF SY No. .... |